


Proposed Lot Split

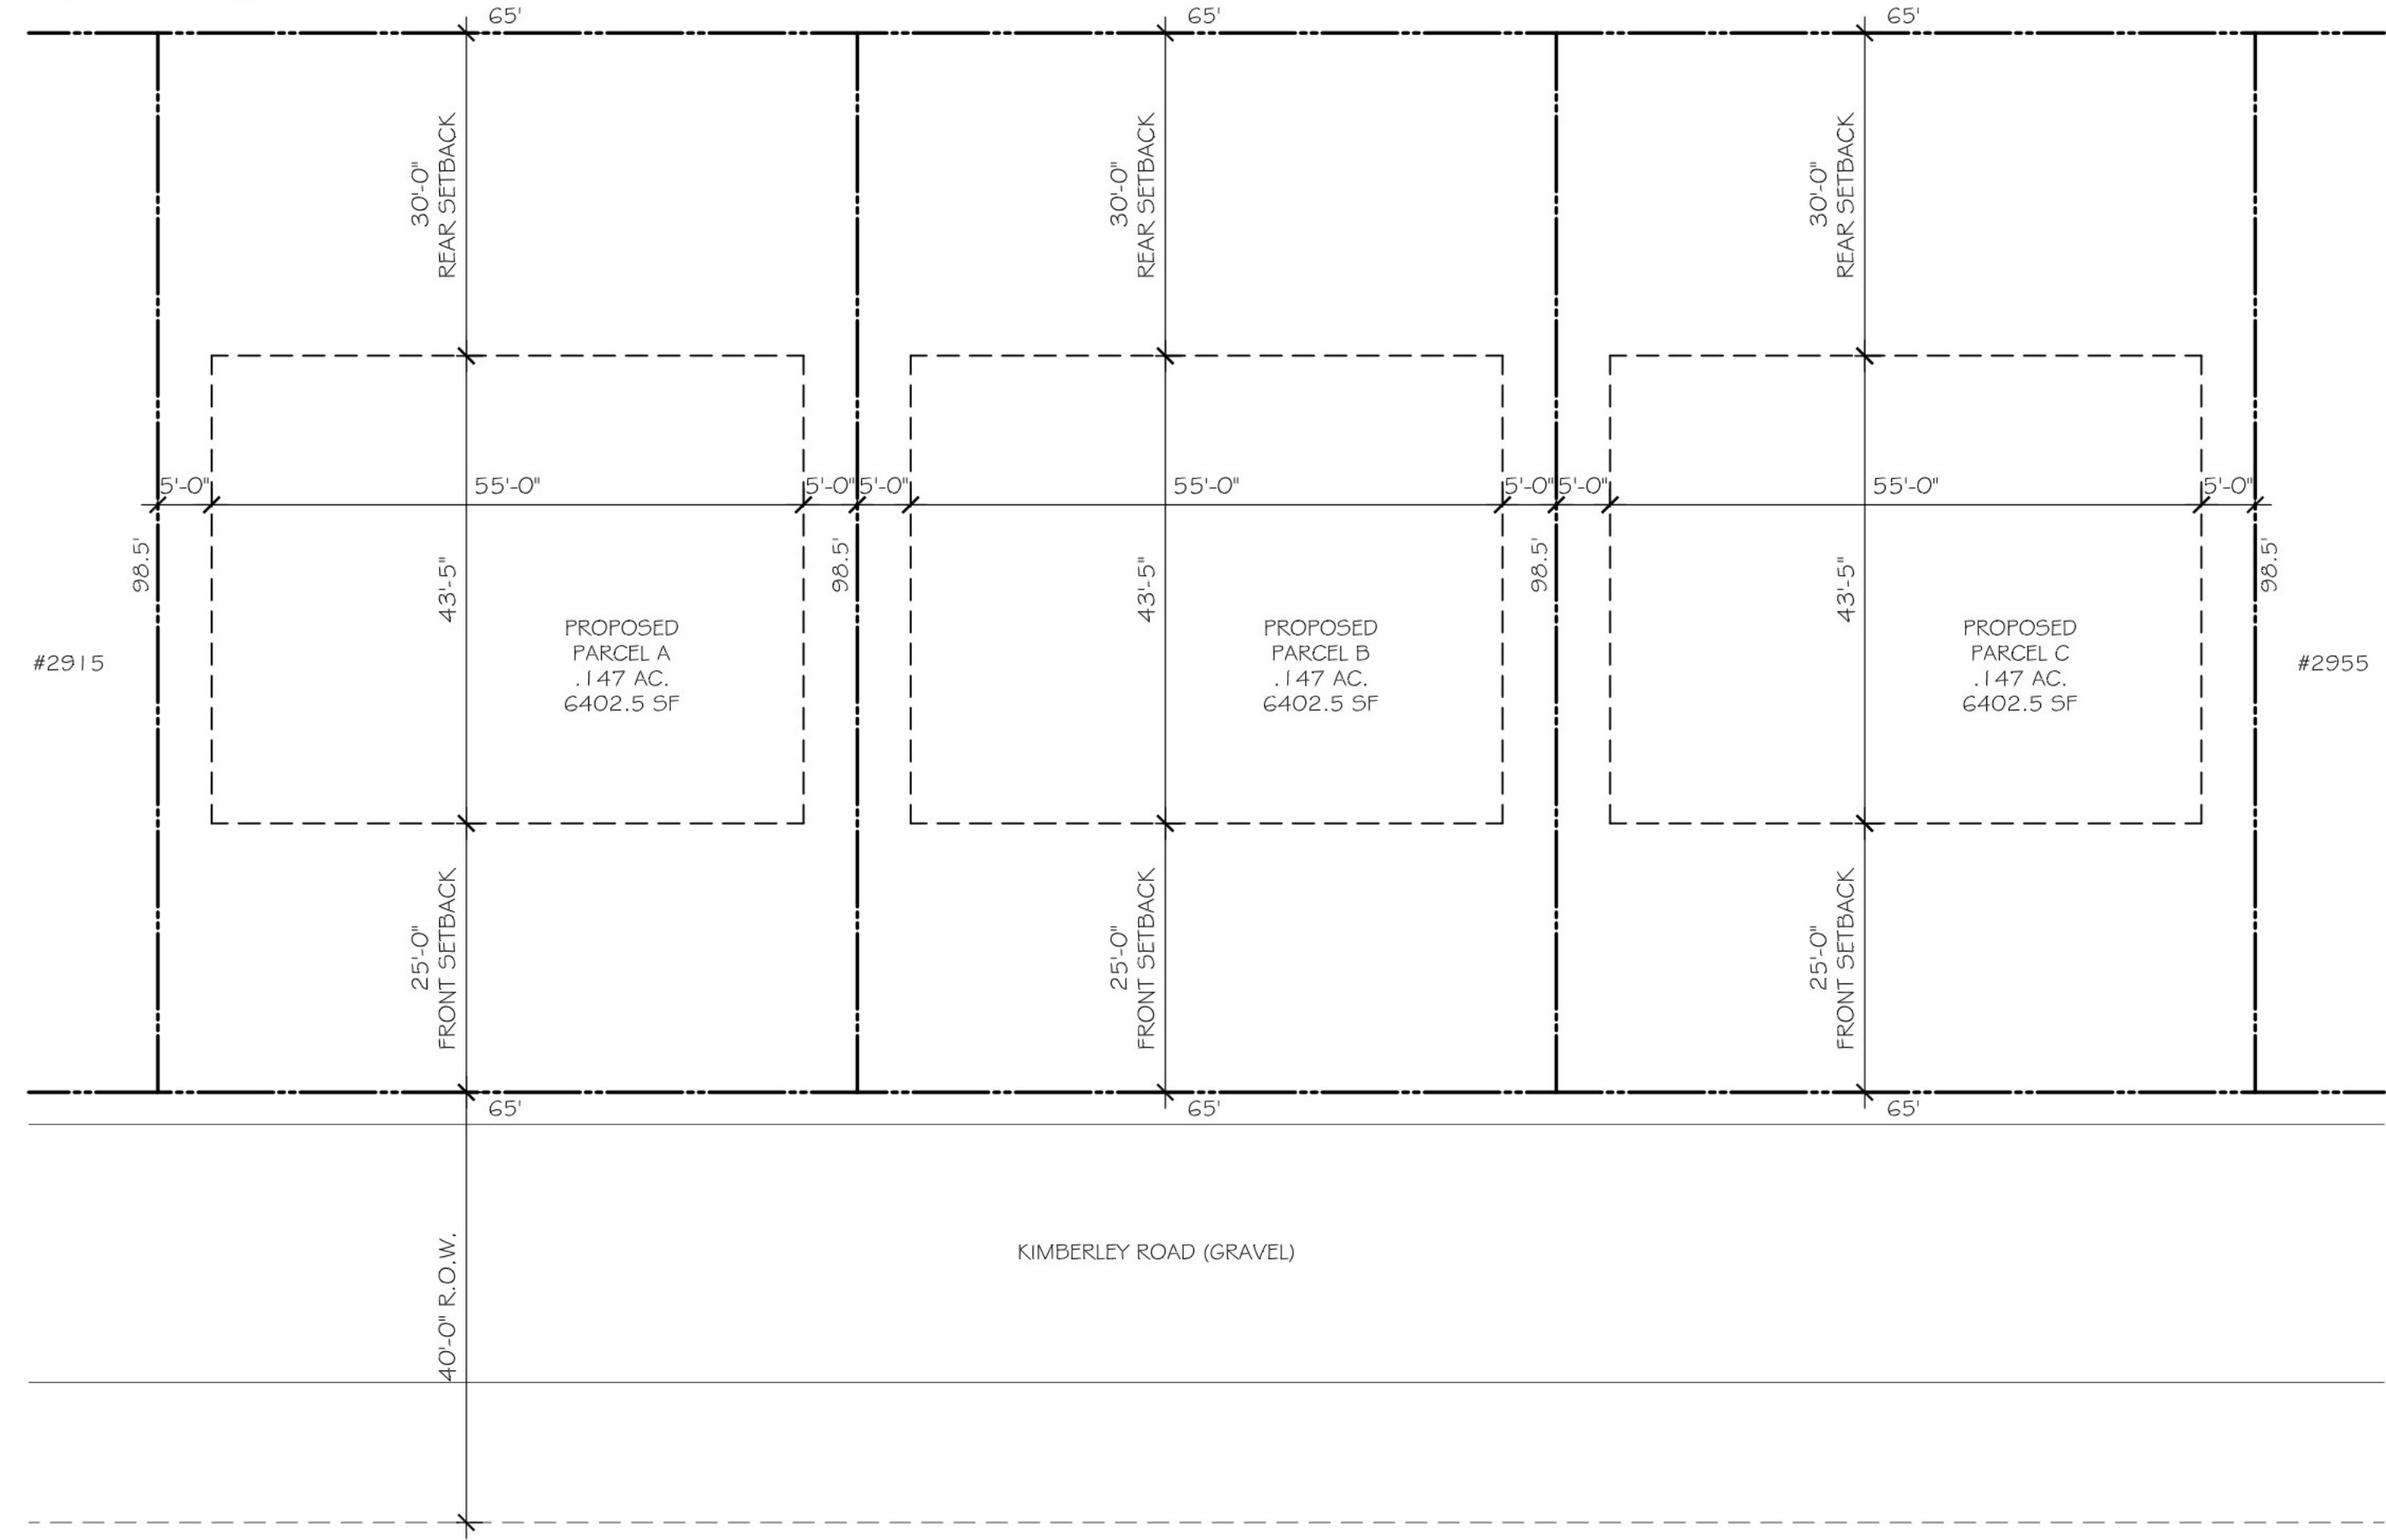

PROPOSED SITE DIAGRAM
SCALE: 1/16" = 1'-0"



Proposed lot split at:
2951 Kimberley Rd
Ann Arbor, MI 48104

ad|ROOM
architecture & design
734.646.5934
www.adroomarch.com

7/18/2024
ZBA

A.2