



CITY OF ANN ARBOR ENGINEERING

S INDUSTRIAL HWY CONCRETE PAVEMENT REPAIRS

NOTES



FOR PROTECTION OF UNDERGROUND UTILITIES AND IN CONFORMANCE WITH PUBLIC ACT 174 OF 2013, THE CONTRACTOR SHALL CALL 811 OR 1-800-482-7171 A MINIMUM OF THREE FULL WORKING DAYS, EXCLUDING SATURDAYS, SUNDAYS, AND HOLIDAYS, PRIOR TO BEGINNING EACH EXCAVATION IN AREAS WHERE PUBLIC UTILITIES HAVE NOT BEEN PREVIOUSLY LOCATED. MEMBERS WILL THUS BE ROUTINELY NOTIFIED. THIS DOES NOT RELIEVE THE CONTRACTOR OF THE RESPONSIBILITY OF NOTIFYING UTILITY OWNERS WHO MAY NOT BE A PART OF THE "MISS DIG" ALERT SYSTEM.

THE UNDERGROUND LOCATIONS SHOWN FOR NATURAL GAS, TELEPHONE, ELECTRICAL POWER, CABLE TV AND FIBER OPTIC LINES ARE APPROXIMATE. THE CITY OF ANN ARBOR ASSUMES NO RESPONSIBILITY FOR THEIR ACCURATE REPRESENTATION IN THIS DRAWING. MISS DIG MUST BE CONTACTED PRIOR TO CONSTRUCTION TO LOCATE THESE UTILITIES.

THE CONSTRUCTION COVERED BY THESE PLANS SHALL CONFORM TO THE 1994 EDITION OF THE CITY OF ANN ARBOR PUBLIC SERVICES DEPARTMENT STANDARD SPECIFICATIONS, ITS DETAILS, WHICH ARE INCLUDED BY REFERENCE, AND THIS PROJECT'S CONTRACT DOCUMENTS. THE OMISSION OF ANY CURRENT STANDARD DETAIL DOES NOT RELIEVE THE CONTRACTOR FROM THIS REQUIREMENT.

BID No. 4655, FILE No. 2020024

SHEET INDEX	
NUMBER	TITLE
1	TITLE SHEET
2	PROJECT INFORMATION, NOTES AND MISCELLANEOUS QUANTITIES
3	SOIL EROSION AND SEDIMENTATION CONTROL (SESC) NOTES AND DETAILS
4 - 5	TYPICAL CROSS SECTIONS
6 - 9	SPECIAL AND MISCELLANEOUS DETAILS
10 - 13	PEDESTRIAN DETOUR, RAMP AND WALKWAY NOTES AND DETAILS
14	MAINTENANCE OF TRAFFIC - DETOUR PLAN
15 - 19	MAINTENANCE OF TRAFFIC - PHASE I
20 - 26	MAINTENANCE OF TRAFFIC - PHASE II
27 - 30	REMOVAL AND CONSTRUCTION - PHASES I & II
31 - 34	PERMANENT PAVEMENT MARKINGS

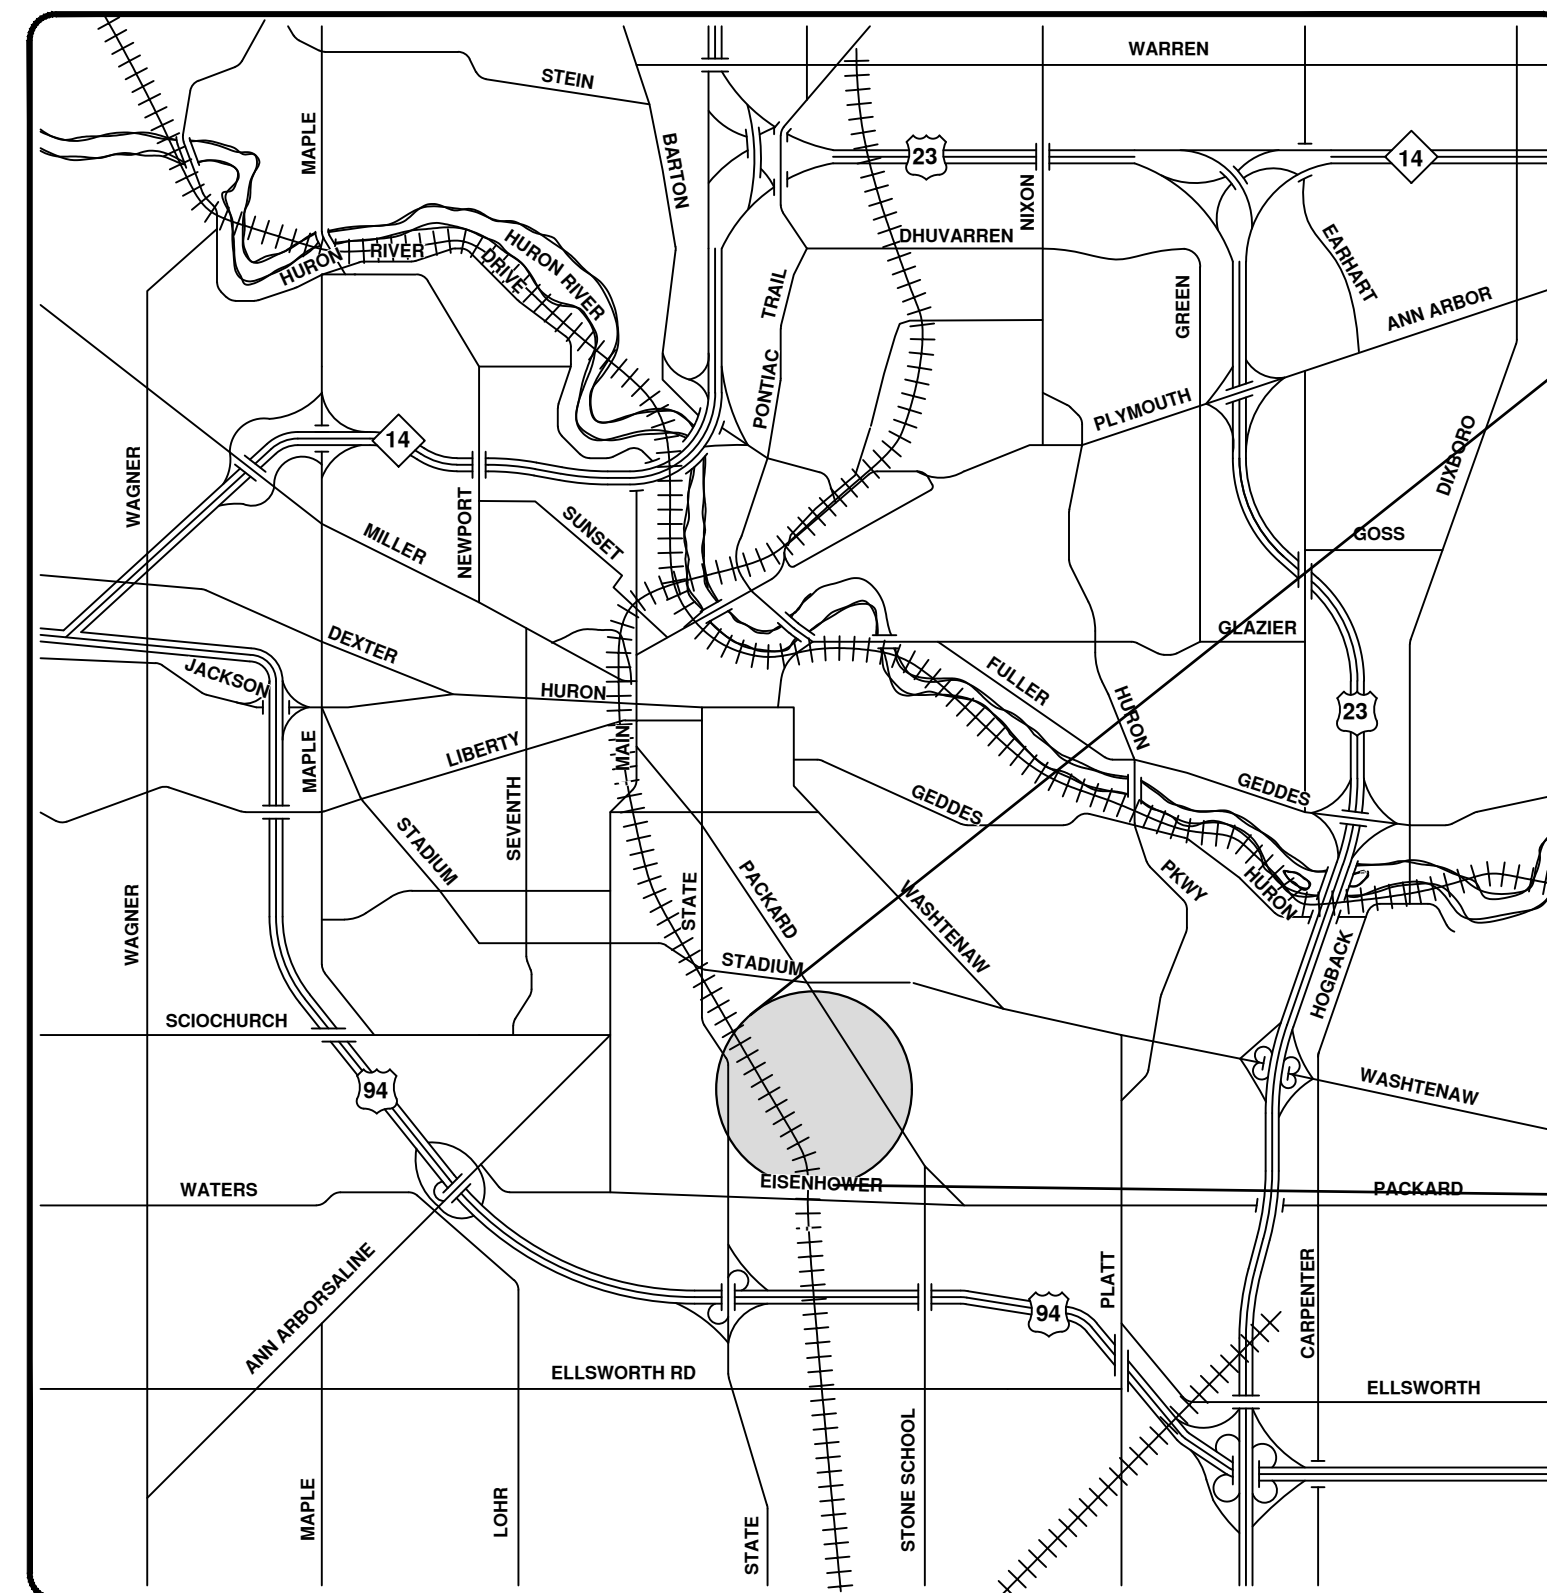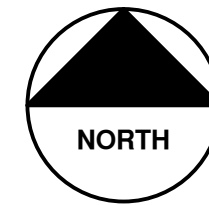

VICINITY MAP




PREPARED UNDER THE SUPERVISION OF

T.C.B.
THERESA BRIDGES, P.E. - MI LICENSE No. 6201052180
PROJECT MANAGER



1 / 2021
DATE

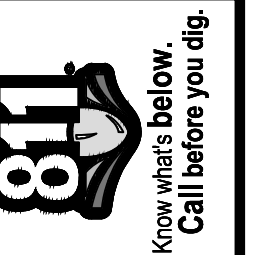

REV.	DESCRIPTION	DATE	DRAWN	CHECKED

CITY OF ANN ARBOR
PUBLIC SERVICES
301 EAST HURON STREET
ANN ARBOR, MI 48106-6647
www.a2gov.org

CITY OF ANN ARBOR - PUBLIC SERVICES - ENGINEERING
PROJECT DESCRIPTION AND LIMITS

SCALE
DRAWING No.
2020024-1

SHEET No.
1 OF 34