


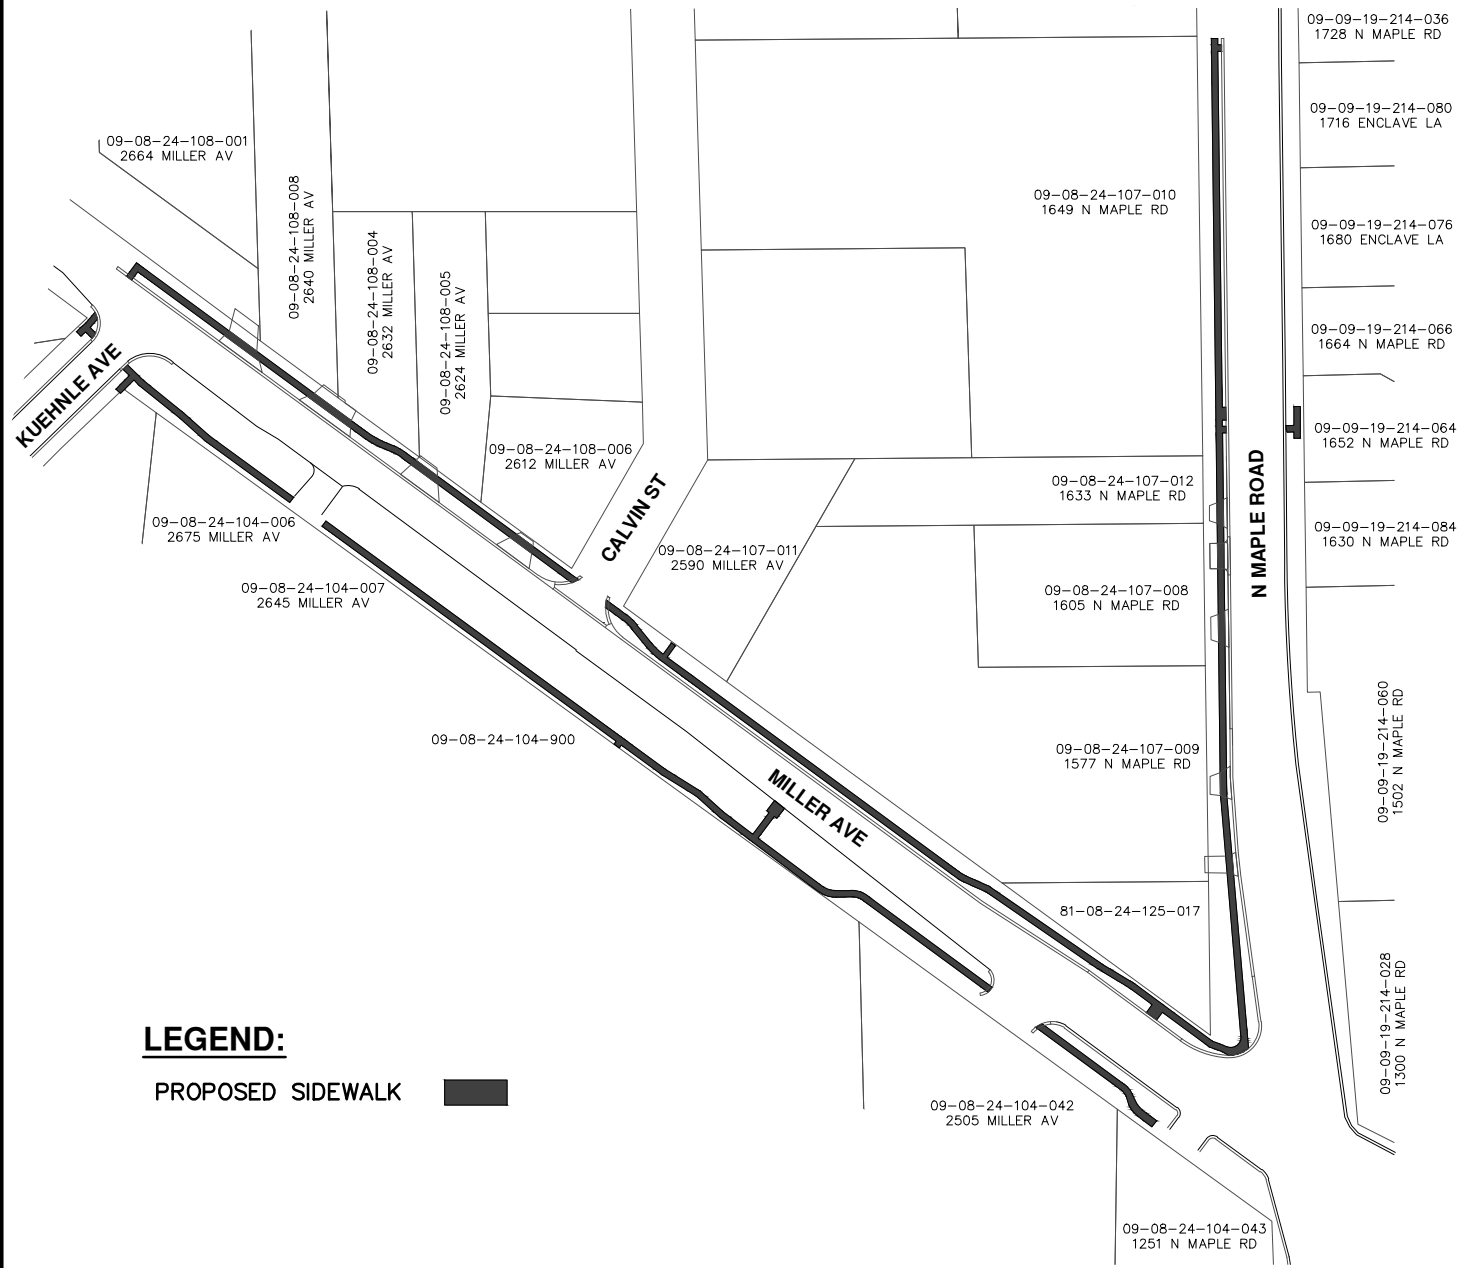

LEGEND:

PROPOSED SIDEWALK



**CITY OF ANN ARBOR
PUBLIC SERVICES**
301 EAST HURON STREET
P.O. BOX 8647
ANN ARBOR, MI 48107-8647
734-794-6410
www.a2gov.org

REV. NO.	DATE	DRAWN BY	CHECKED BY
MAPLE / MILLER SIDEWALK			
DR. ARG	CH. JAN	DRAWING NO.	
SCALE 1" = 150'	DATE 04/10/17	2016031	