


LEGEND:

PROPOSED SIDEWALK

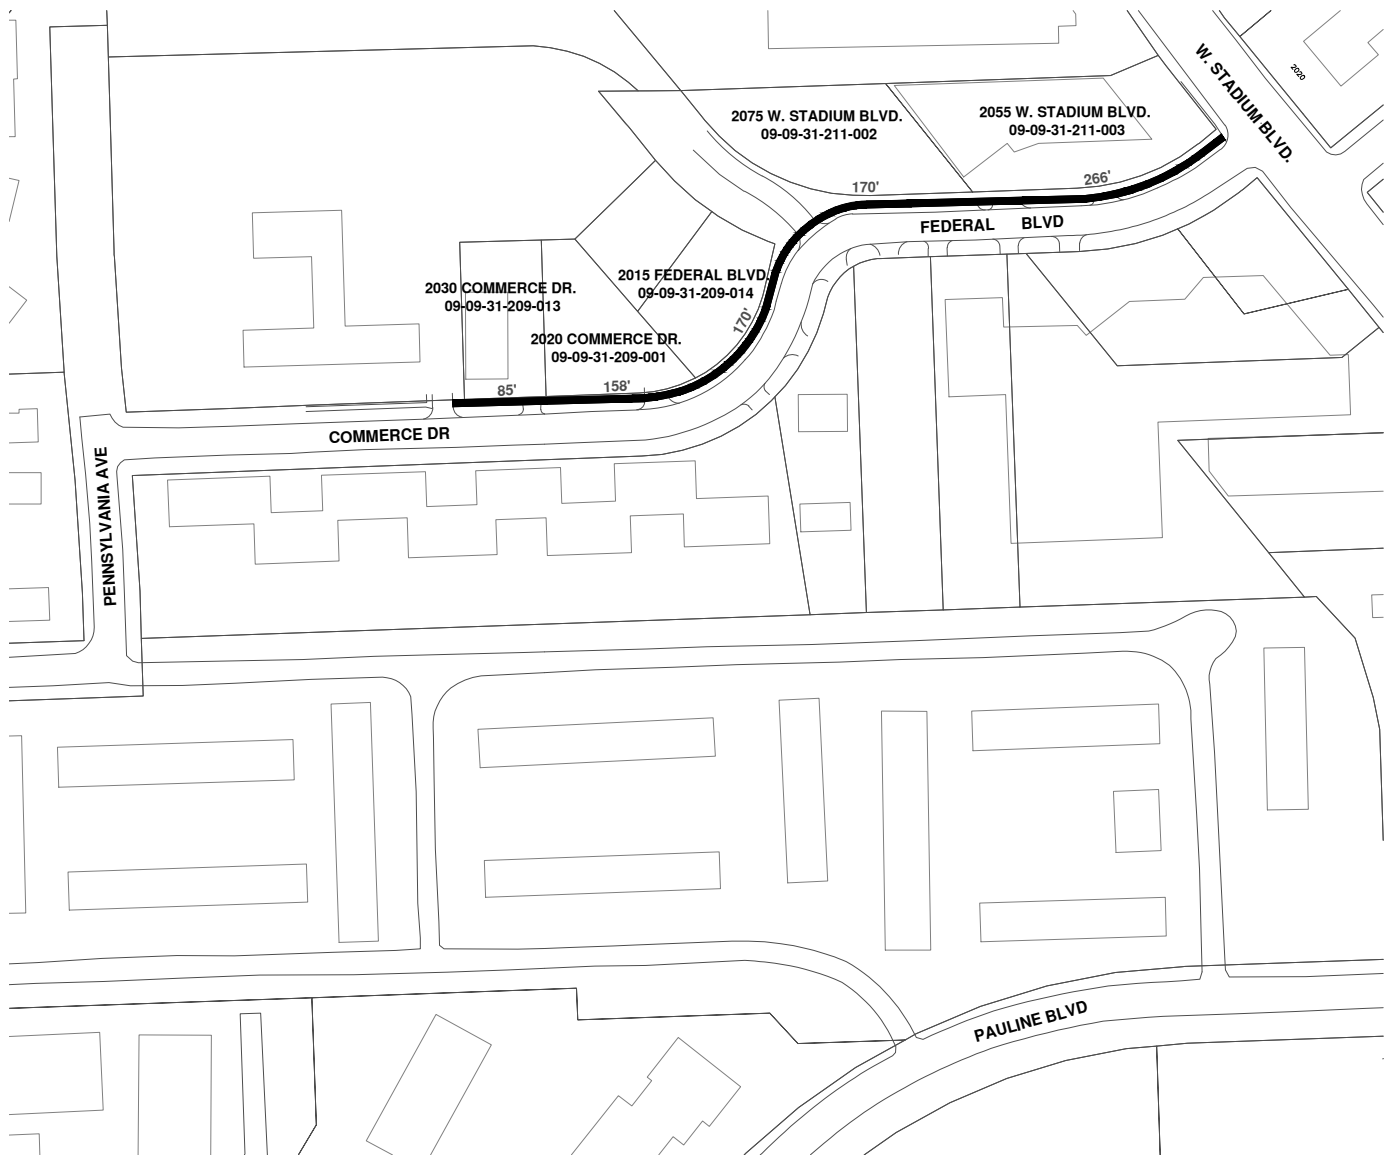

**CITY OF ANN ARBOR
PUBLIC SERVICES**
301 EAST HURON STREET
P.O. BOX 8647
ANN ARBOR, MI 48107-8647
734-794-6410
www.a2gov.org

REV. NO.	DATE	DRAWN BY	CHECKED BY
FEDERAL BLVD. AND COMMERCE DR. SIDEWALK GAP			
DR. DPF	CH. AMW	DRAWING NO.	
SCALE 1"=200'		DATE 08/15/17	



LEGEND:
 PROPOSED SIDEWALK



**CITY OF ANN ARBOR
 PUBLIC SERVICES**
 301 EAST HURON STREET
 P.O. BOX 8647
 ANN ARBOR, MI 48107-8647
 734-794-6410
 www.a2gov.org

REV. NO.	DATE	DRAWN BY	CHECKED BY
GREEN ROAD SIDEWALK GAP			
DR. DPF	CH. AMW	DRAWING NO.	
SCALE 1"=300'		DATE 08/15/17	