


T:\2017038\2017038.dwg Dwg Created: 11-Dec-18 - _o2 standard color.stb - Plot Date: 11-Dec-18

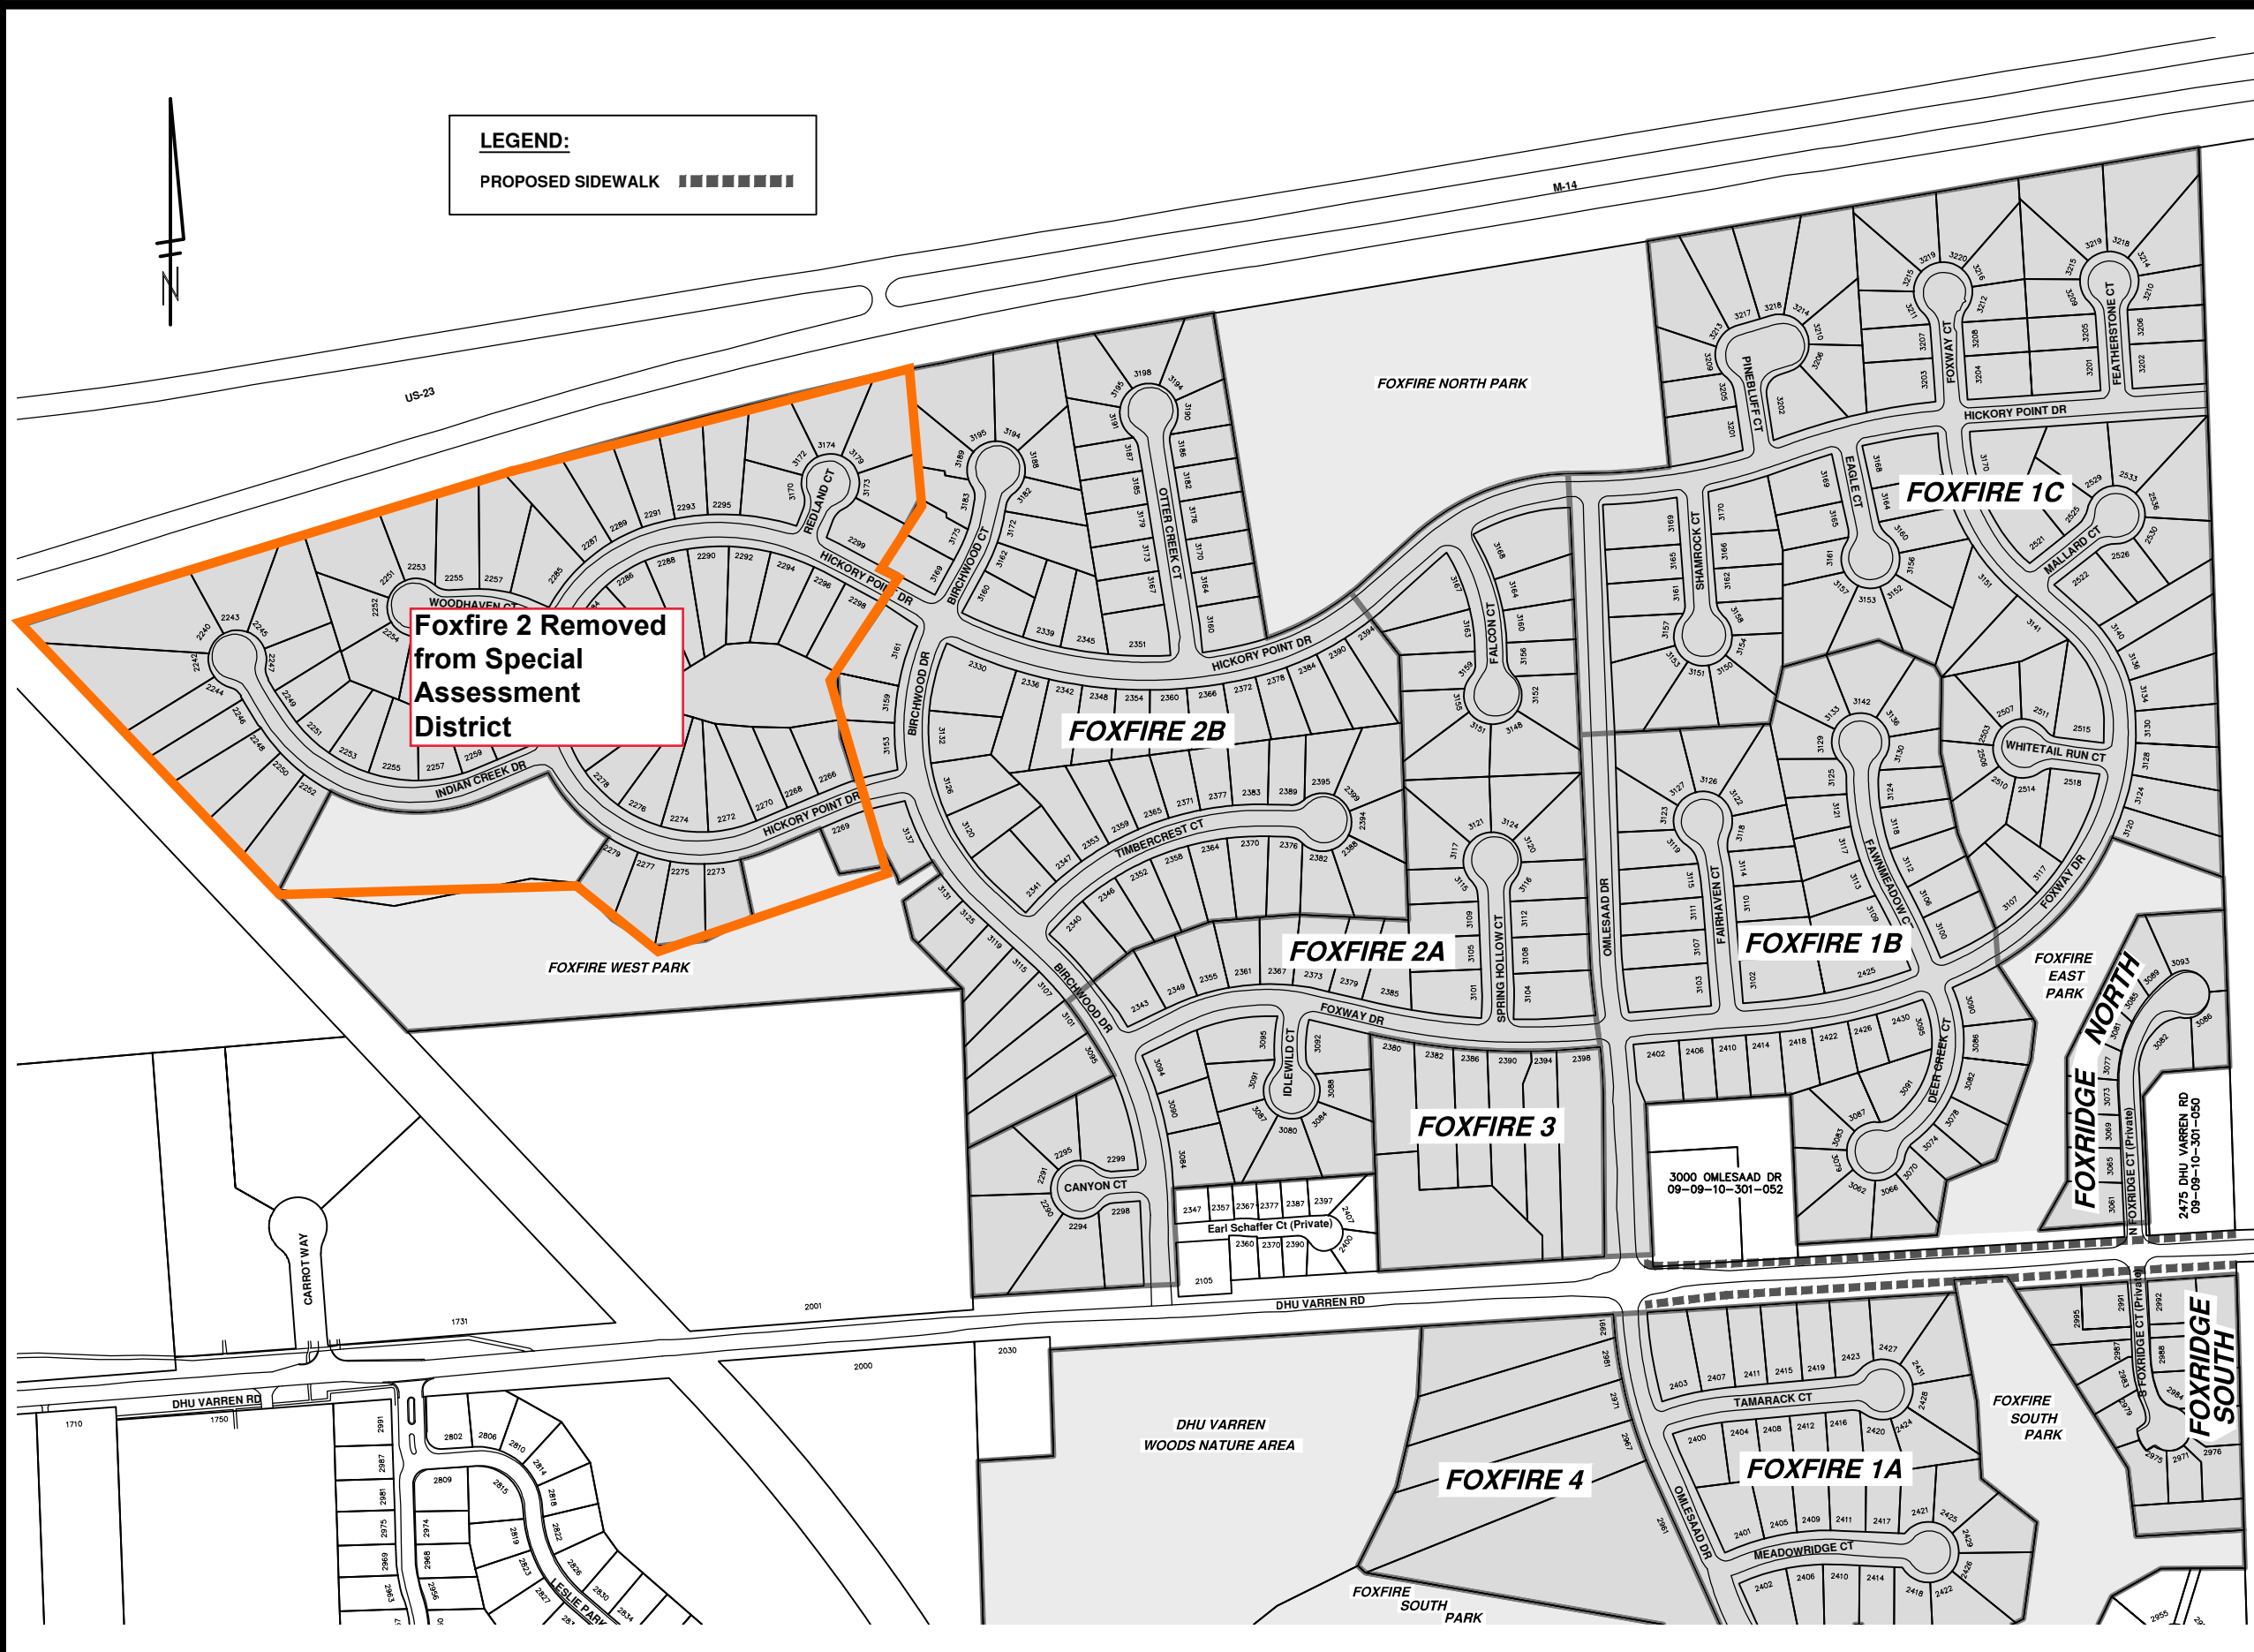


LEGEND:
 PROPOSED SIDEWALK ■■■■■■■■

Foxfire 2 Removed from Special Assessment District

00	DATE	DRAWN BY	BY
REV. NO.	DATE	DRAWN BY	CHECKED BY
SCALE	DATE	1" = 350'	DRAWING NO. 2017038

CITY OF ANN ARBOR
 PUBLIC SERVICES
 301 EAST HURON STREET
 P.O. BOX 8647
 ANN ARBOR, MI 48107-8647
 734-794-6410
 www.a2gov.org

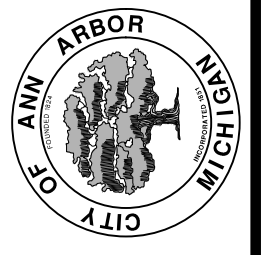

DHU VARREN
 SIDEWALK GAPS