


Parking Garage - South Elevation

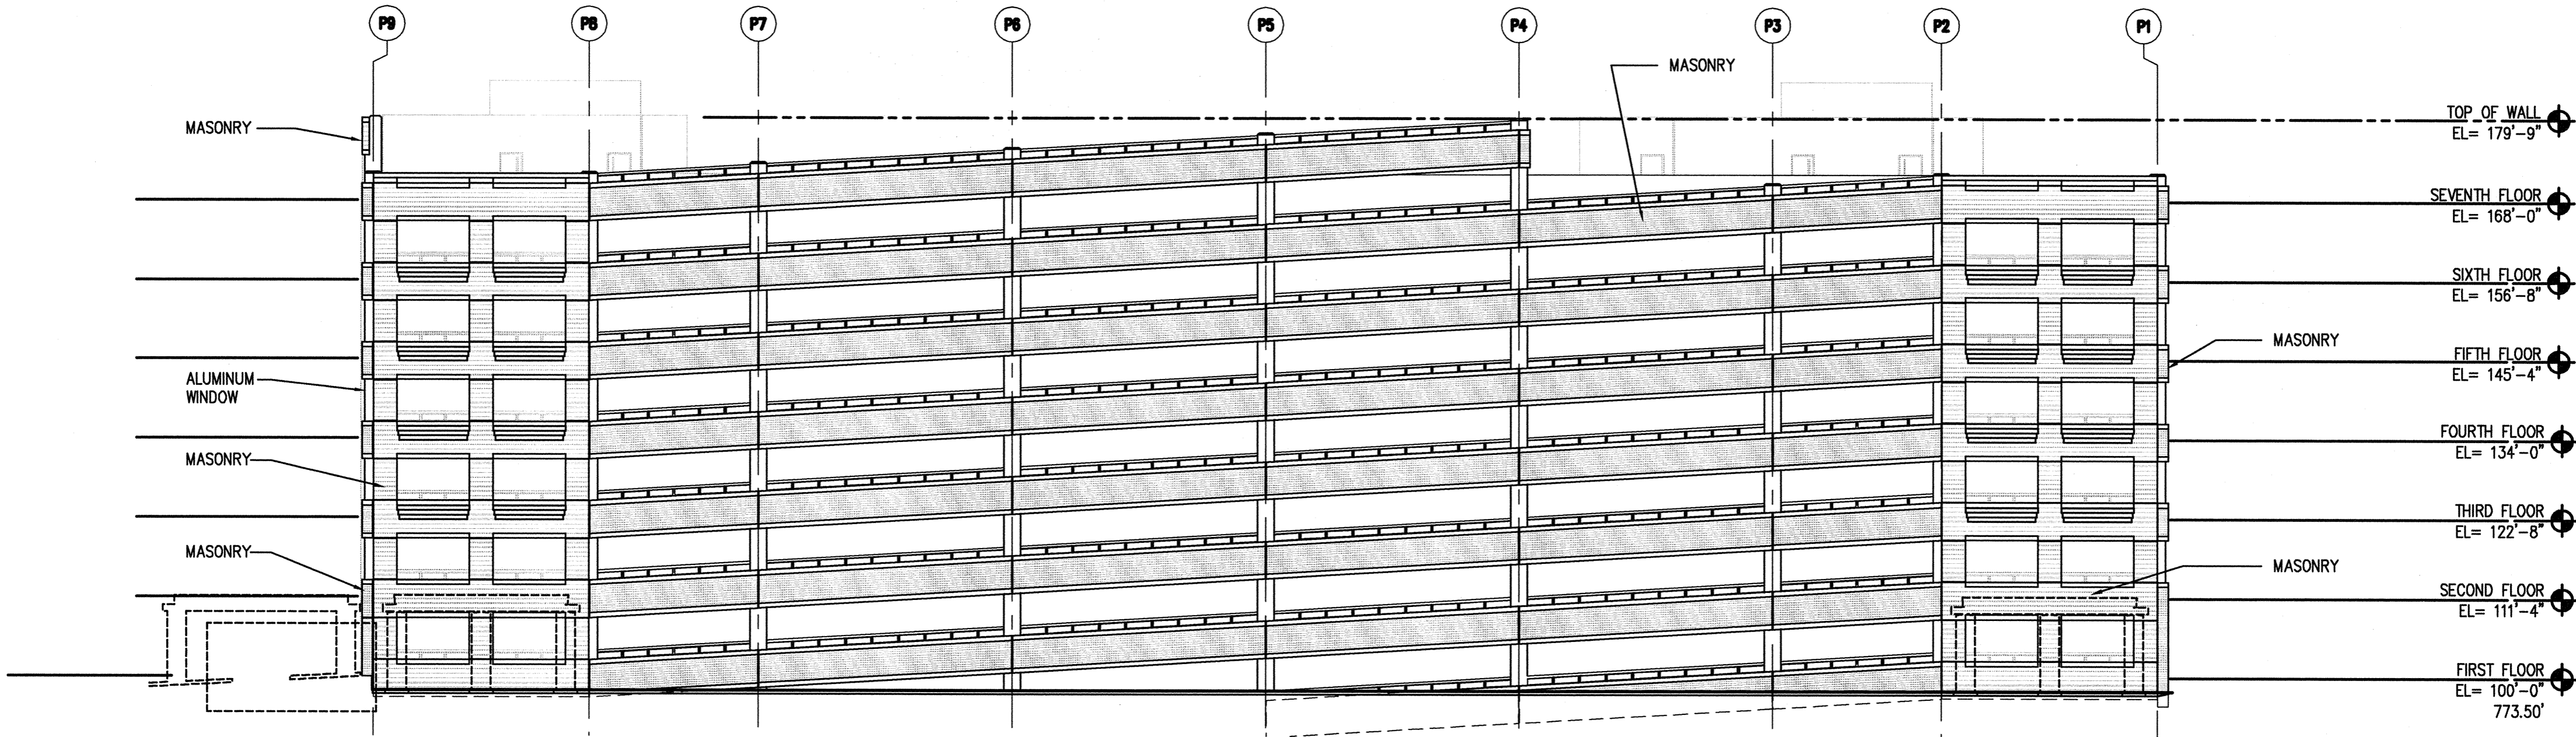

Parking Garage - East Elevation