


SKETCH OF EASEMENT

EXHIBIT E

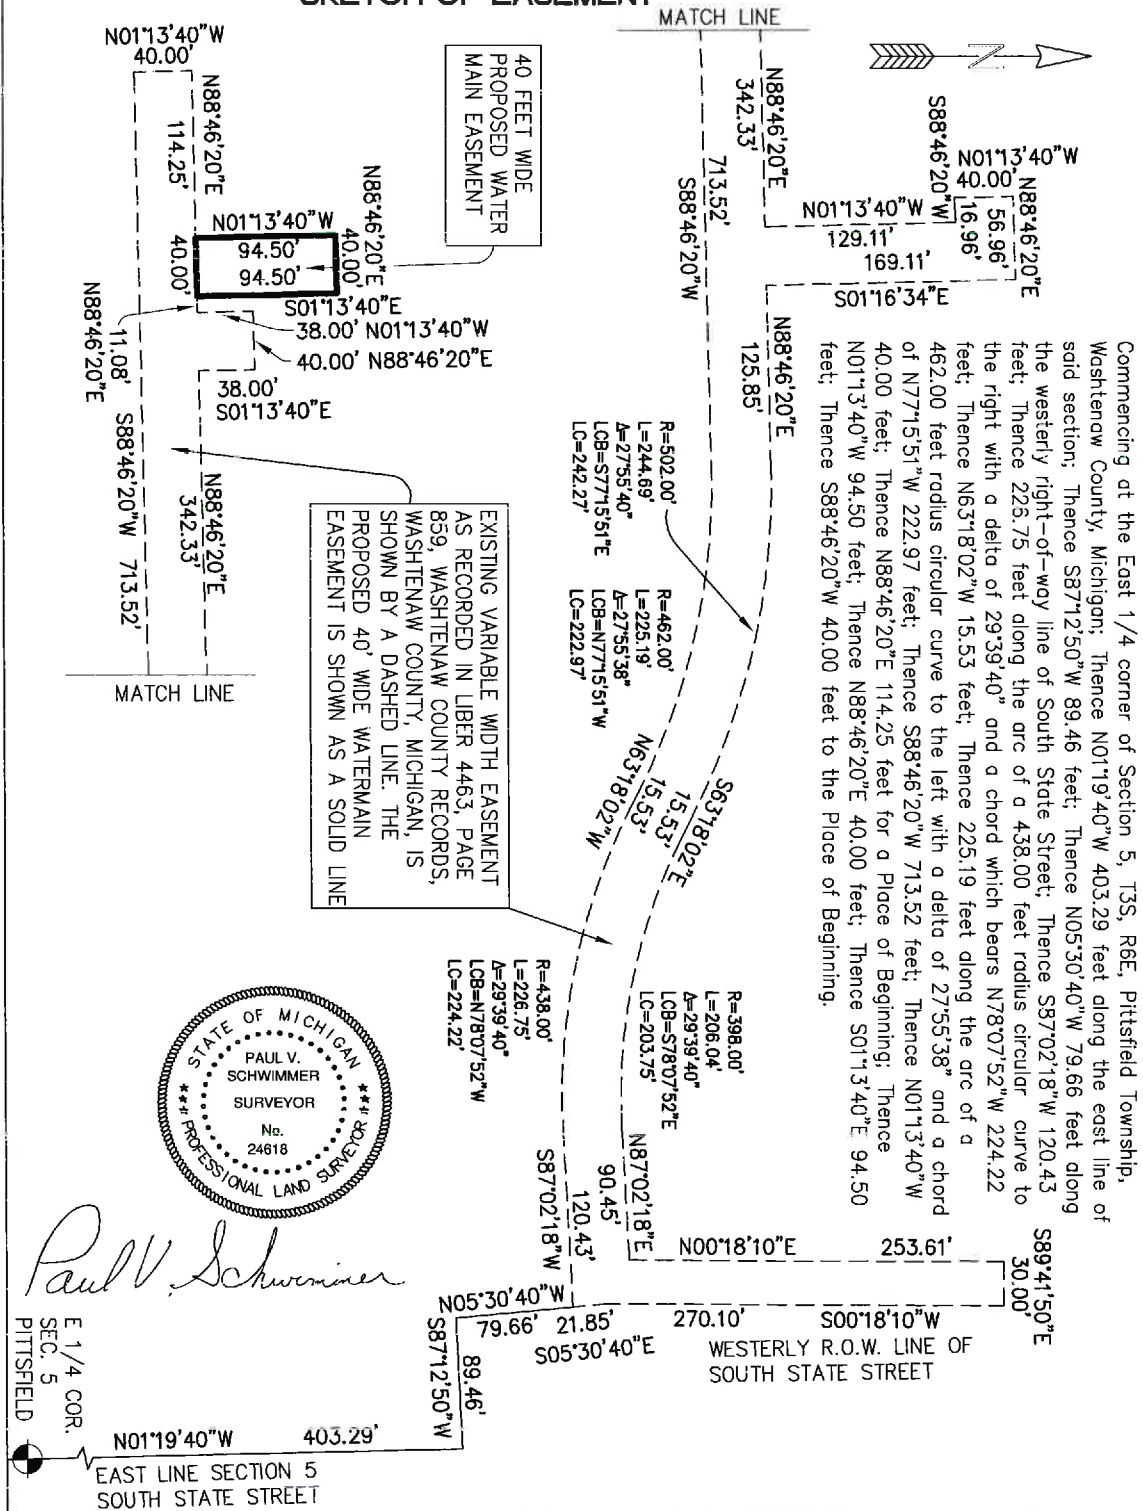

Paul V. Schwimmer

E 1/4 COR. SEC. 5, PITTSFIELD
 EAST LINE SECTION 5 SOUTH STATE STREET

CLIENT: UNIVERSITY OF MICHIGAN

40' WATER MAIN EASEMENT

ON A PARCEL OF LAND IN THE NE 1/4 OF SECTION 5, T2S, R6E CITY OF ANN ARBOR, WASHTENAW COUNTY, STATE OF MICHIGAN.

LEGEND:

- SECTION CORNER
- FIP FOUND IRON PIPE
- FIR FOUND IRON ROD
- FMN FOUND MAG NAIL
- FCM FOUND MONUMENT
- S SET IRON PIPE
- SET WOOD LATH
- (R) RECORDED
- (C) CALCULATED

SCALE: 1" = 10'

Arbor Land Consultants, Inc.
 Professional Land Surveyors

2936 S. Madrono
 Ann Arbor, MI 48103
 (734) 669-2960
 Fax 669-2961
 www.arborlandinc.com

JOB NO.: 01317 DATE: 1-26-2017
 FLD. BOOK: REVISED: 1-31-2017
 SHEET - OF - BY: PS