


PLATT ROAD SIDEWALK
EASEMENT

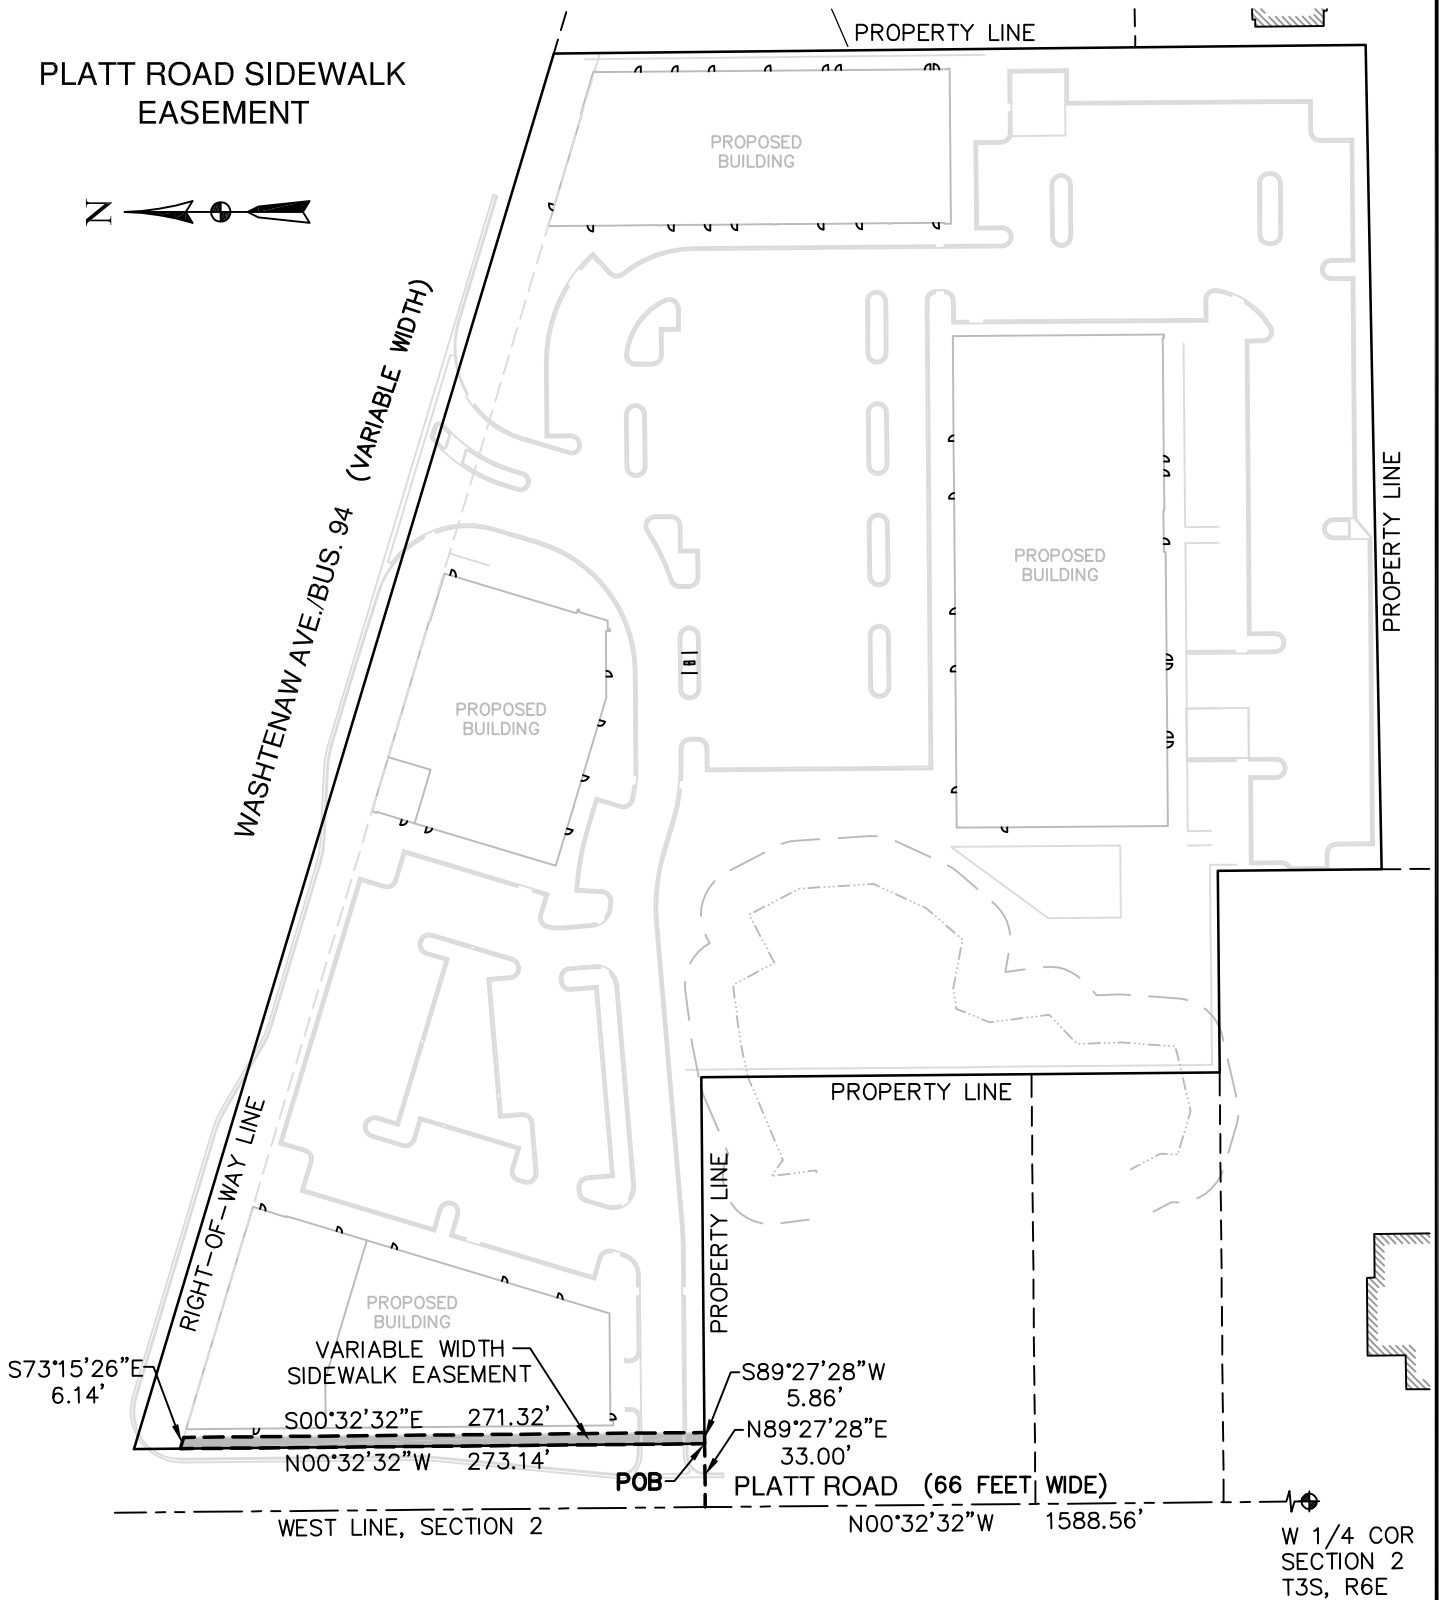

PROJECT: PLATT RD SIDEWALK EASEMENT
ARBOR HILLS CROSSING

CLIENT: RSW WASHTENAW, LLC

SECTION 2
T3S, R6E
CITY OF ANN ARBOR
WASHTENAW COUNTY
SCALE: 1" = 100'
0 50' 100'



METRO CONSULTING ASSOCIATES

6001 SCHOONER DRIVE
BELLEVILLE, MICHIGAN 48111
PHONE: 734.483.1427 FAX: 734.483.3431
www.metroca.net

JOB: 1037-11-5483
DWG: 11-5483_SIDEWALK
ISSUE DATE: 7-19-12
REV.:
REV.:
DRAWN BY: MT
CHECK BY: DN
SHEET: 1 OF 2