


SKETCH OF 40' WATERMAIN EASEMENT

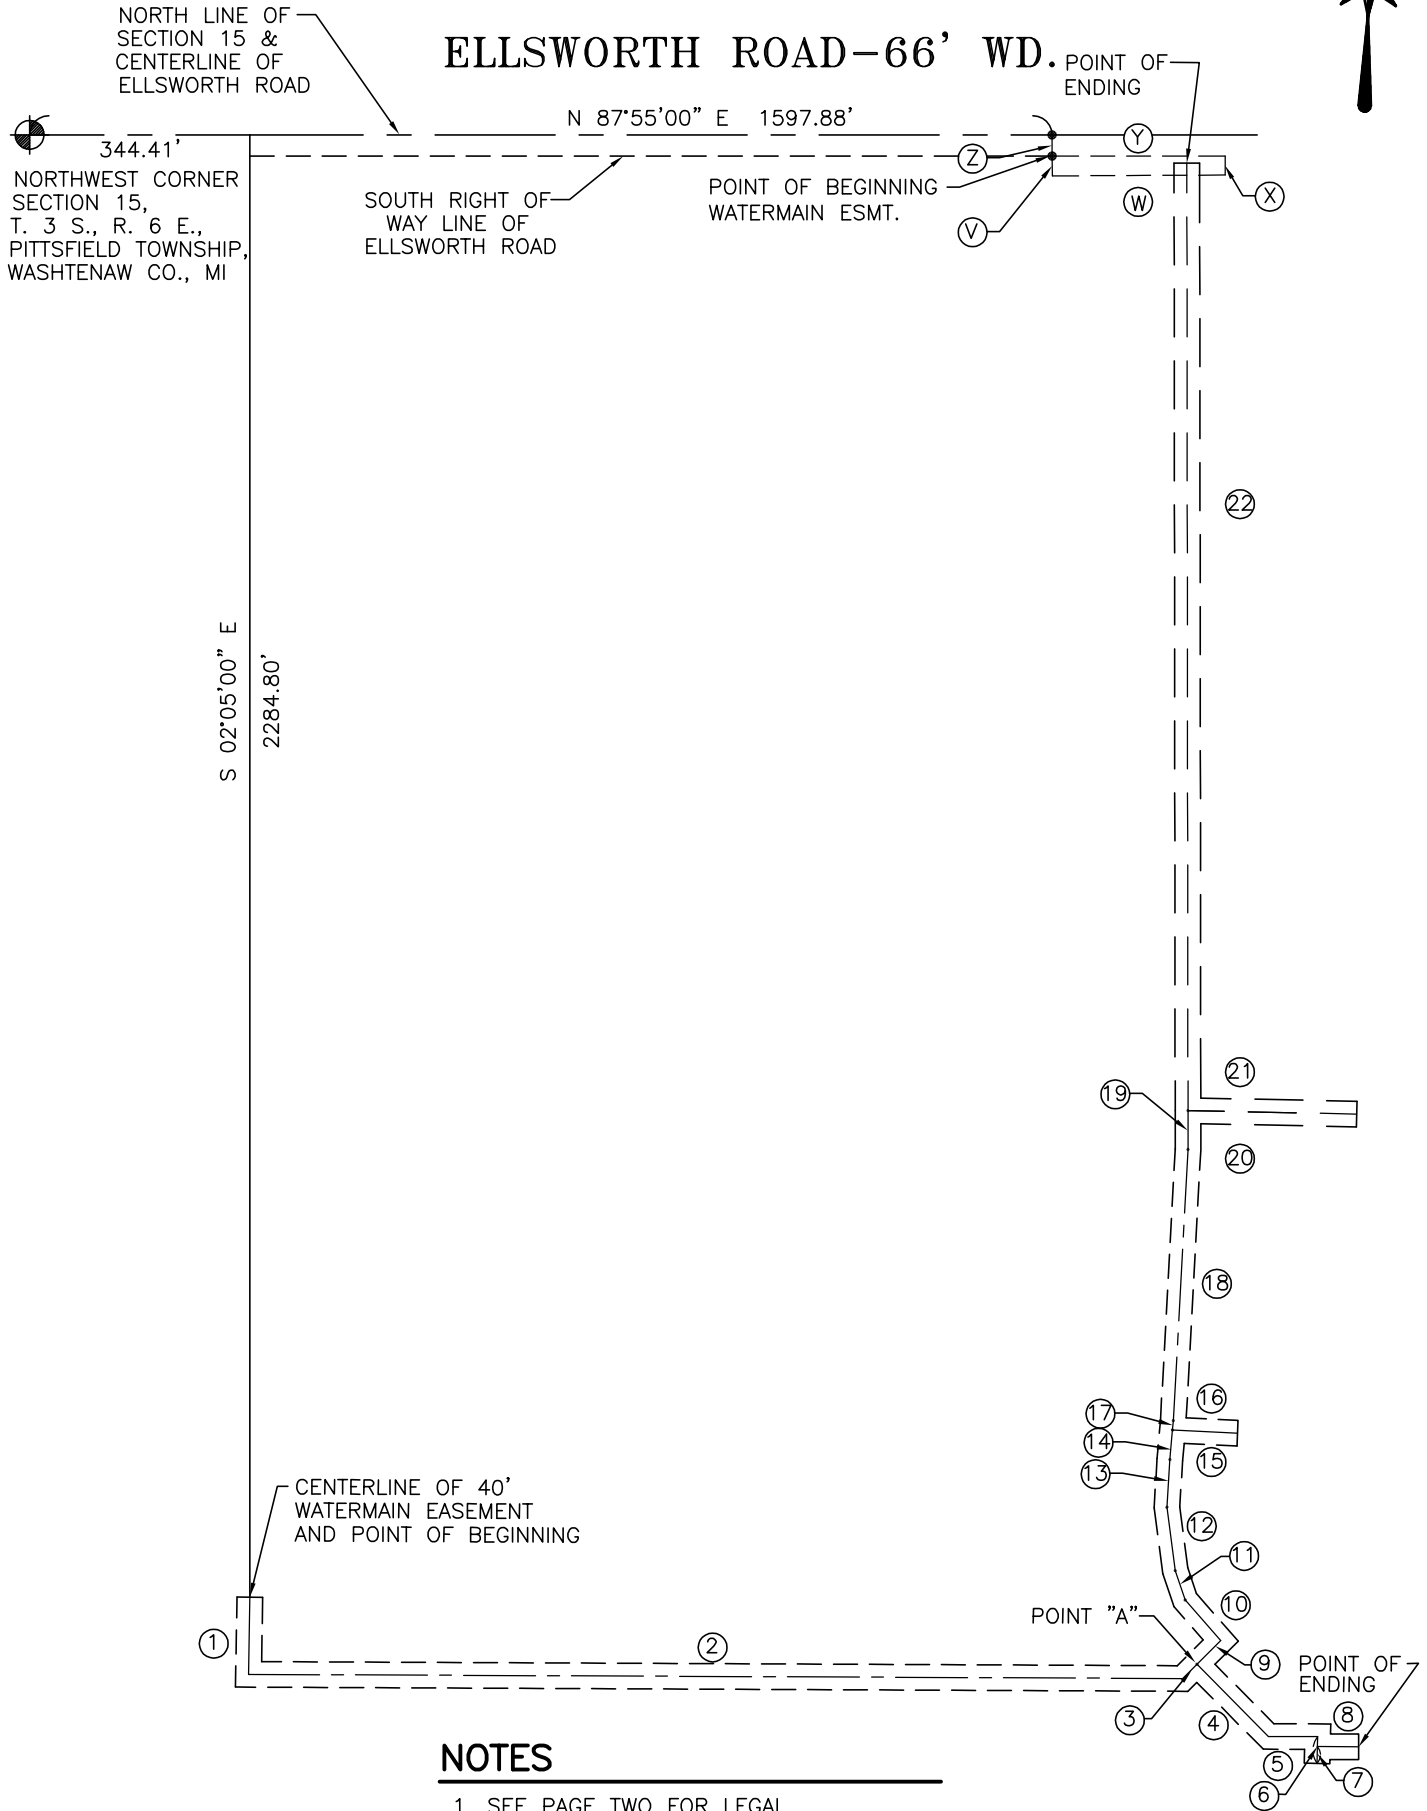

NOTES

1. SEE PAGE TWO FOR LEGAL DESCRIPTION OF THE CENTERLINE OF A 40 FOOT WIDE WATERMAIN EASEMENT.
2. SEE PAGE TWO FOR DISTANCES AND BEARINGS OF WATERMAIN EASEMENT.

LEGEND

SECTION CORNER

GLA SURVEYORS & ENGINEERS

8495 NORTH TERRITORIAL
PLYMOUTH, MI 48170

PHONE: (734) 416-9650
FAX: (734) 416-9657
www.glasurveyor.com

CLIENT:
VANSTON O'BRIEN, INC.
2375 BISHOP CIRCLE WEST
DEXTER, MI 48130

DATE: 10/09/07
JOB NO.: 2774-001
FILE NO.: 2774-001

SCALE: 0 300 600
1" = 300'

SHEET:
1 OF 2

DRAWN BY:
GAV

08/24/10-REVISION
12/15/10-REVISION