


EXHIBIT A

SKETCH OF RIGHT-OF-WAY DEDICATION FOR PLYMOUTH ROAD

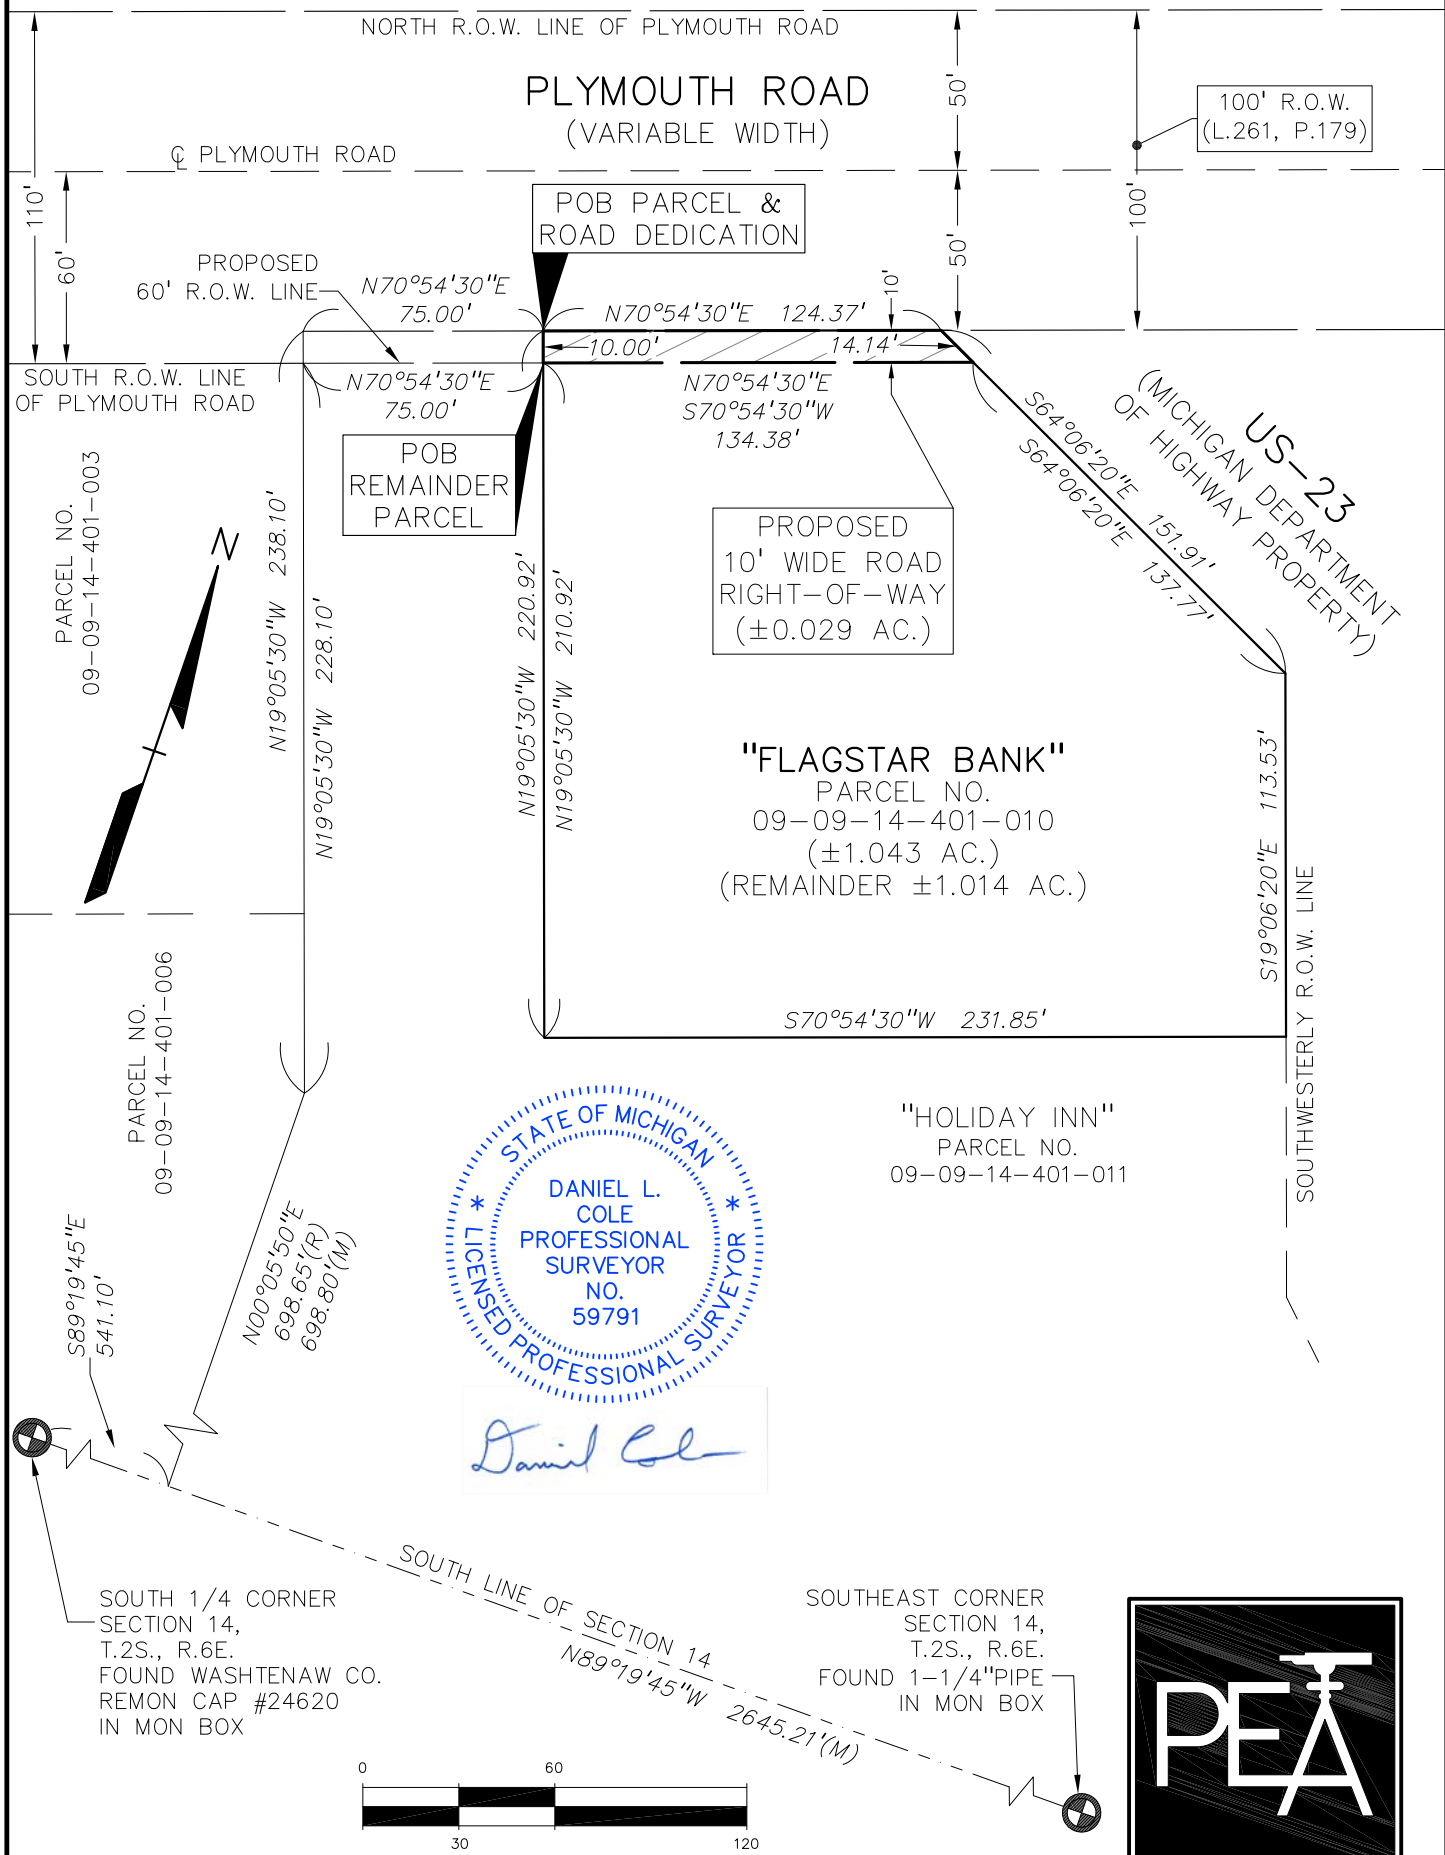


STATE OF MICHIGAN
 DANIEL L. COLE
 PROFESSIONAL SURVEYOR
 NO. 59791
 LICENSED PROFESSIONAL SURVEYOR

Daniel Cole

SOUTH 1/4 CORNER
 SECTION 14,
 T.2S., R.6E.
 FOUND WASHTENAW CO.
 REMON CAP #24620
 IN MON BOX

SOUTHEAST CORNER
 SECTION 14,
 T.2S., R.6E.
 FOUND 1-1/4" PIPE
 IN MON BOX

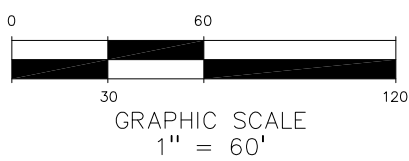

PEA, Inc.
 2430 Rochester Ct. Ste 100
 Troy, MI 48083-1872
 t: 248.689.9090
 f: 248.689.1044
 www.peainc.com

CLIENT:
MICHAEL A. BOGGIO ASSOCIATES
 30100 TELEGRAPH ROAD, SUITE 216
 BINGHAM FARMS, MI 48025

SCALE: 1" = 60'
 DATE: 9-1-16

JOB No: 2014163
 DWG. No: 1 OF 2

EXHIBIT B

SKETCH OF RIGHT-OF-WAY DEDICATION FOR PLYMOUTH ROAD

