


EXHIBIT A

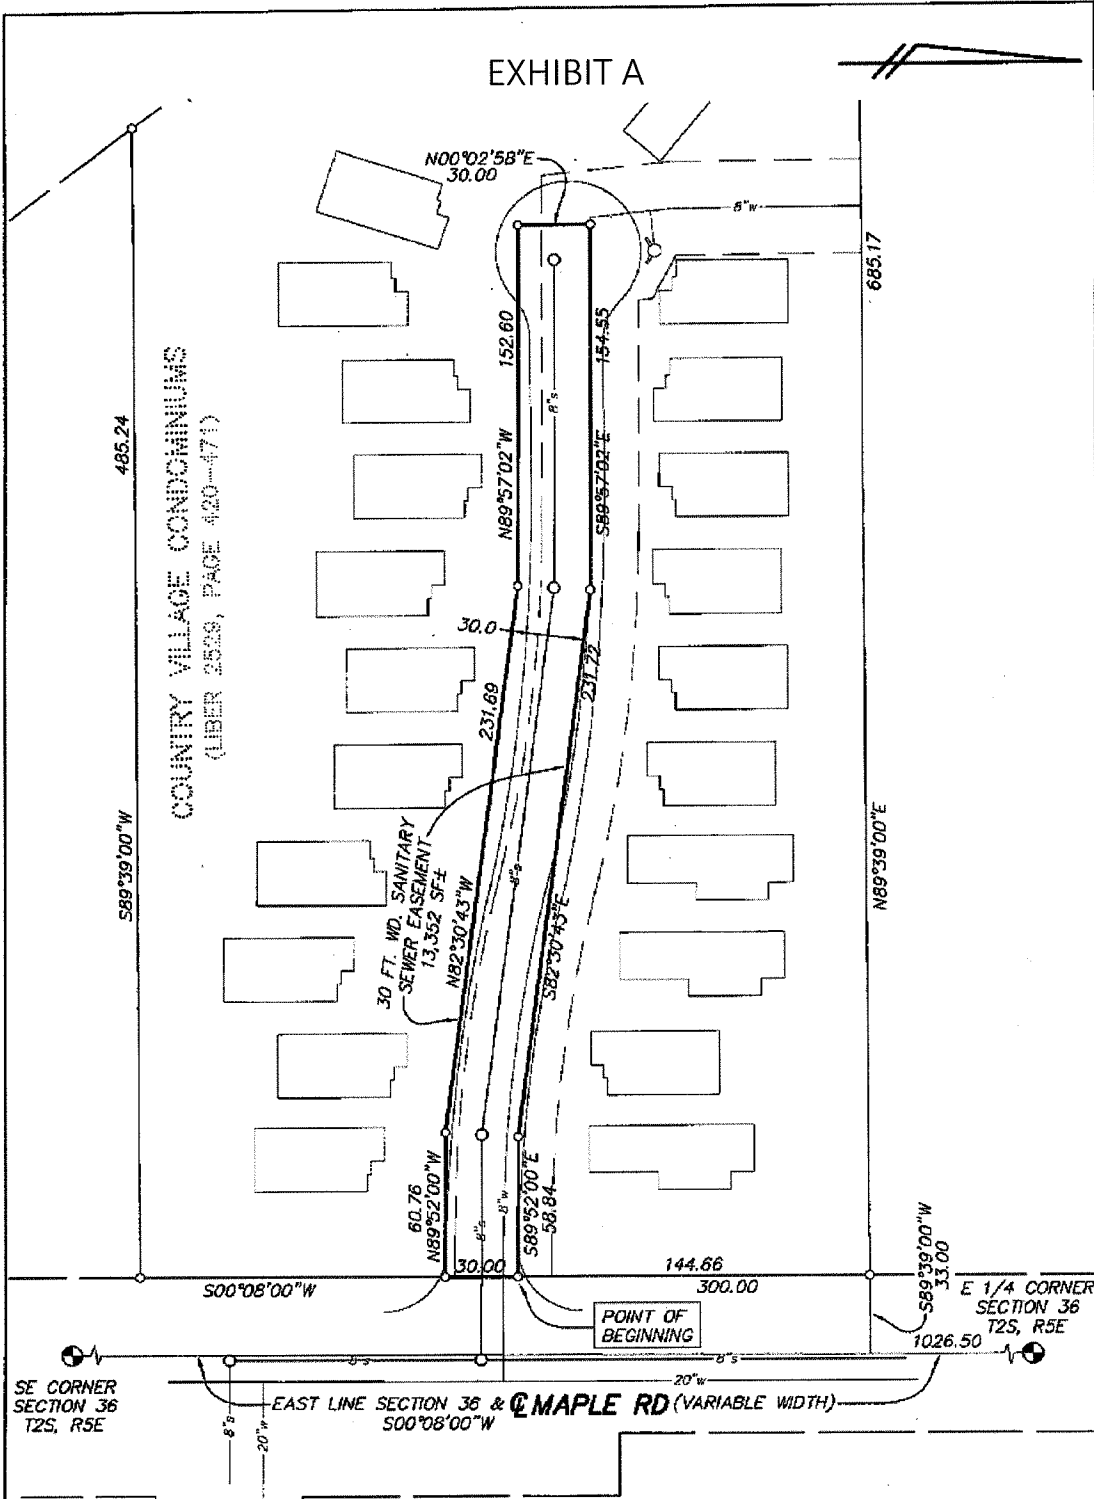

SCALE: 1 INCH = 60 FEET


LEGEND F = FOUND IRON MARKER
S = SET IRON MARKER

Thomas L. Sutherland
PROFESSIONAL SURVEYOR NO. 24620

WASHTENAW ENGINEERING COMPANY
CIVIL ENGINEERS * PLANNERS
SURVEYORS * LANDSCAPE ARCHITECTS
3526 W. LIBERTY RD, SUITE 400
ANN ARBOR, MICHIGAN 48103
TEL. 734-761-8800 FAX 734-761-9530
weco@wengco.com
www.washtenawengineering.com

CLIENT: COUNTRY VILLAGE CONDOMINIUMS

SECTION 36	
TOWN 2	SOUTH + RANGE 6 EAST
CITY OF ANN ARBOR	
WASHTENAW COUNTY * MICHIGAN	
DATE 8-25-16	REV. 10-10-16
DRAWN DJH	JOB 32164
CHECK TLS	F.B. -
SHEET 2 OF 4	FILE NO. R-10302

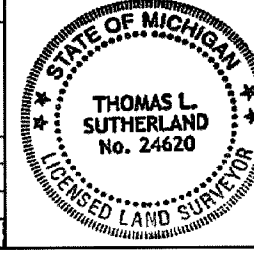

H:\300\eng\32164\dwg\32164-sa.dwg, een nammt, 10/10/2016 10:20:01 AM.