


# EXHIBIT A

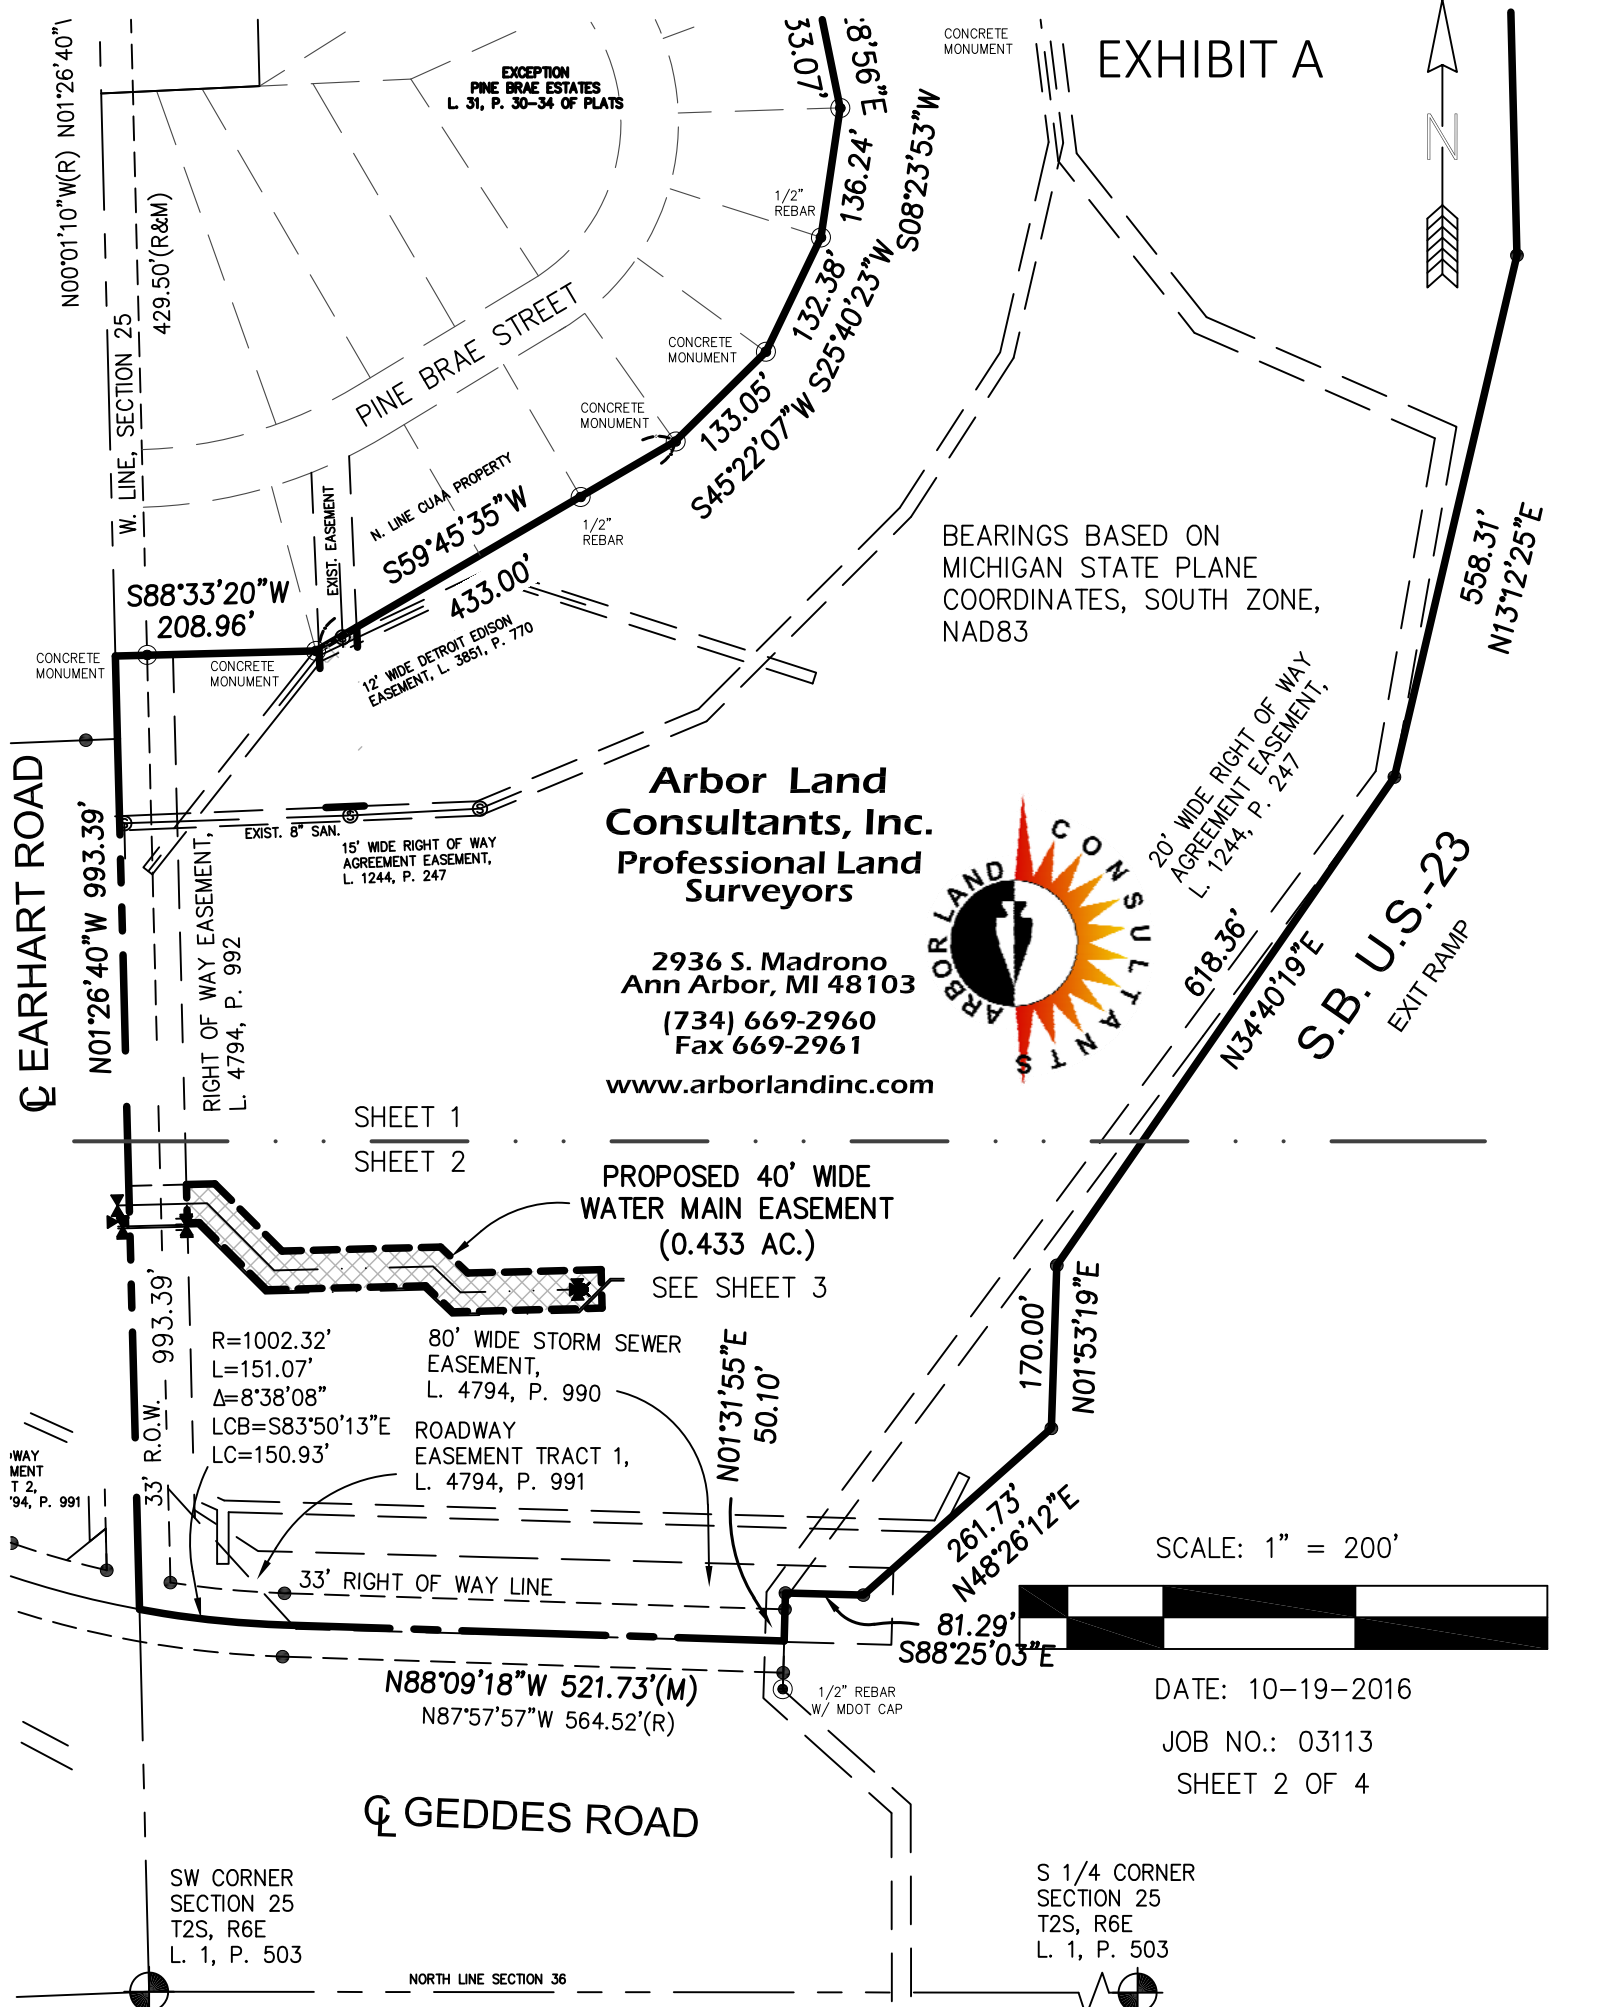

EXCEPTION  
PINE BRAE ESTATES  
L. 31, P. 30-34 OF PLATS

CONCRETE MONUMENT

BEARINGS BASED ON  
MICHIGAN STATE PLANE  
COORDINATES, SOUTH ZONE,  
NAD83

**Arbor Land  
Consultants, Inc.**  
Professional Land  
Surveyors

2936 S. Madrono  
Ann Arbor, MI 48103  
(734) 669-2960  
Fax 669-2961

[www.arborlandinc.com](http://www.arborlandinc.com)



SHEET 1  
SHEET 2

PROPOSED 40' WIDE  
WATER MAIN EASEMENT  
(0.433 AC.)  
SEE SHEET 3

R=1002.32'  
L=151.07'  
Δ=8°38'08"  
LCB=S83°50'13"E  
LC=150.93'

80' WIDE STORM SEWER  
EASEMENT,  
L. 4794, P. 990  
ROADWAY  
EASEMENT TRACT 1,  
L. 4794, P. 991

WAY  
MENT  
T 2,  
94, P. 991

SCALE: 1" = 200'



DATE: 10-19-2016  
JOB NO.: 03113  
SHEET 2 OF 4

SW CORNER  
SECTION 25  
T2S, R6E  
L. 1, P. 503

S 1/4 CORNER  
SECTION 25  
T2S, R6E  
L. 1, P. 503

NORTH LINE SECTION 36