


EXHIBIT A

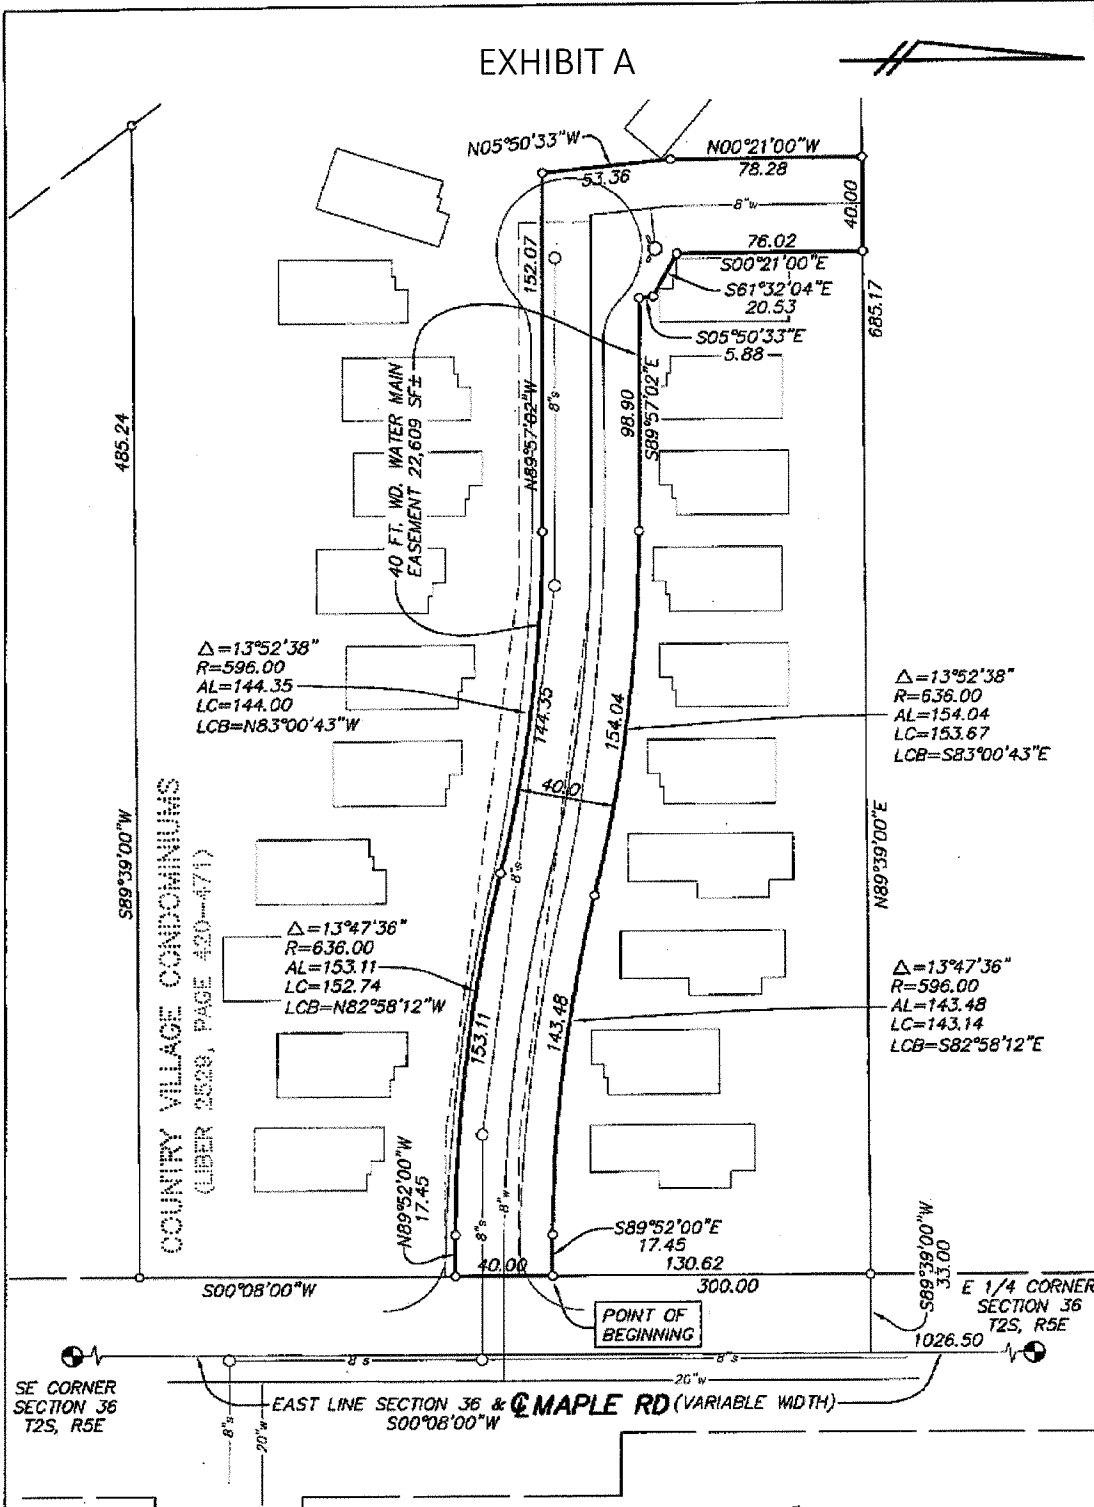

SCALE: 1 INCH = 60 FEET

LEGEND
 F = FOUND IRON MARKER
 S = SET IRON MARKER

CLIENT: COUNTRY VILLAGE CONDOMINIUMS

SECTION 36
 TOWN 2 SOUTH * RANGE 6 EAST
 CITY OF ANN ARBOR
 WASHTENAW COUNTY * MICHIGAN

DATE 8-25-16 REV. 10-10-16
 DRAWN DJH JOB 32164
 CHECK TJS F.B. -
 SHEET 3 OF 4 FILE NO. R-10302

WASHTENAW ENGINEERING COMPANY
 CIVIL ENGINEERS * PLANNERS
 SURVEYORS * LANDSCAPE ARCHITECTS
 3526 W. LIBERTY RD, SUITE 400
 ANN ARBOR, MICHIGAN 48103
 TEL 734-761-8800 FAX 734-761-8530
 wcco@wengco.com
 www.washtenawengineering.com

STATE OF MICHIGAN
 THOMAS L. SUTHERLAND
 No. 24620
 LICENSED LAND SURVEYOR

H:\data\weng\2016\1601030216\1601030216.dwg, wcc, emml, 10/10/2016 10:32:15 AM, 1: