
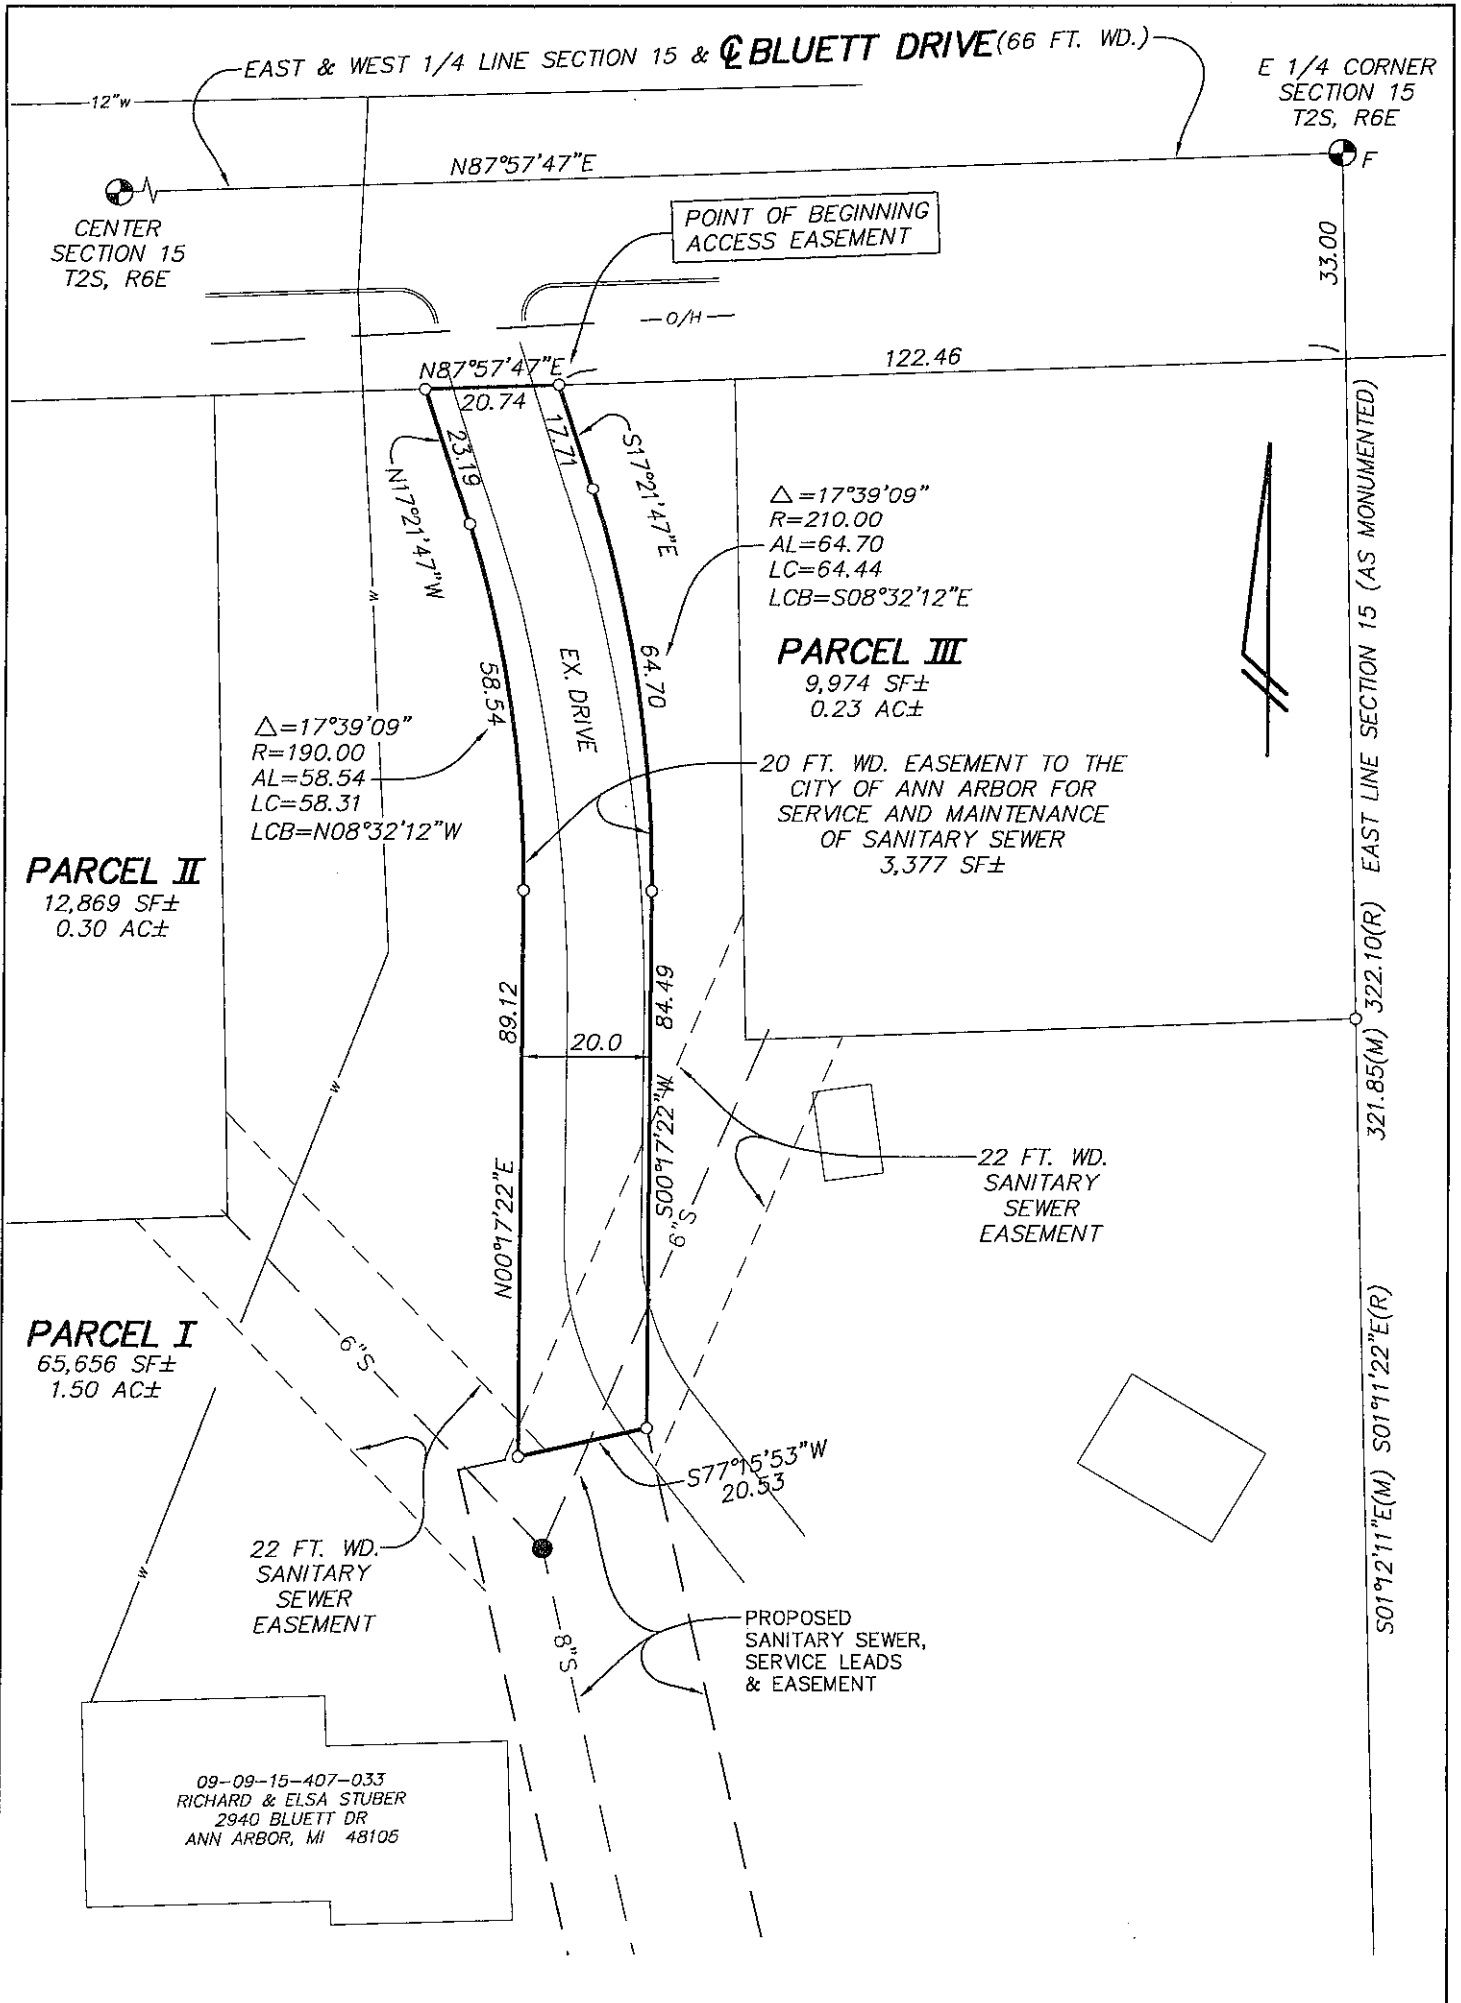



EXHIBIT A

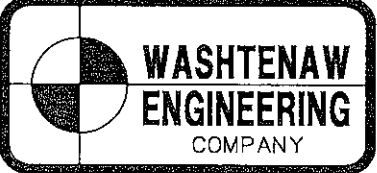

 WASHTENAW ENGINEERING COMPANY CIVIL ENGINEERS * PLANNERS SURVEYORS * LANDSCAPE ARCHITECTS 3526 W. LIBERTY RD, SUITE 400 ANN ARBOR, MICHIGAN 48103 TEL. 734-761-8800 FAX. 734-761-9530 weco@wengco.com www.washtenawengineering.com	CLIENT: RICHARD STUBER SECTION <u>15</u> TOWN <u>2</u> SOUTH * RANGE <u>6</u> EAST CITY OF ANN ARBOR WASHTENAW COUNTY * MICHIGAN	 THOMAS L. SUTHERLAND PROFESSIONAL SURVEYOR NO. 24620
	DATE <u>8-22-18</u> REV. _____ DRAWN <u>DJH</u> JOB <u>31879</u> CHECK <u>TLS</u> F.B. <u>649</u> SHEET <u>2 OF 4</u> FILE NO. <u>R-10132</u>	

H:\dcd3\eng\31879\dwg\31879-access.dwg, 8/22/2018 4:51:07 PM, 1:1