


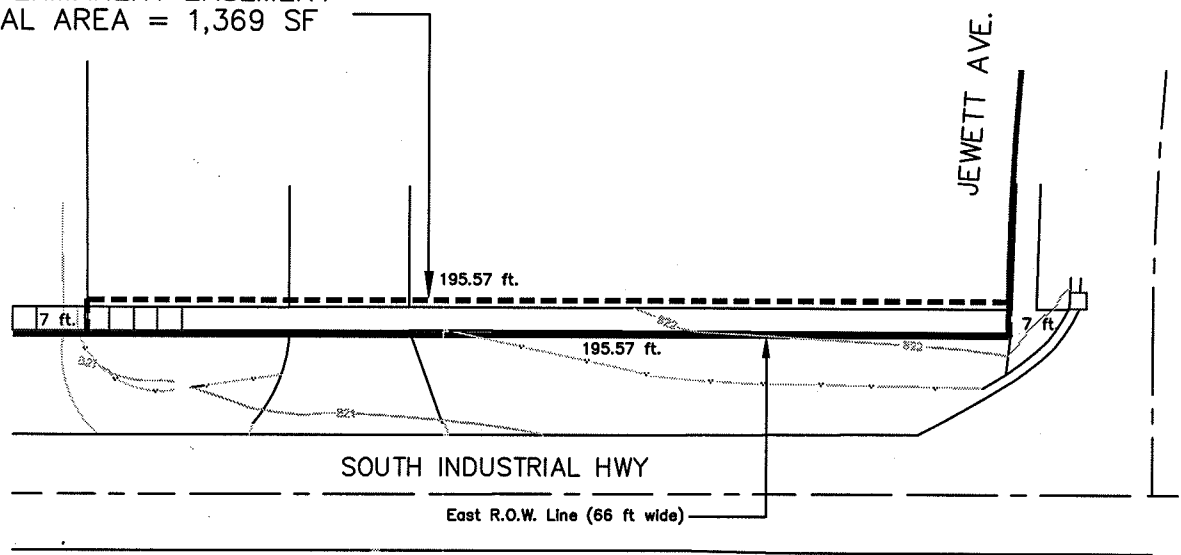

LOT 9 FRISINGER INDUSTRIAL SUB
 12-04-203-017
 STADIUM LINOLEUM
 2275 S. INDUSTRIAL HWY
 ANN ARBOR, MI 48104

7-FT. PERMANENT EASEMENT
 TOTAL AREA = 1,369 SF



EASEMENT
 TAX CODE 12-04-203-017
 L. _____ P. _____

REVISIONS					REV. NO.	DR. BY	CH. BY	DATE
PUBLIC SERVICES DEPARTMENT CITY OF ANN ARBOR								
SOUTH INDUSTRIAL HWY. IMPROVEMENTS								
DR. BY	LPT	CH. BY	ER	DRAWING NO.				
SCALE	1"=40'	DATE	12/23/98	94063-2275 S. INDUSTRIAL				
INCH				SHEET NO. <u>1</u> OF <u>1</u>				