


# EASEMENT

POINT OF COMMENCEMENT  
 @ CENTER OF INTERSECTION

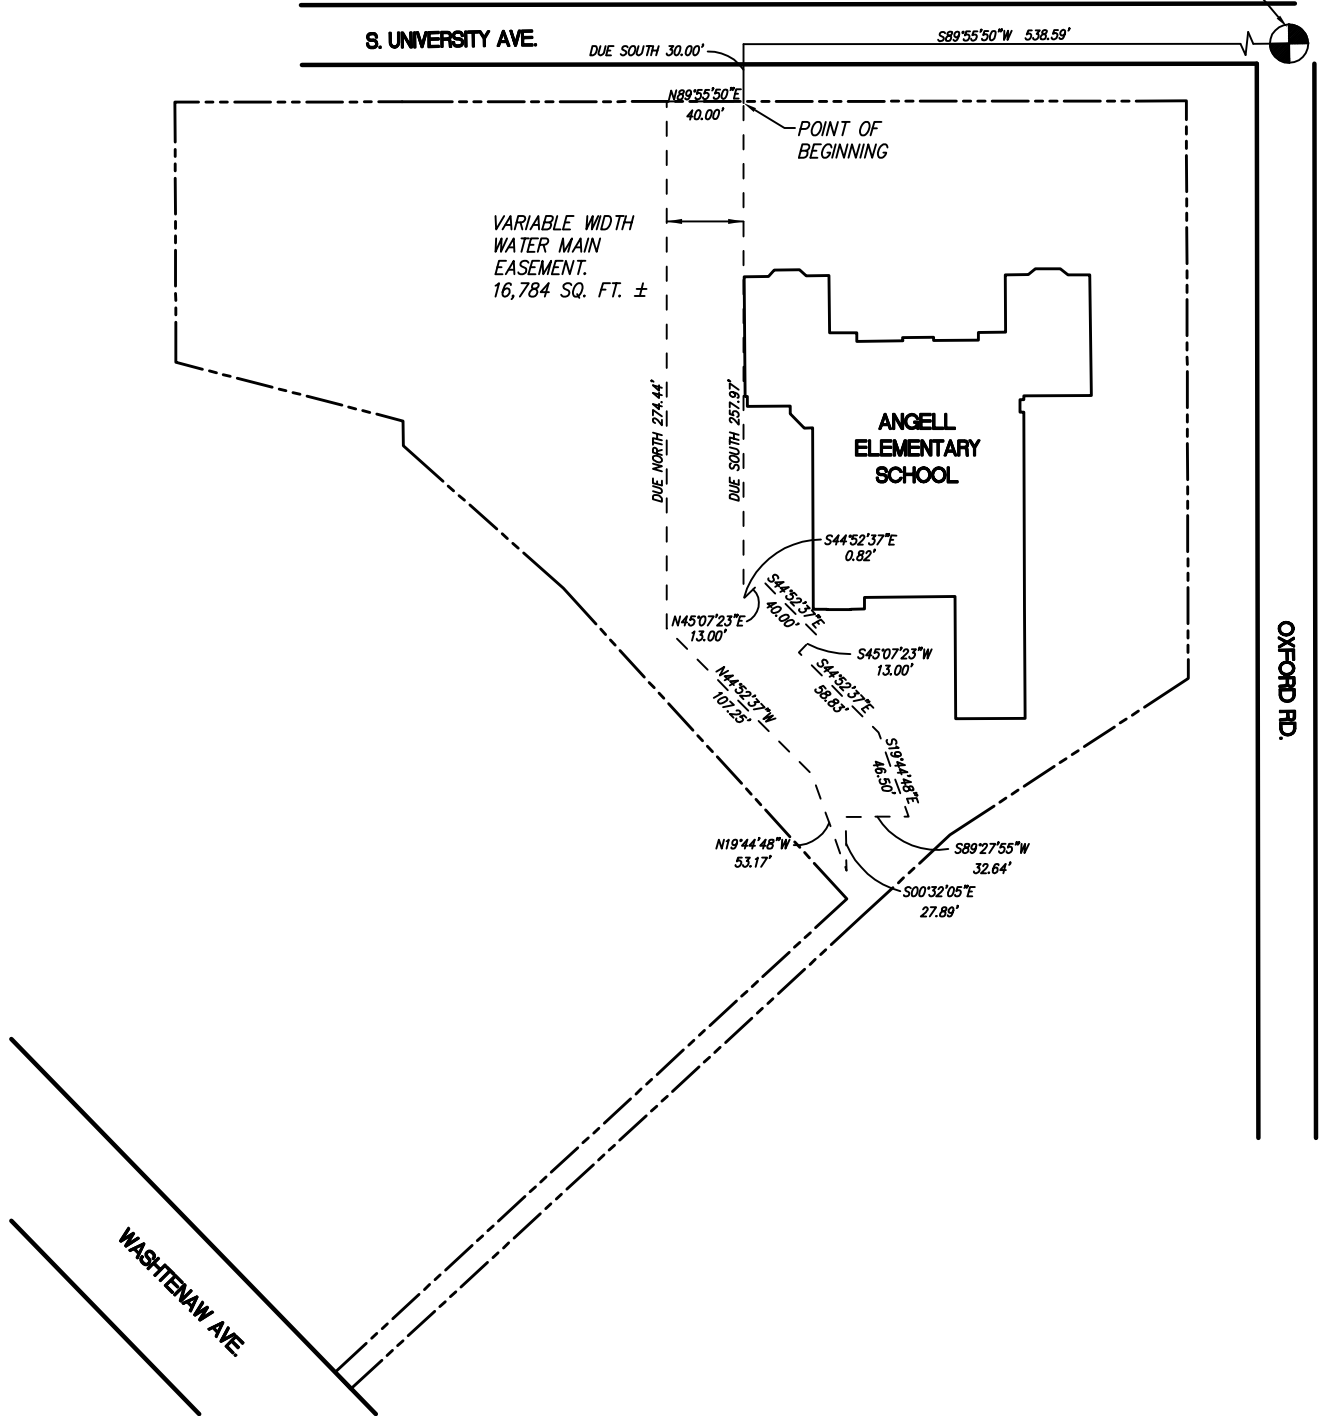

Spalding DeDecker  
 Associates, Inc.



**SPALDING DeDECKER  
 ASSOCIATES, INC.**

ENGINEERS SURVEYORS  
 905 SOUTH BLVD. EAST  
 ROCHESTER HILLS, MI 48307  
 PH: (248) 844-5400 FAX: (248) 844-5404  
 www.spaldingdedecker.com

DRAWN: GKH	DATE: 06-02-08
CHECKED: JEA	DATE: 06-02-08
MANAGER: TJS	SCALE: 1" = 100'
JOB No. DV06-091	SHEET: 1 OF 2
SECTION 28 TOWN 2 SOUTH RANGE 6 EAST	
CITY OF ANN ARBOR WASHTENAW COUNTY, MI	