


ANN ARBOR/SALINE ROAD

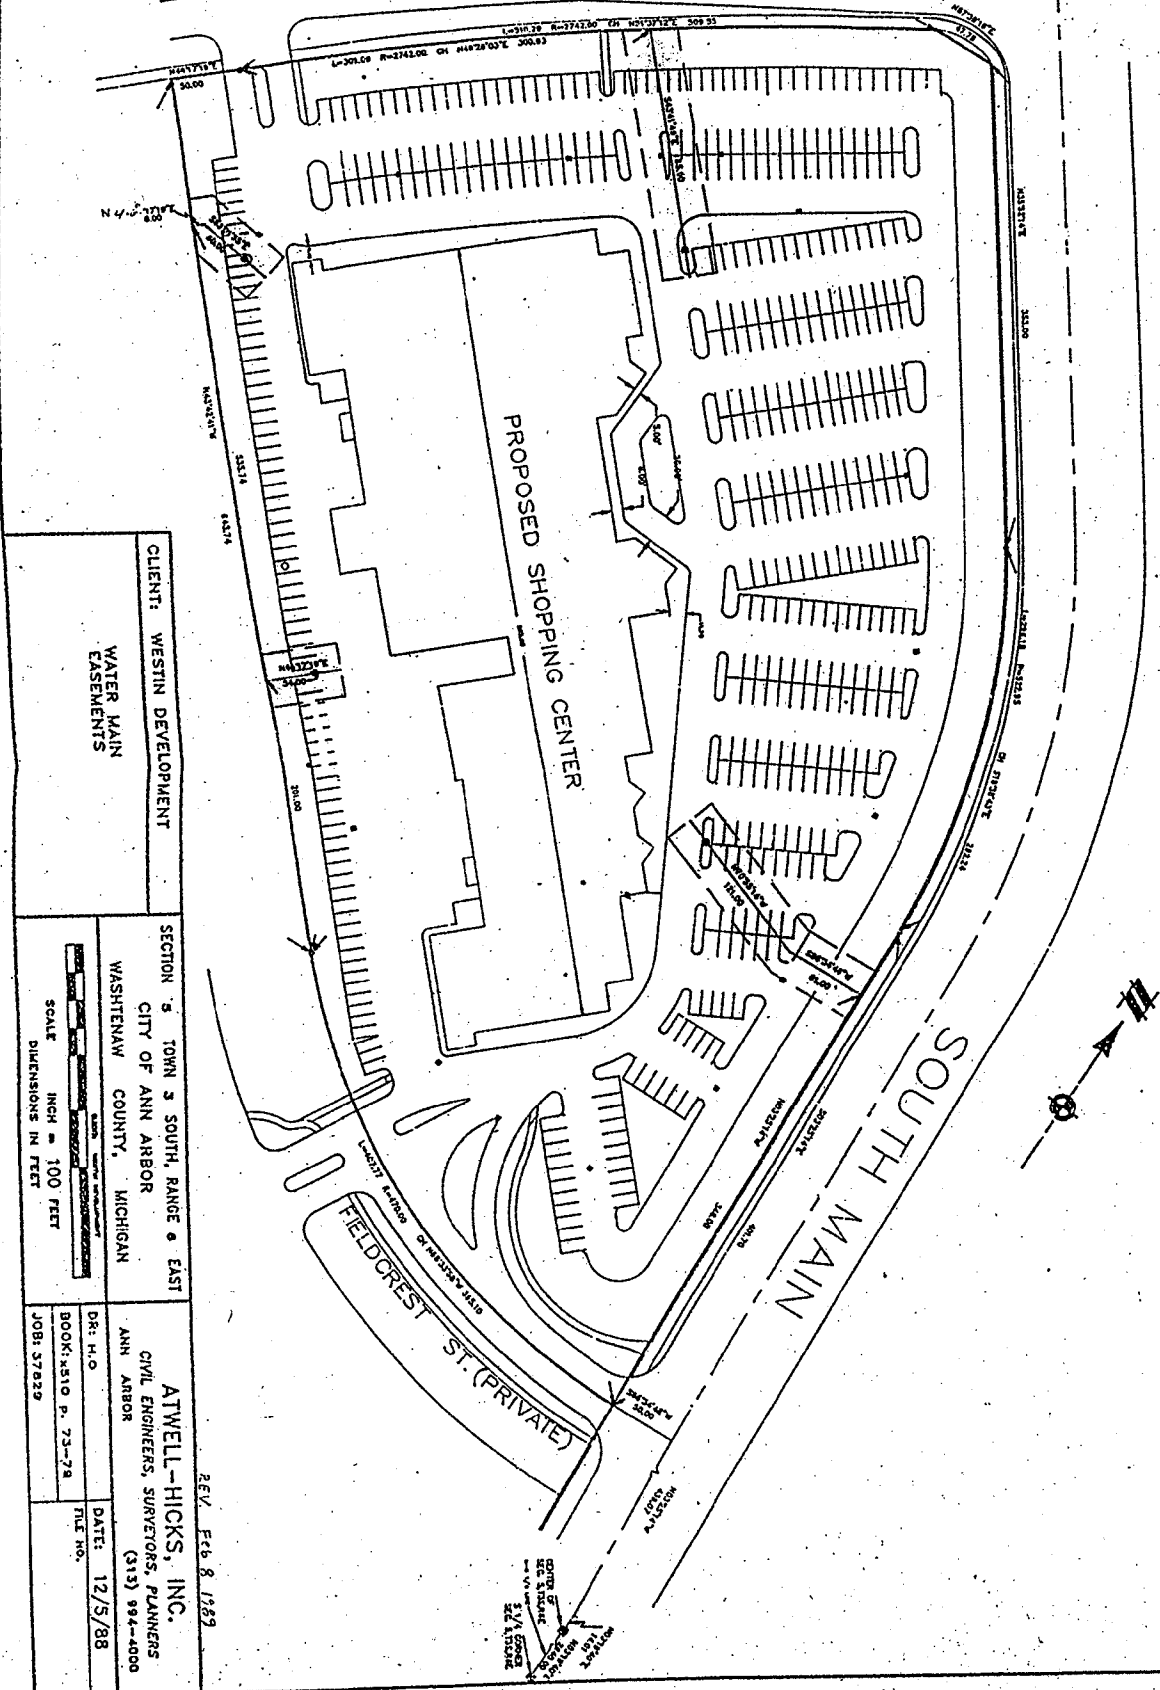

CLIENT: WESTIN DEVELOPMENT WATER MAIN EASEMENTS	SECTION 5, TOWN 5 SOUTH, RANGE 6 EAST CITY OF ANN ARBOR WASHTENAW COUNTY, MICHIGAN	REV. FEB 8 1989
SCALE: 1" = 100 FEET DIMENSIONS IN FEET	DR: H.O. BOOK: 510 P. 73-78	DATE: 12/5/88
	ATWELL-HICKS, INC. CIVIL ENGINEERS, SURVEYORS, PLANNERS ANN ARBOR (313) 994-4000	TITLE NO.
	JOB: 37829	

DATE OF  
SEC. 510  
S.I.A. BOOK  
510  
ST. ARBOR