





EXHIBIT A

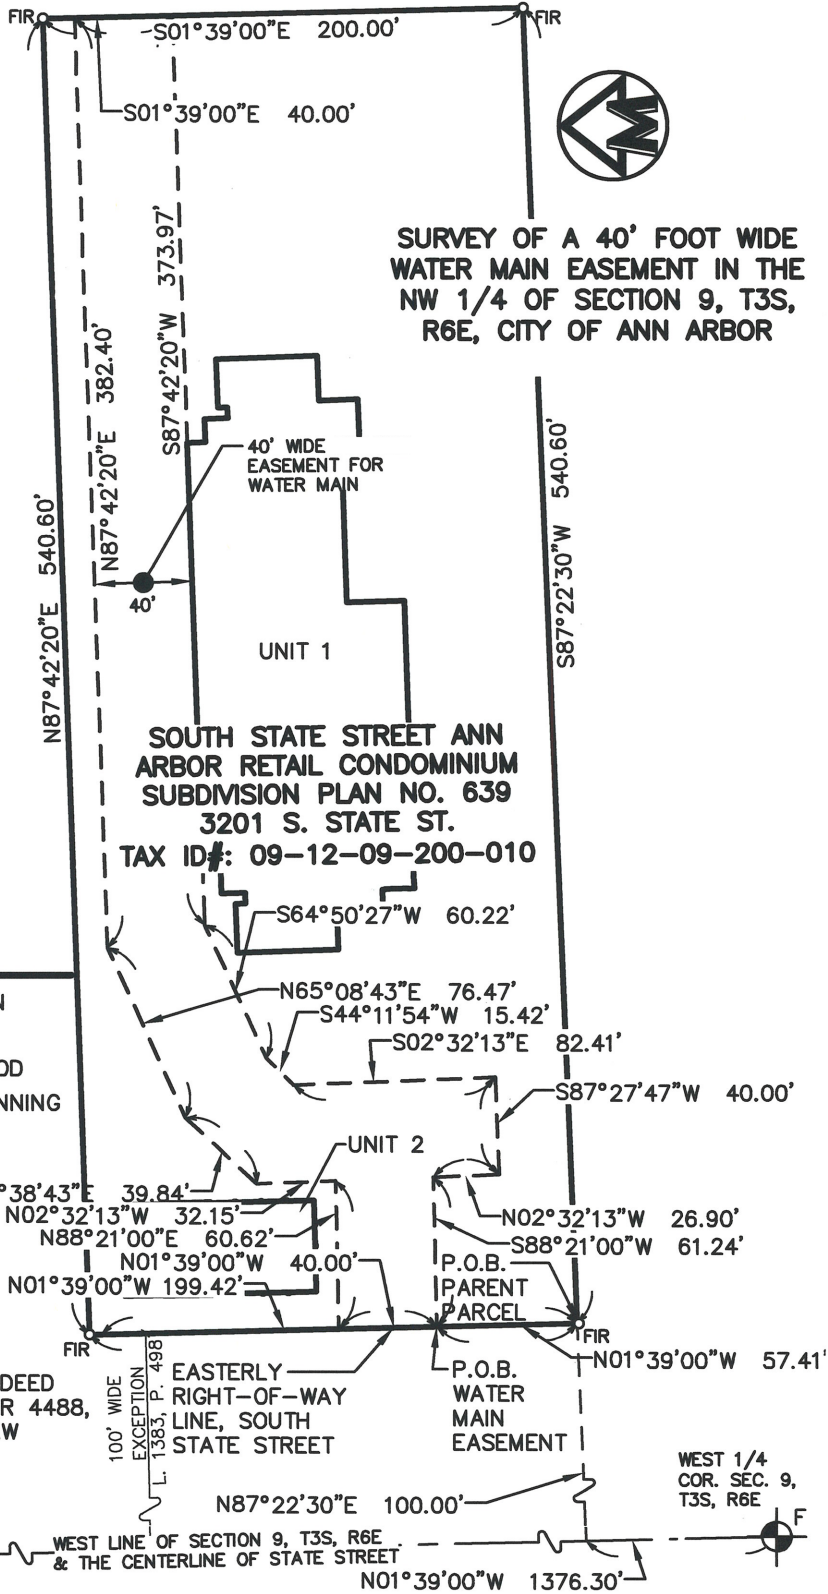

LEGEND

-  FOUND SECTION CORNER
-  FOUND IRON ROD
-  P.O.B. POINT OF BEGINNING

CLIENT: S. State St. Ann Arbor Retail LLC	DATE: 06-30-16
JOB NO.: 15150	SHEET 1 OF 2
SECTION: 9 TWN: 03S RANGE: 06E	SCALE: 1in. = 60 ft.
CITY OF ANN ARBOR	BOOK: N/A
WASHTENAW COUNTY, MICHIGAN	BY: pk



MIDWESTERN CONSULTING

3815 Plaza Drive Ann Arbor, Michigan 48108
 (734) 995-0200 • www.midwesternconsulting.com
 Land Development • Land Survey • Institutional • Municipal
 Wireless Communications • Transportation • Landfill Services

