

**Restrooms Plan**  
2 PORTA POTTIES TOTAL  
Refer to drawing for locations at each end of the street.

**Parking Plan**

No additional parking is provided by the organizers.  
No parking allowed on the 800 block of Monroe Street between Tappan & Oakland.

The 6th Annual Monroe Street Fair's parking will use Ann Arbor's existing parking, transportation and pedestrian walkway systems. It has been adequate to handle the Monroe Street Fair's participants in the past 6 years.

**Trash Plan**


8 total trash bins  
4 ON EACH SIDE OF STREET  
8 TOTAL  
Volunteer crew to pick up trash at intervals thru-out the day with a final pick-up between 5:00pm & 6:30pm. This will include most of the University property shown here and of entire Monroe Street Fair site.

We look to leave the site the way it was before the event.


- All tents shall be labeled as fire resistant.
- Any outdoor cooking shall be with propane. No charcoal allowed. All tanks shall be secured to prevent tipping.
- Any tent in which cooking will occur shall have accessible a minimum of a 4A210C Fire Extinguisher.
- Ingress/Egress shall be maintained from all buildings to the sidewalk.

2 Type II City Barricades @ Oakland & Monroe Street Intersection  
2 Person Barricade Safety/Traffic Marshals @ All Times

2 Type -3 City Barricades @ Tappan & Monroe Street Intersection  
2 Person Barricade Safety/Traffic Marshals @ All Times

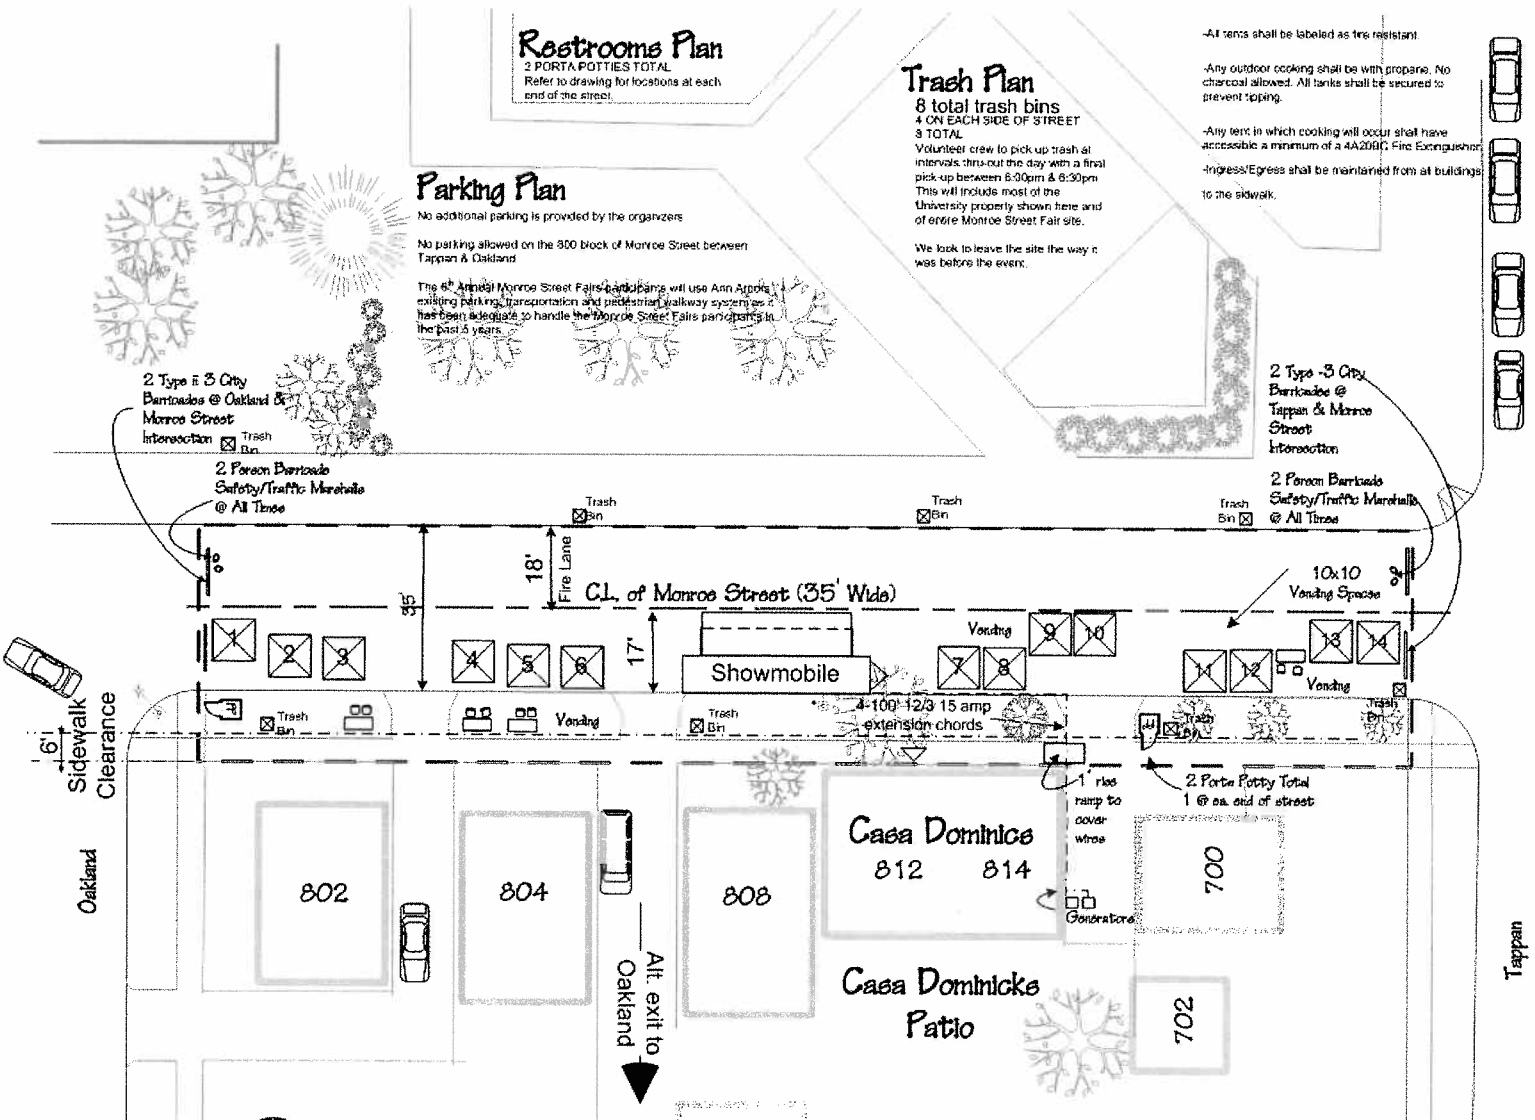

**Site Plan - Monroe Street Fair**  
Saturday, April 5th, 2008 10:00am-6:30pm

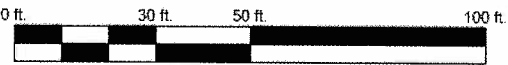

January 12, 2008