


VARIABLE WIDTH WATER MAIN EASEMENT

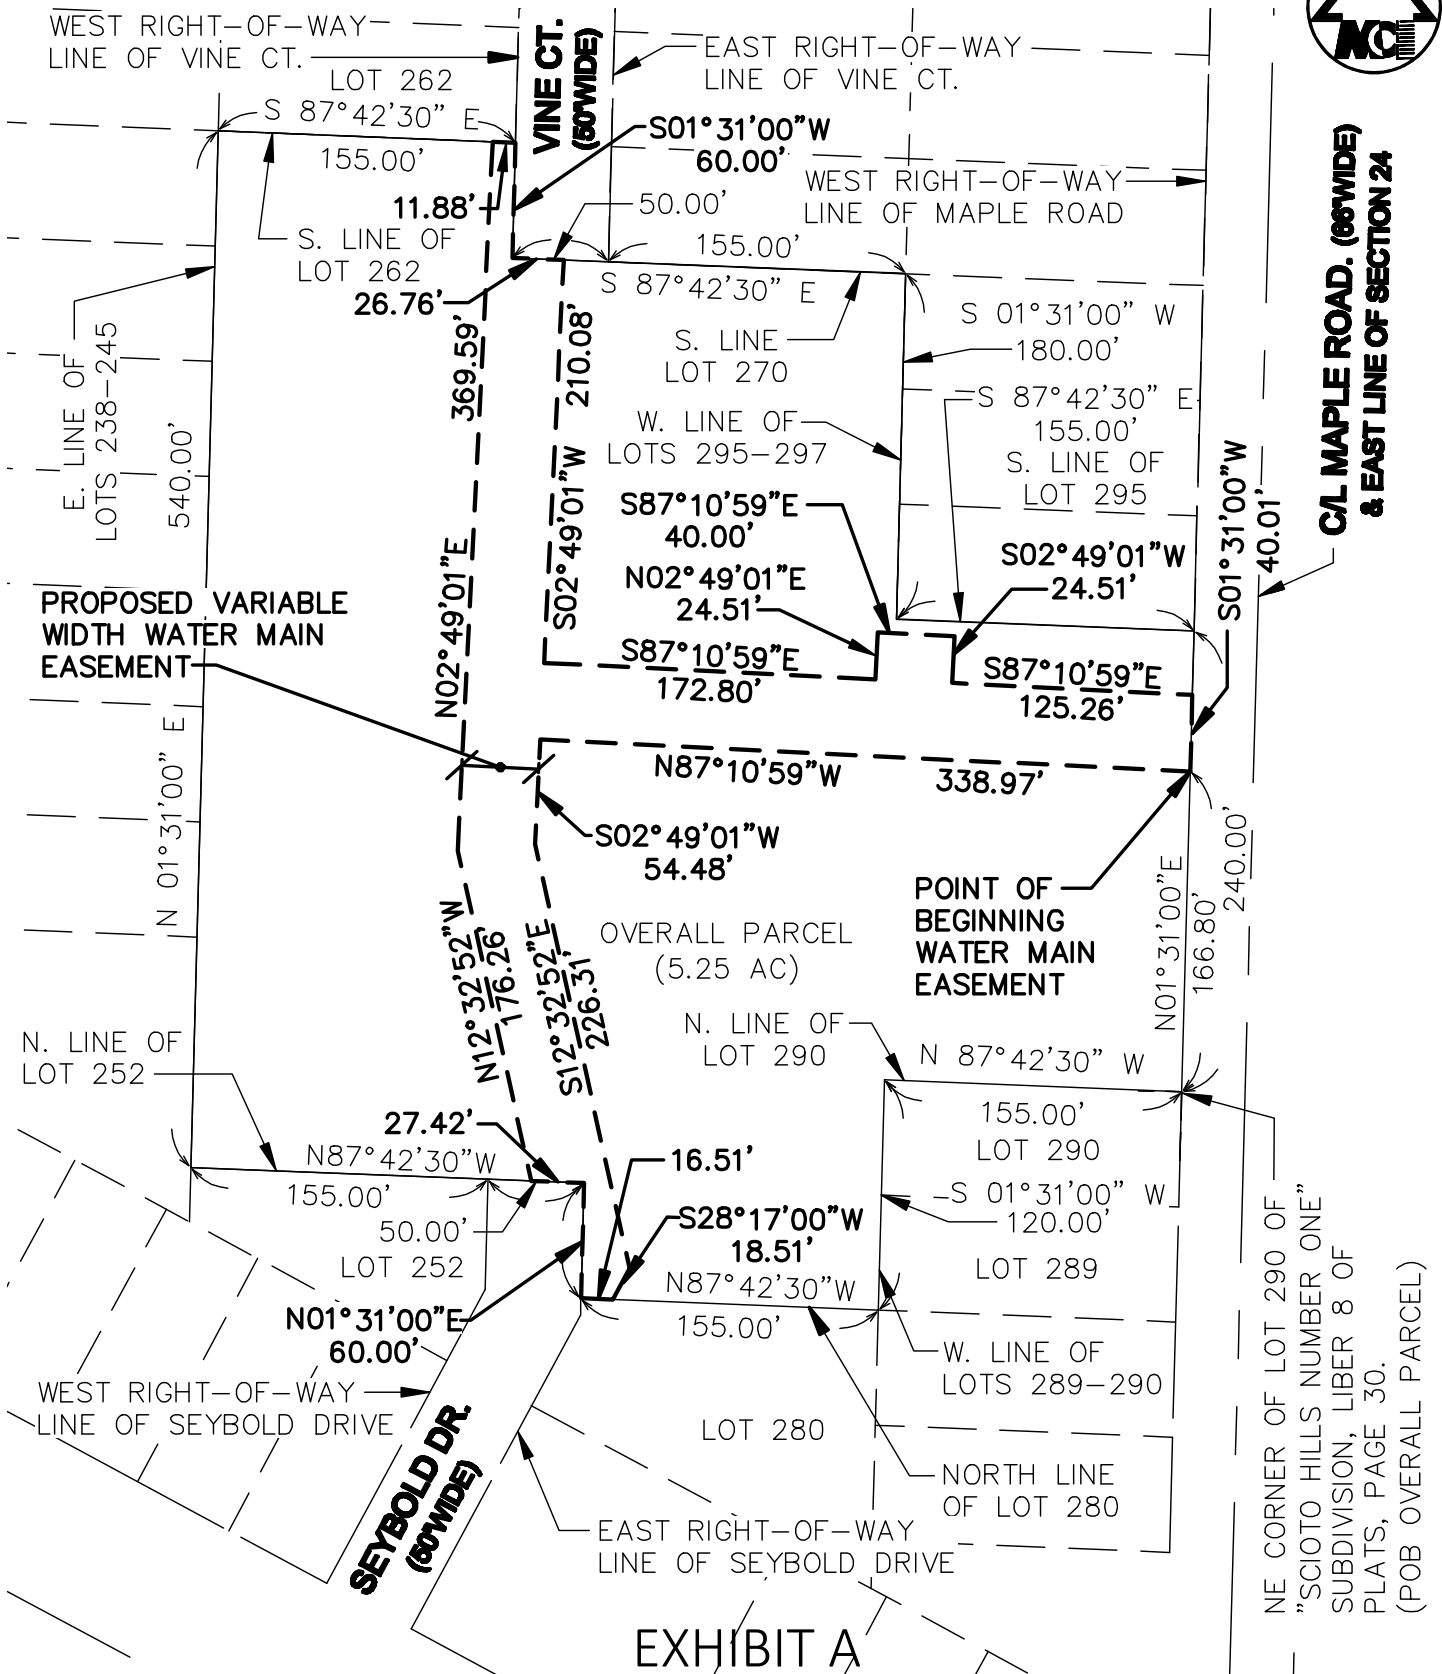

**C/L MAPLE ROAD. (66' WIDE)
& EAST LINE OF SECTION 24**

NE CORNER OF LOT 290 OF
"SCIO TO HILLS NUMBER ONE"
SUBDIVISION, LIBER 8 OF
PLATS, PAGE 30.
(POB OVERALL PARCEL)

<h2 style="margin: 0;">MIDWESTERN CONSULTING</h2>	Civil, Environmental and Transportation Engineers Planners, Surveyors Landscape Architects	3815 Plaza Drive ANN ARBOR, Michigan 48108 Phone: 734.995.0200 Fax 734.995.0599	WEST ARBOR AT N. MAPLE CITY OF ANN ARBOR
			DATE: 11-05-15 JOB NO.: 14002
			SCALE: 1" = 100' SHEET 1 OF 3