


EXHIBIT A

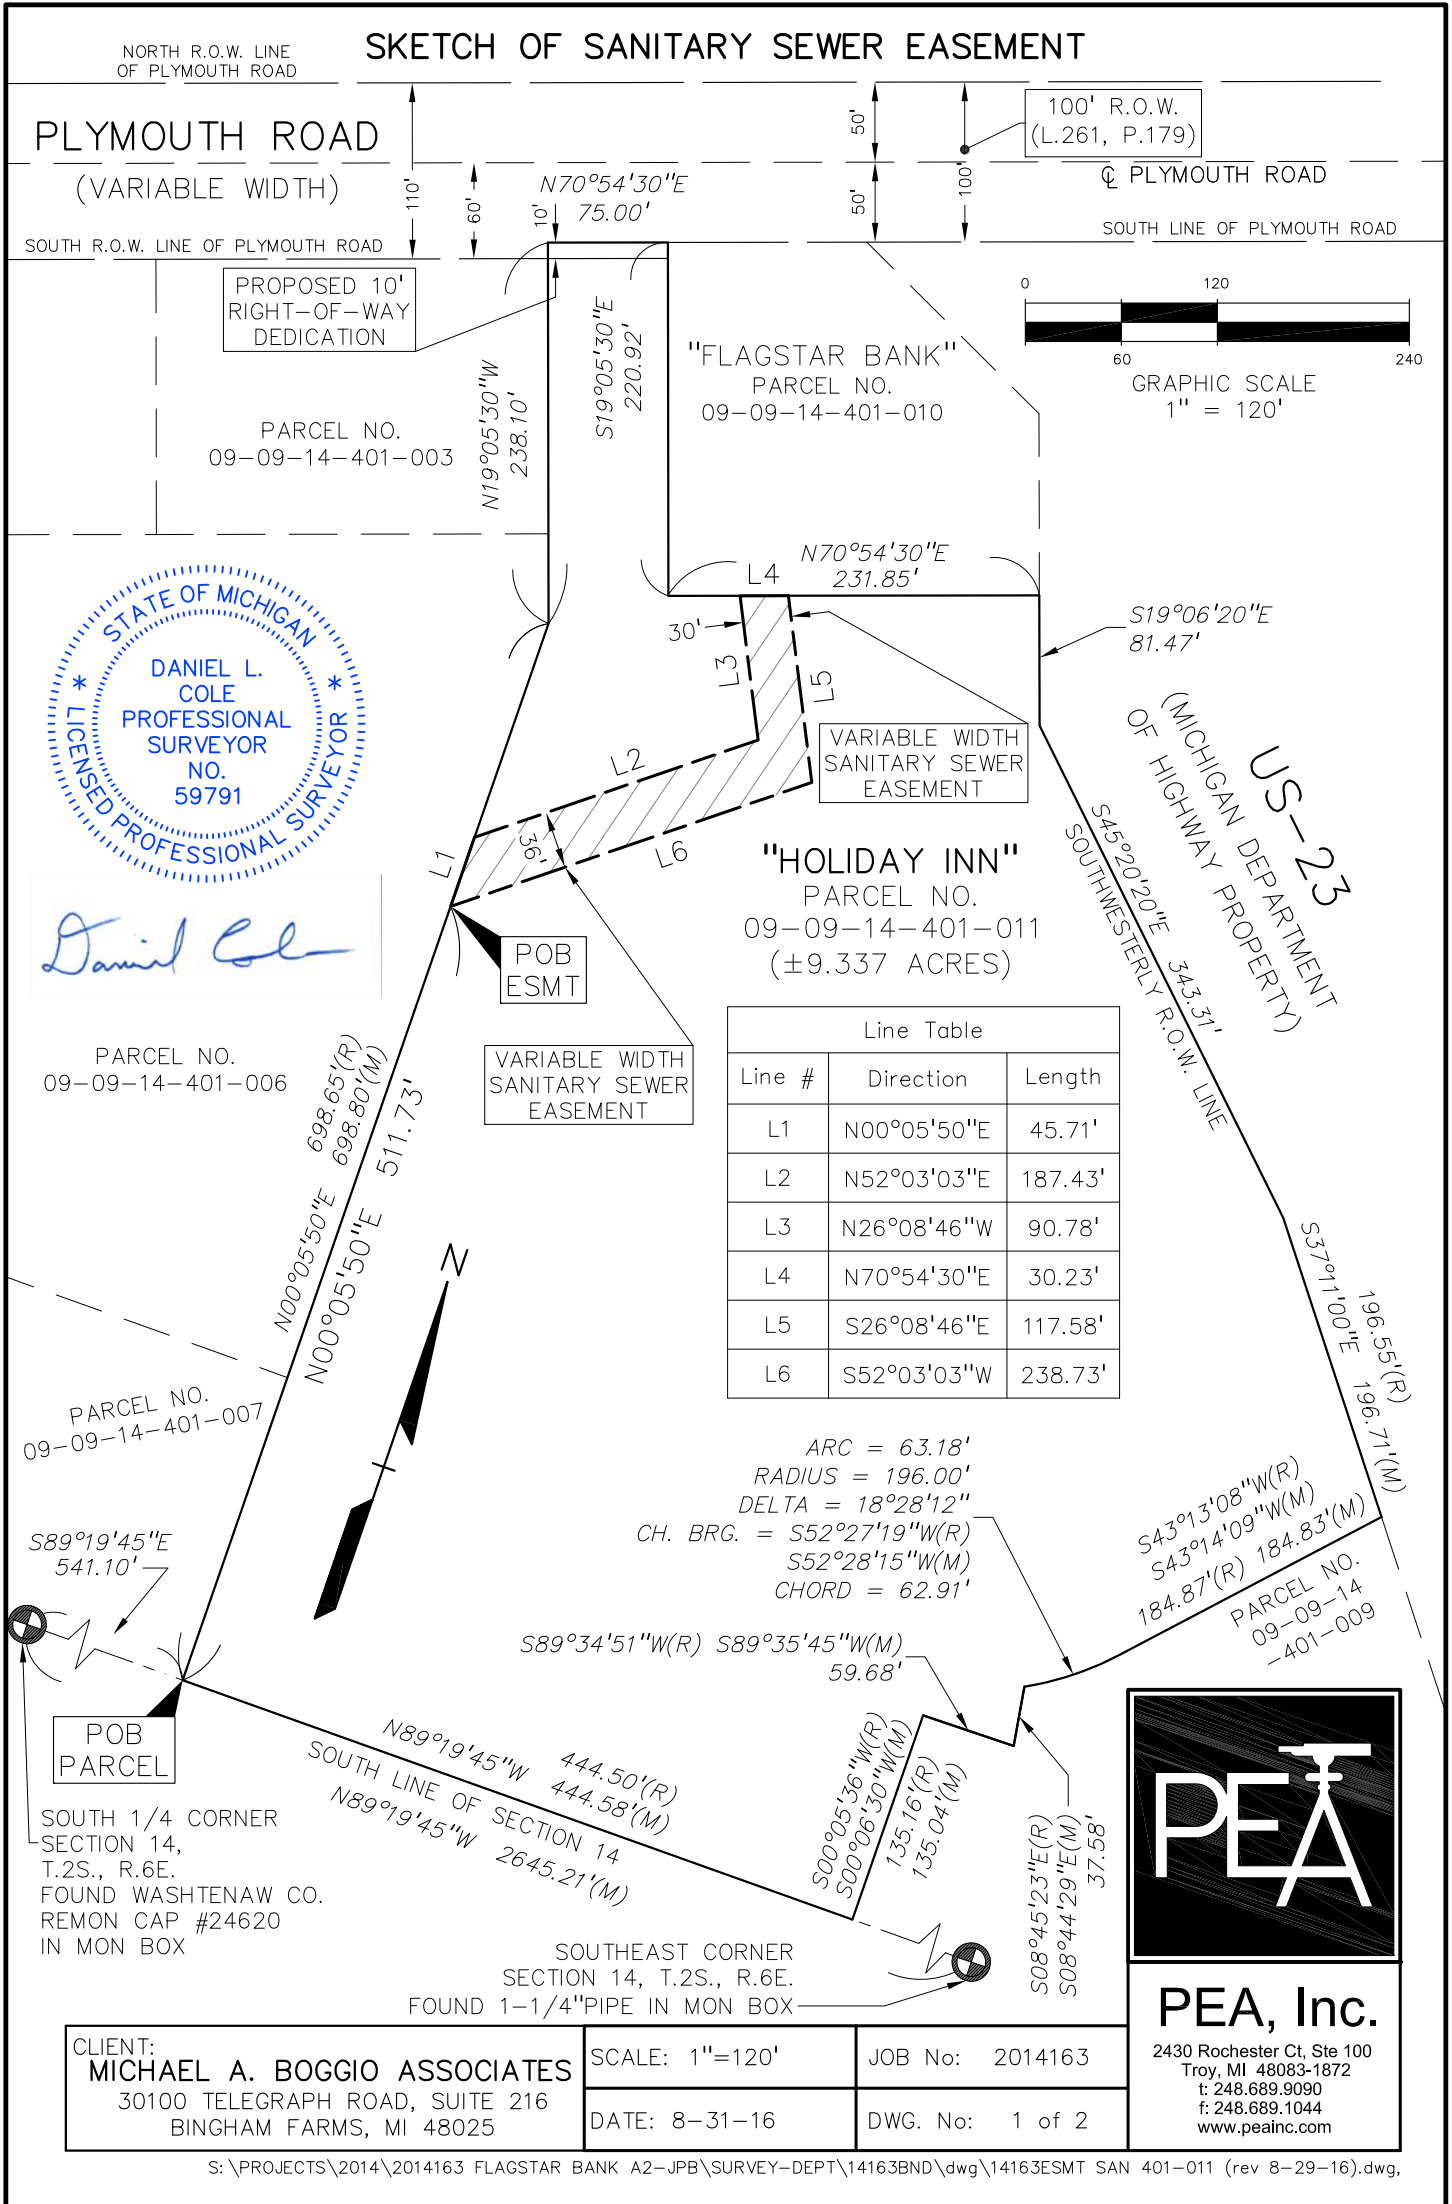

STATE OF MICHIGAN
 DANIEL L. COLE
 PROFESSIONAL SURVEYOR
 NO. 59791
 LICENSED PROFESSIONAL SURVEYOR

Daniel Cole

CLIENT:
MICHAEL A. BOGGIO ASSOCIATES
 30100 TELEGRAPH ROAD, SUITE 216
 BINGHAM FARMS, MI 48025

SCALE: 1"=120'
 DATE: 8-31-16

JOB No: 2014163
 DWG. No: 1 of 2

2430 Rochester Ct, Ste 100
 Troy, MI 48083-1872
 t: 248.689.9090
 f: 248.689.1044
 www.peainc.com

EXHIBIT B

SKETCH OF SANITARY SEWER EASEMENT

