



EASEMENT

WELLS STREET (66' WIDE)

GRAPHIC SCALE

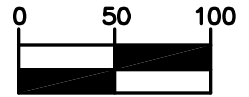

(IN FEET)
1 inch = 100 ft.

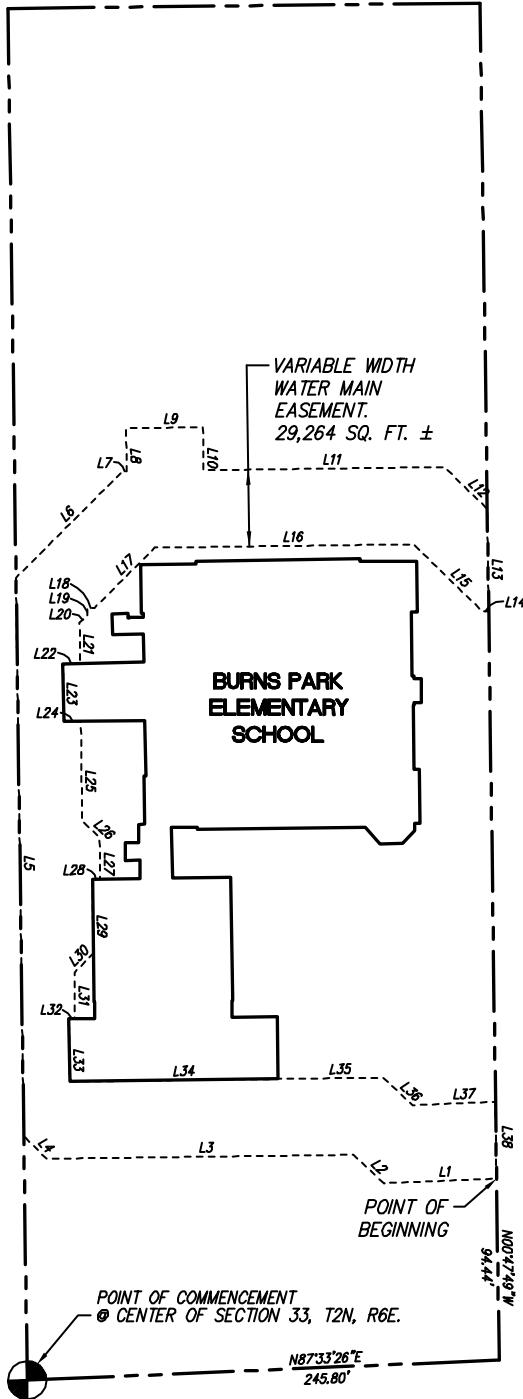

LINE TABLE

LINE	LENGTH	BEARING
L1	58.71	S87°46'57\"W
L2	21.69	N47°13'03\"W
L3	159.61	S89°16'04\"W
L4	16.78	N45°00'00\"W
L5	290.63	N00°48'04\"W
L6	78.52	N45°00'00\"E
L7	2.07	N89°15'19\"E
L8	22.37	N00°44'43\"W
L9	40.00	N89°15'17\"E
L10	22.37	S00°44'43\"E
L11	125.35	N89°15'19\"E
L12	31.15	S45°45'19\"E
L13	53.25	S00°47'49\"E
L14	3.36	S89°14'41\"W
L15	49.90	N45°45'19\"W
L16	134.60	S89°15'17\"W
L17	44.37	S45°00'00\"W
L18	3.94	S89°53'42\"W
L19	3.91	S00°22'51\"E
L20	5.51	S45°00'00\"W
L21	21.21	S00°43'56\"E
L22	8.98	S88°47'47\"W
L23	29.91	S00°54'21\"E
L24	8.89	N89°17'13\"E
L25	51.93	S00°43'56\"E
L26	12.51	S46°27'51\"E
L27	21.60	S00°43'59\"E
L28	4.00	S89°28'18\"W
L29	38.73	S00°44'17\"E
L30	13.97	S45°00'00\"W
L31	24.19	S00°43'56\"E
L32	3.16	S89°16'04\"W
L33	32.66	S00°43'56\"E
L34	108.33	N89°16'04\"E
L35	54.68	N89°16'04\"E
L36	21.08	S47°13'03\"E
L37	43.13	N87°46'57\"E
L38	40.01	S00°47'49\"E

Spalding DeDecker
Associates, Inc.



**SPALDING DeDECKER
ASSOCIATES, INC.**

ENGINEERS SURVEYORS

905 SOUTH BLVD. EAST
ROCHESTER HILLS, MI 48307

PH: (248) 844-5400 FAX: (248) 844-5404

www.spaldingdedecker.com

DRAWN: GKH

DATE: 05-08-09

CHECKED: JEA

DATE: 05-08-09

MANAGER: TJS

SCALE: 1" = 100'

JOB No. DV06-074

SHEET: 1 OF 2

SECTION 33 TOWN 2 NORTH RANGE 6 EAST

CITY OF ANN ARBOR

WASHTENAW COUNTY, MI