
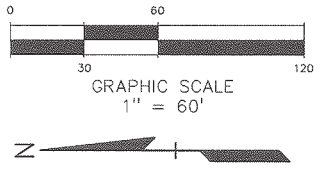


SKETCH OF VARIABLE WIDTH WATER MAIN EASEMENT

PARCEL NO. 09-12-04-200-034

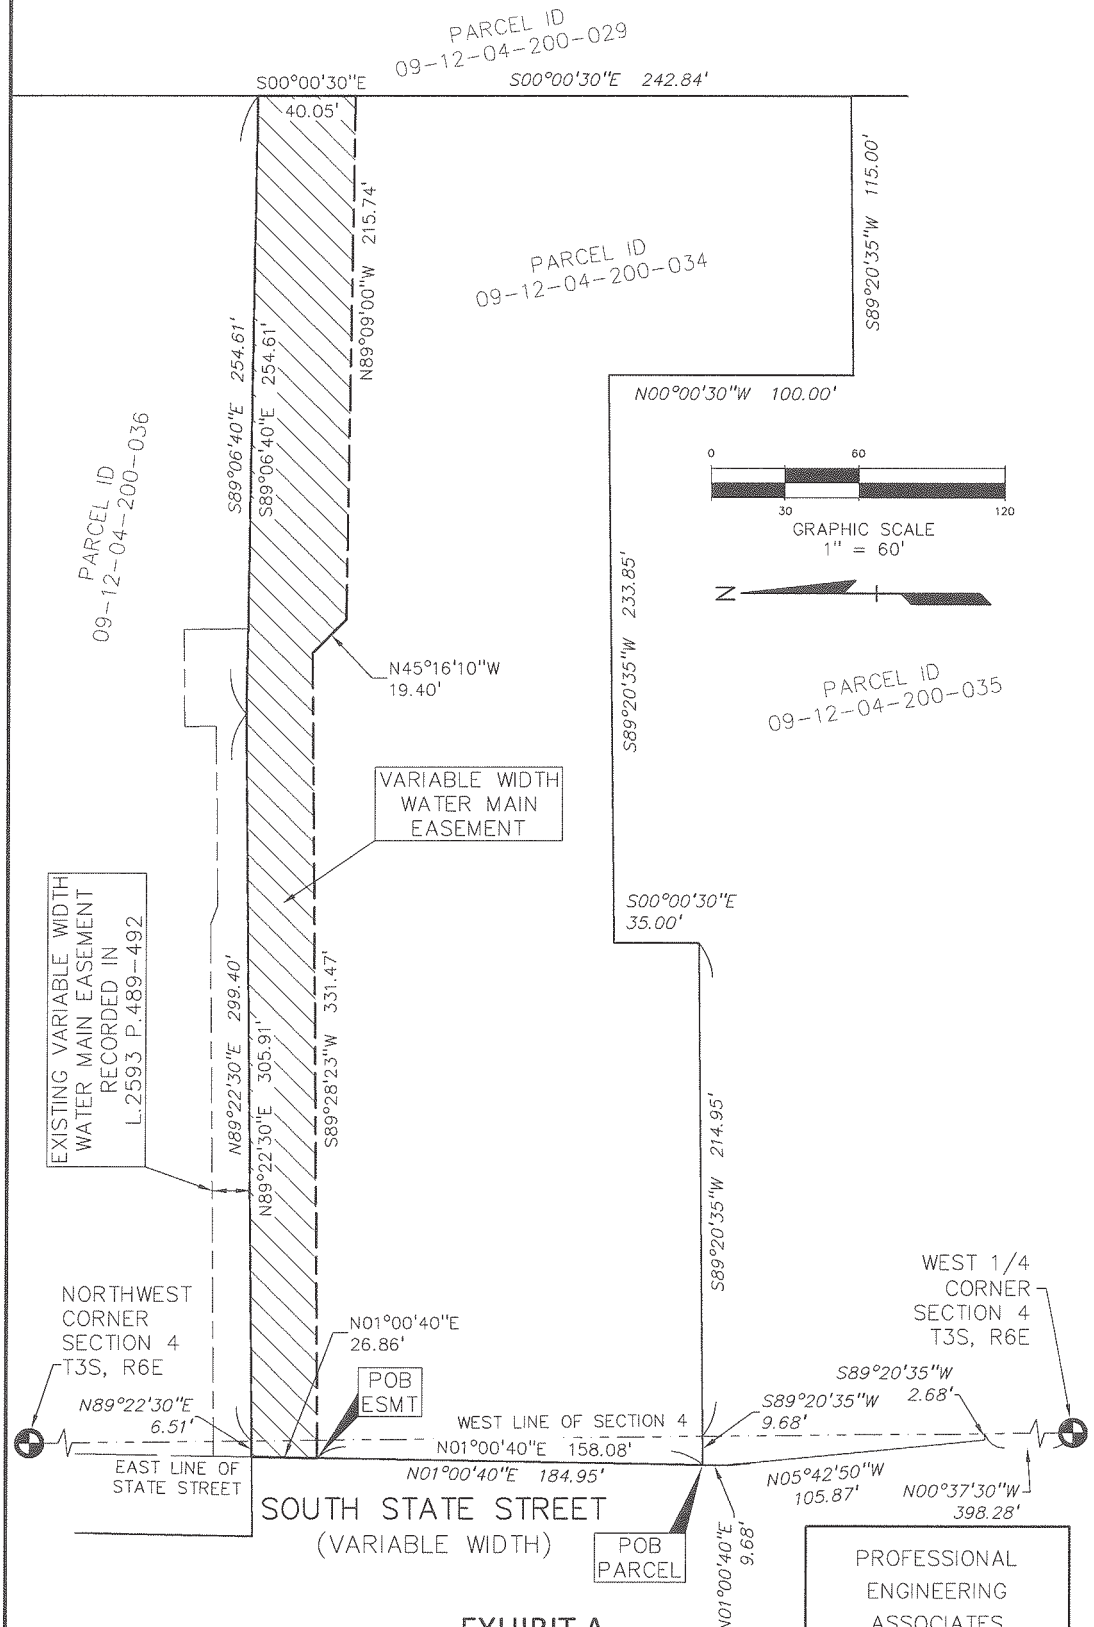

EXISTING VARIABLE WIDTH WATER MAIN EASEMENT RECORDED IN L-2593 P.489-492

VARIABLE WIDTH WATER MAIN EASEMENT

NORTHWEST CORNER SECTION 4 T3S, R6E

WEST 1/4 CORNER SECTION 4 T3S, R6E

SOUTH STATE STREET (VARIABLE WIDTH)

EXHIBIT A

CLIENT: McKINLEY, INC 320 N. MAIN STREET, SUITE 200 ANN ARBOR, MICHIGAN 48104	SCALE: 1" = 60'	JOB No: 2013211	2430 Rochester Ct. Suite 100 Troy, MI 48083-1872 (248) 689-9090
	DATE: 5-4-15	DWG. No: 1 of 2	