


EXHIBIT A


SKETCH OF WATER MAIN EASEMENT

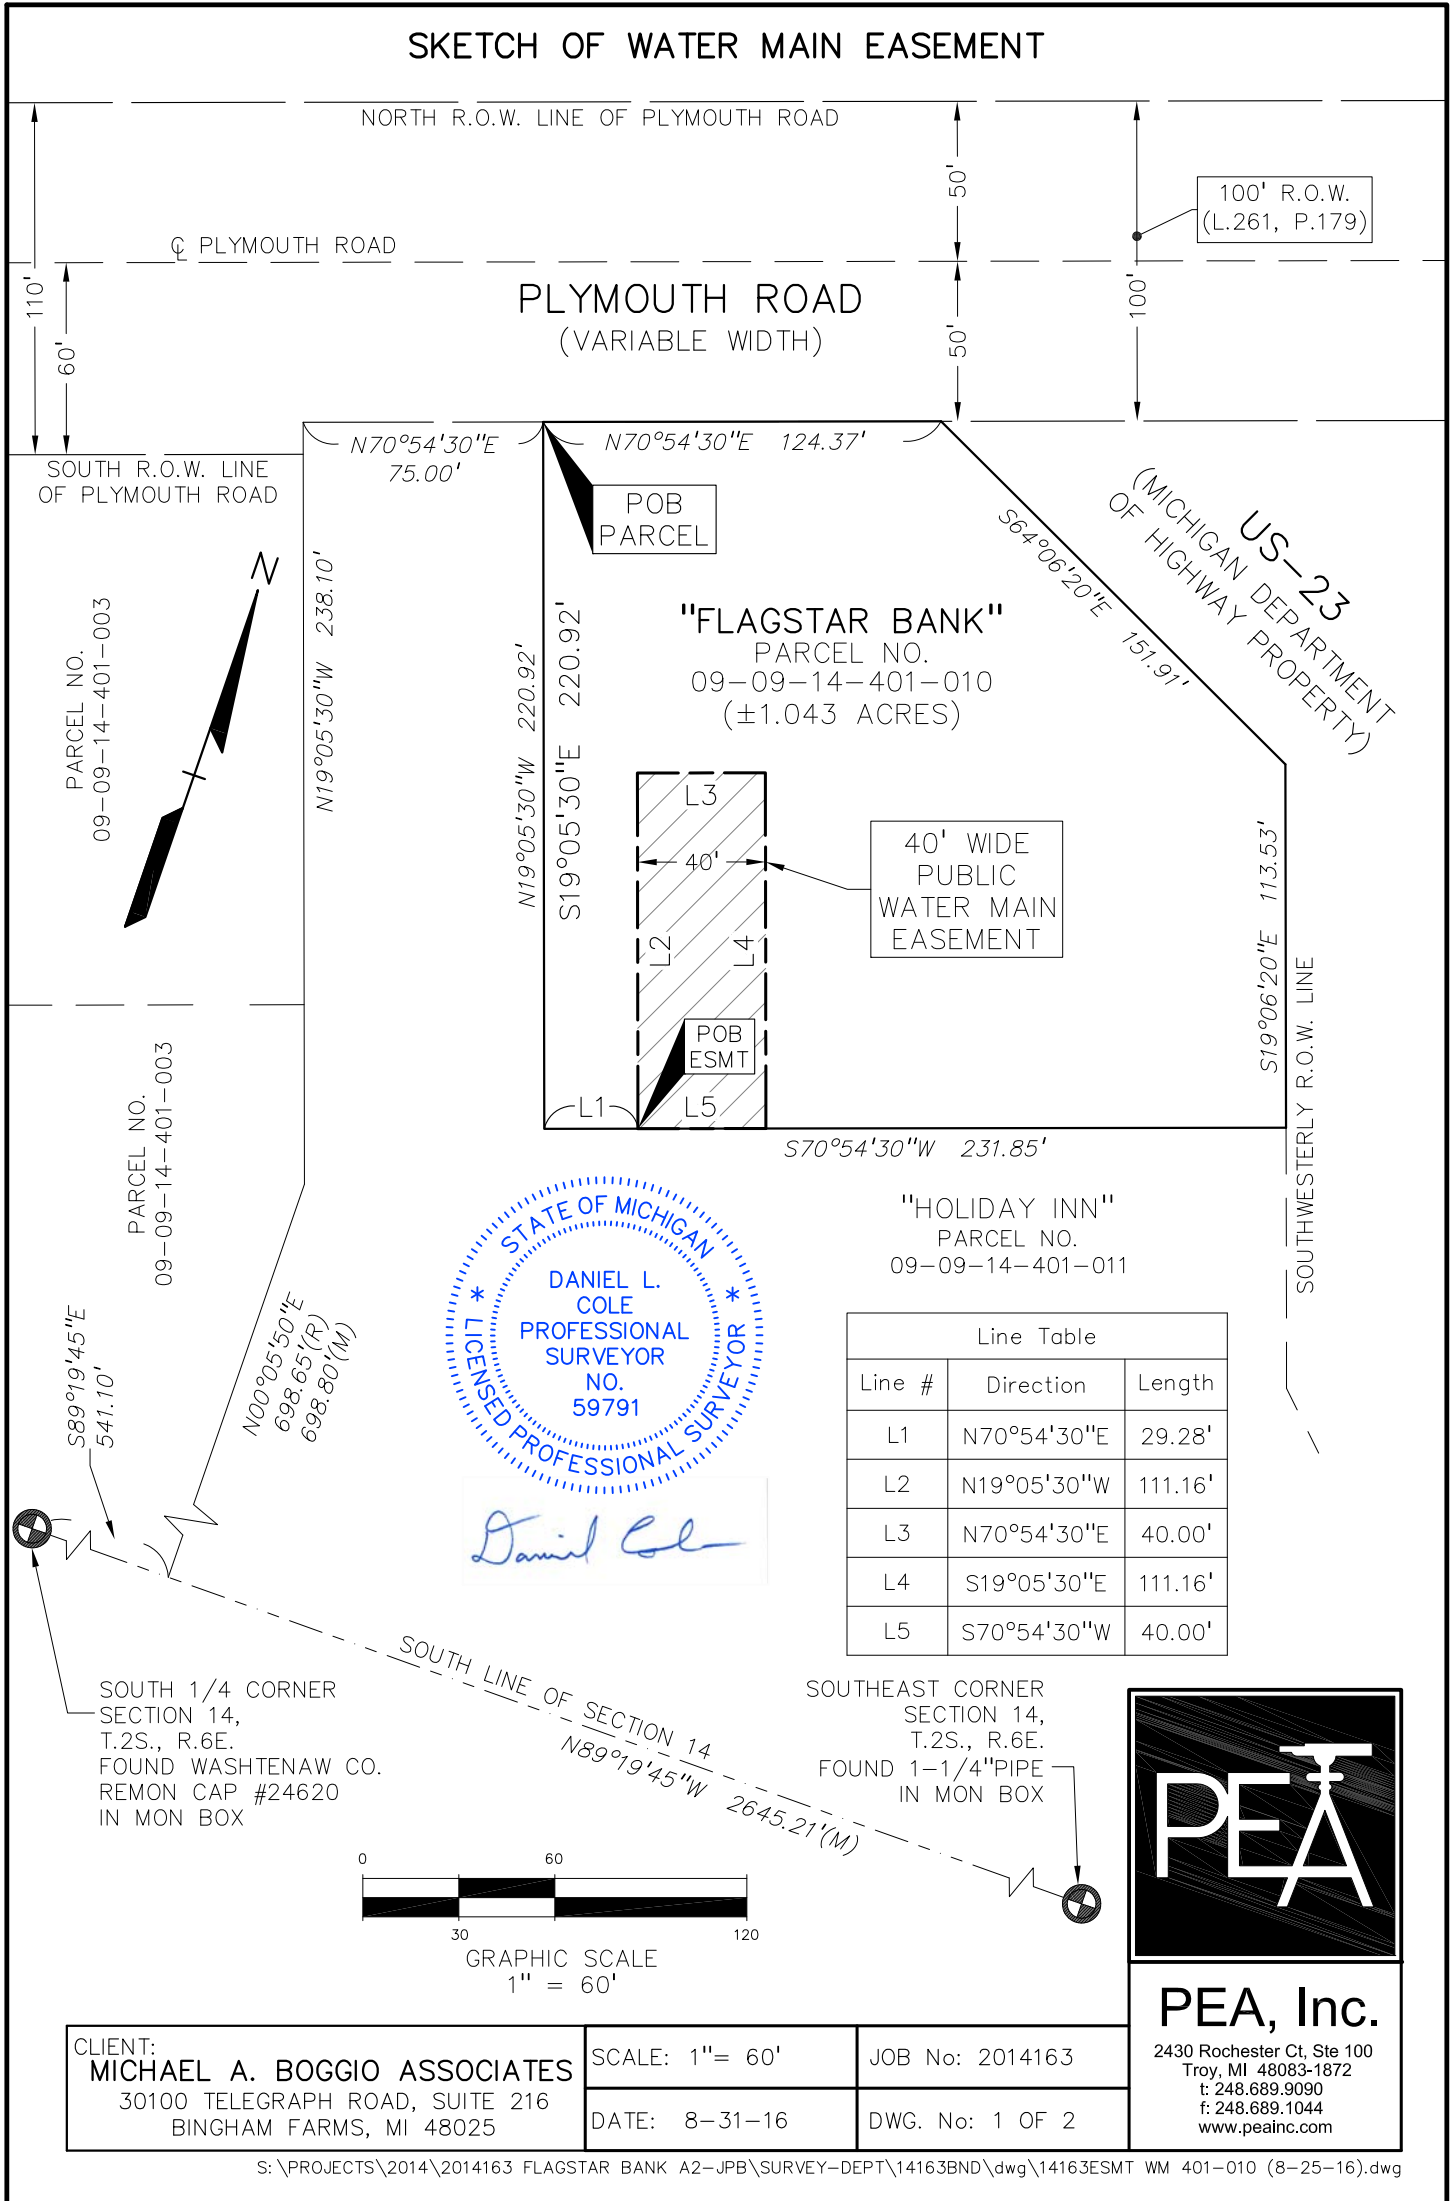

STATE OF MICHIGAN
 DANIEL L. COLE
 PROFESSIONAL SURVEYOR
 NO. 59791
 LICENSED PROFESSIONAL SURVEYOR

Daniel Cole

Line Table		
Line #	Direction	Length
L1	N70°54'30"E	29.28'
L2	N19°05'30"W	111.16'
L3	N70°54'30"E	40.00'
L4	S19°05'30"E	111.16'
L5	S70°54'30"W	40.00'

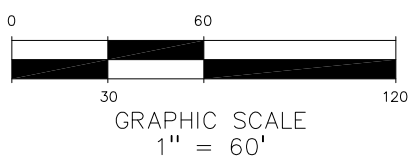

PEA, Inc.
 2430 Rochester Ct. Ste 100
 Troy, MI 48083-1872
 t: 248.689.9090
 f: 248.689.1044
 www.peainc.com

CLIENT:
MICHAEL A. BOGGIO ASSOCIATES
 30100 TELEGRAPH ROAD, SUITE 216
 BINGHAM FARMS, MI 48025

SCALE: 1" = 60'
 DATE: 8-31-16

JOB No: 2014163
 DWG. No: 1 OF 2

