



EXHIBIT A

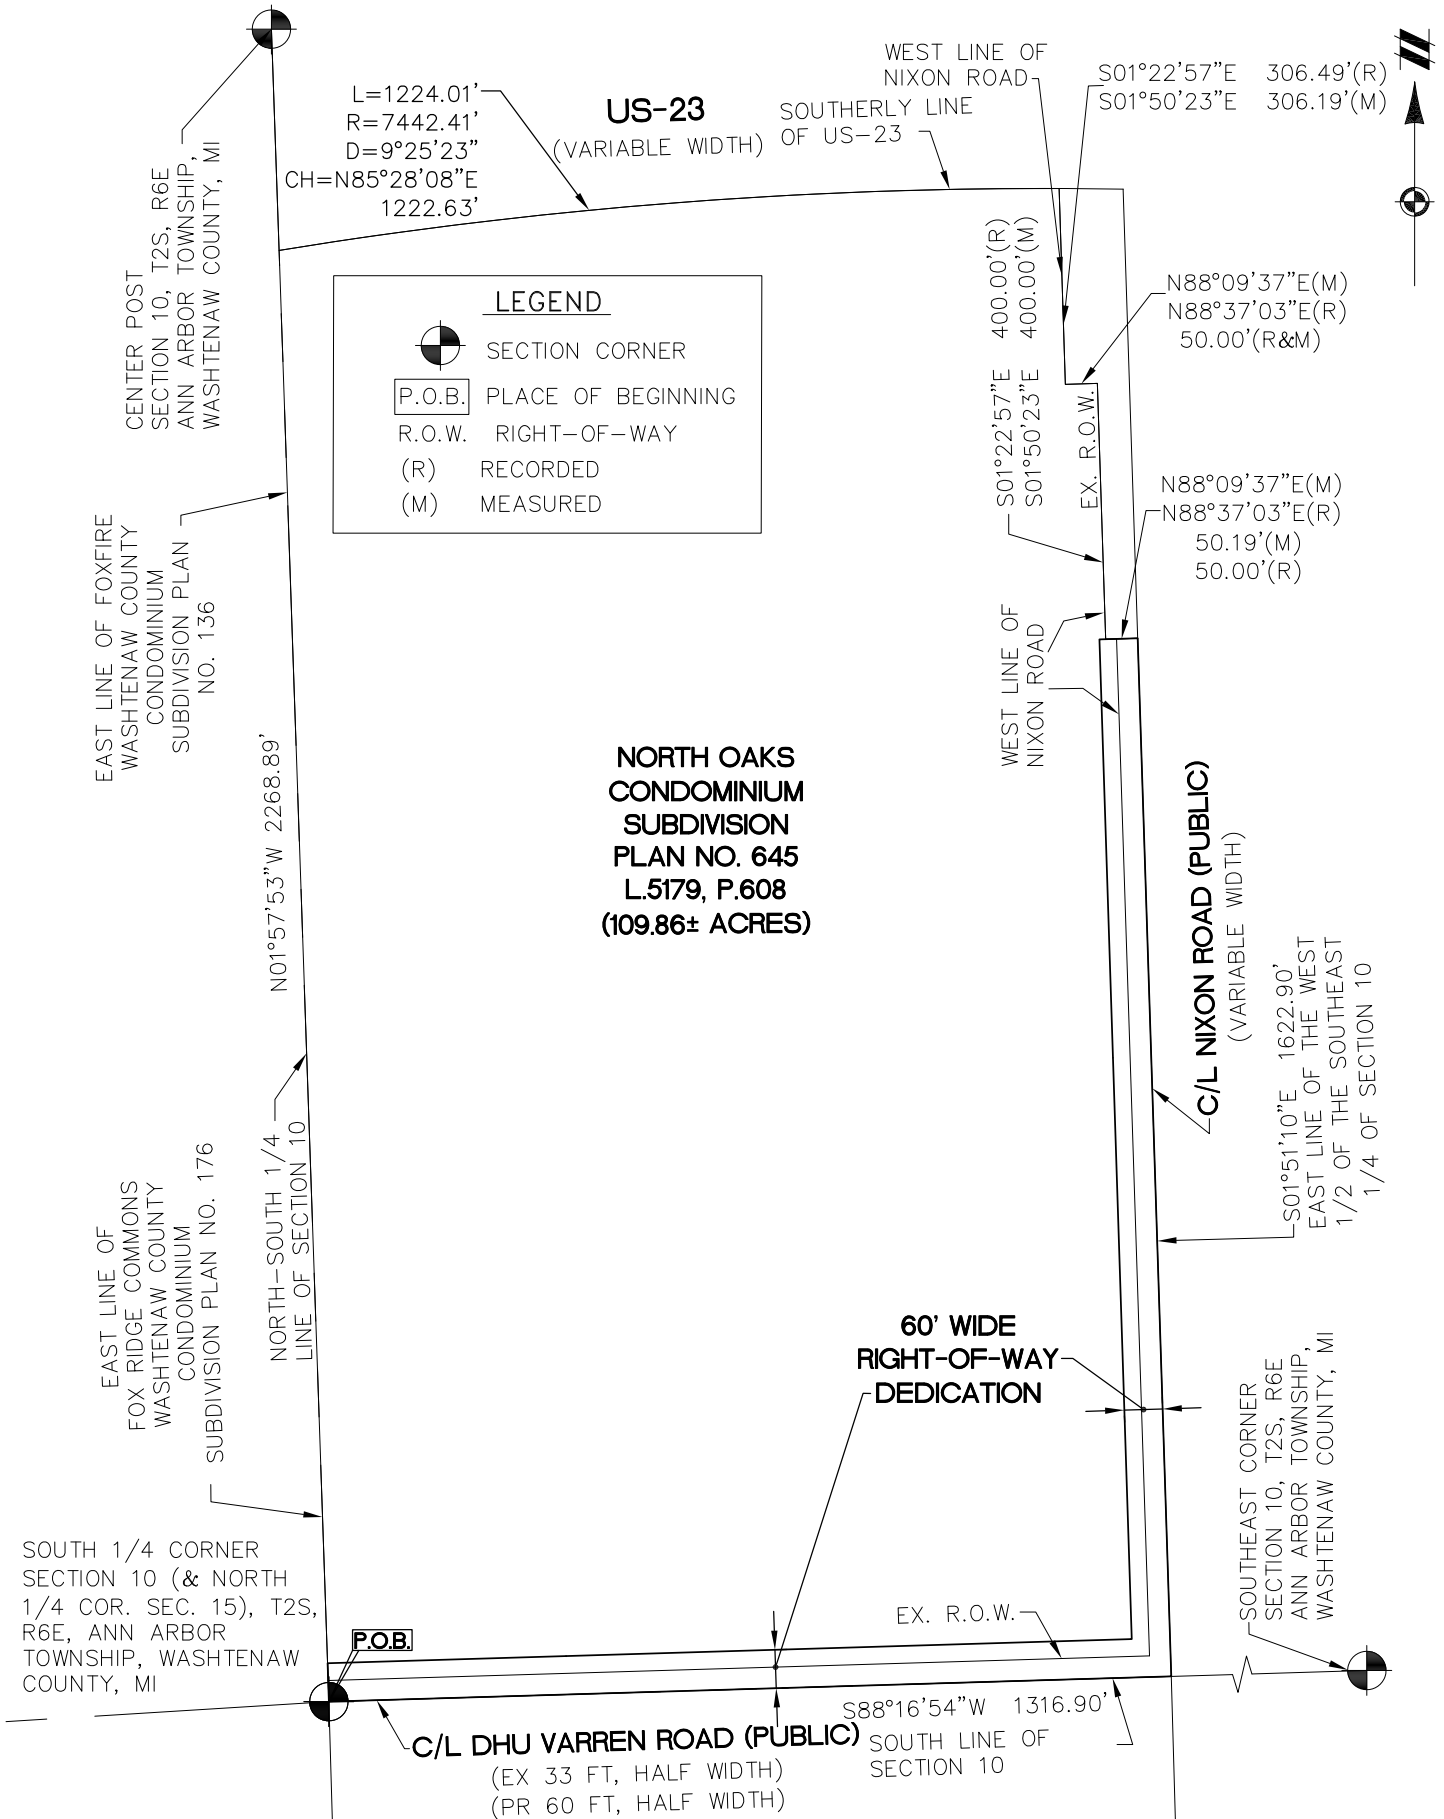

CLIENT TOLL BROTHERS, INC.	JOB: 13001862	CAD 13001862EA-09
	DR. JMM	CH. LMD
SKETCH AND DESCRIPTION OF RIGHT-OF-WAY DEDICATION LOCATED IN	BOOK XX	PG. XX
	SHEET 1 OF 6	DATE: 12/20/2016
SECTIONS 10 & 15, TOWN 02 SOUTH, RANGE 06 EAST, CITY OF ANN ARBOR WASHTENAW COUNTY, MI	FILE CODE: EA-09 ROW DEDICATION	
SCALE; 1 INCH = 300 FEET		
	ATWELL 866.850.4200 www.atwell-group.com TWO TOWNE SQUARE, SUITE 700 SOUTHFIELD, MI 48076 248.447.2000	

EXHIBIT B

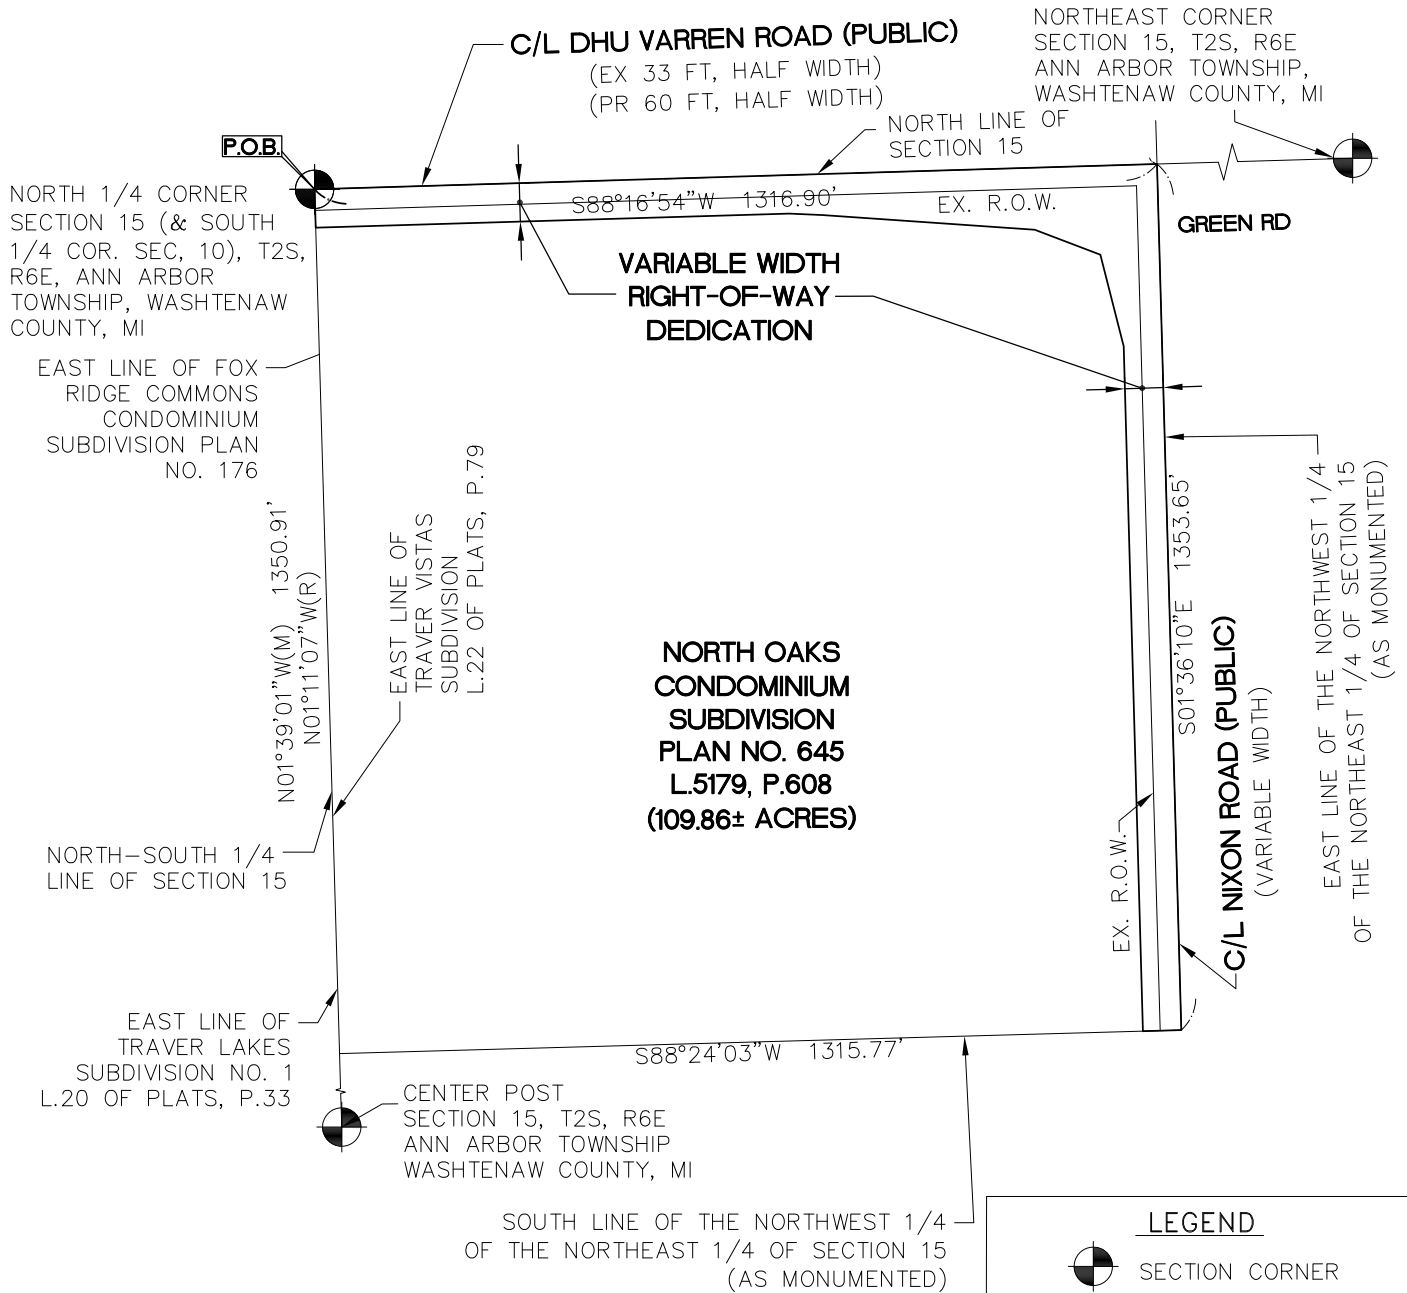

LEGEND	
	SECTION CORNER
	PLACE OF BEGINNING
	RIGHT-OF-WAY
(R)	RECORDED
(M)	MEASURED

CLIENT TOLL BROTHERS, INC. SKETCH AND DESCRIPTION OF RIGHT-OF-WAY DEDICATION LOCATED IN SECTIONS 10 & 15, TOWN 02 SOUTH, RANGE 06 EAST, CITY OF ANN ARBOR WASHTENAW COUNTY, MI	JOB: 13001862 DR. JMM BOOK XX SHEET 2 OF 6	CAD 13001862EA-09 CH. LMD PG. XX DATE: 12/20/2016
	FILE CODE: EA-09 ROW DEDICATION	
	ATWELL 866.850.4200 www.atwell-group.com TWO TOWNE SQUARE, SUITE 700 SOUTHFIELD, MI 48076 248.447.2000	
	SCALE: 1 INCH = 300 FEET	