
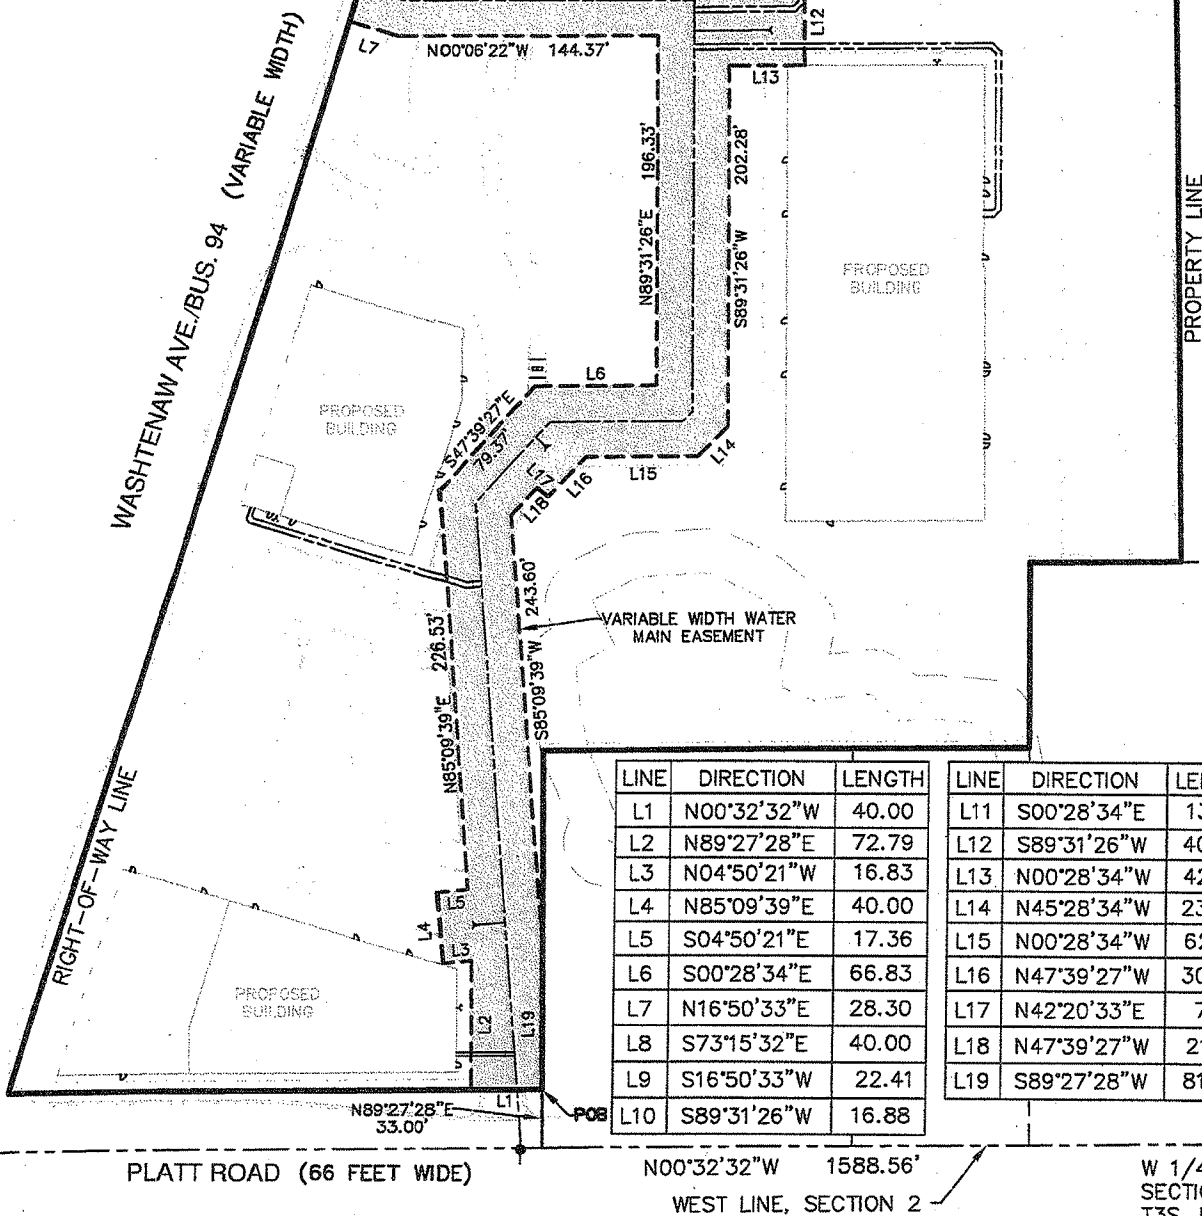


VARIABLE WIDTH WATER MAIN EASEMENT

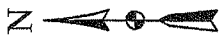

LINE	DIRECTION	LENGTH
L1	N00°32'32"W	40.00
L2	N89°27'28"E	72.79
L3	N04°50'21"W	16.83
L4	N85°09'39"E	40.00
L5	S04°50'21"E	17.36
L6	S00°28'34"E	66.83
L7	N16°50'33"E	28.30
L8	S73°15'32"E	40.00
L9	S16°50'33"W	22.41
L10	S89°31'26"W	16.88

LINE	DIRECTION	LENGTH
L11	S00°28'34"E	13.89
L12	S89°31'26"W	40.00
L13	N00°28'34"W	42.89
L14	N45°28'34"W	23.64
L15	N00°28'34"W	62.17
L16	N47°39'27"W	30.37
L17	N42°20'33"E	7.68
L18	N47°39'27"W	21.18
L19	S89°27'28"W	81.27

PLATT ROAD (66 FEET WIDE)

N00°32'32"W 1588.56'
WEST LINE, SECTION 2

W 1/4 COR
SECTION 2
T3S, R6E

PROJECT: VARIABLE WIDTH WATER EASEMENT
ARBOR HILLS CROSSING

CLIENT: RSW WASHTENAW, LLC

SECTION 2
T3S, R6E
CITY OF ANN ARBOR
WASHTENAW COUNTY
SCALE: 1" = 100'
0 50' 100'



METRO CONSULTING ASSOCIATES

6001 SCHOONER DRIVE
BELLEVILLE, MICHIGAN 48111
PHONE: 734.483.1427 FAX: 734.483.3431
www.metroca.net

JOB: 1037-11-5483
DWG: 11-5483_ESMT-W
ISSUE DATE: 7-19-12
REV.:
REV.:
DRAWN BY: MT
CHECK BY: DN
SHEET: 1 OF 2