


EXHIBIT B

1 of 2

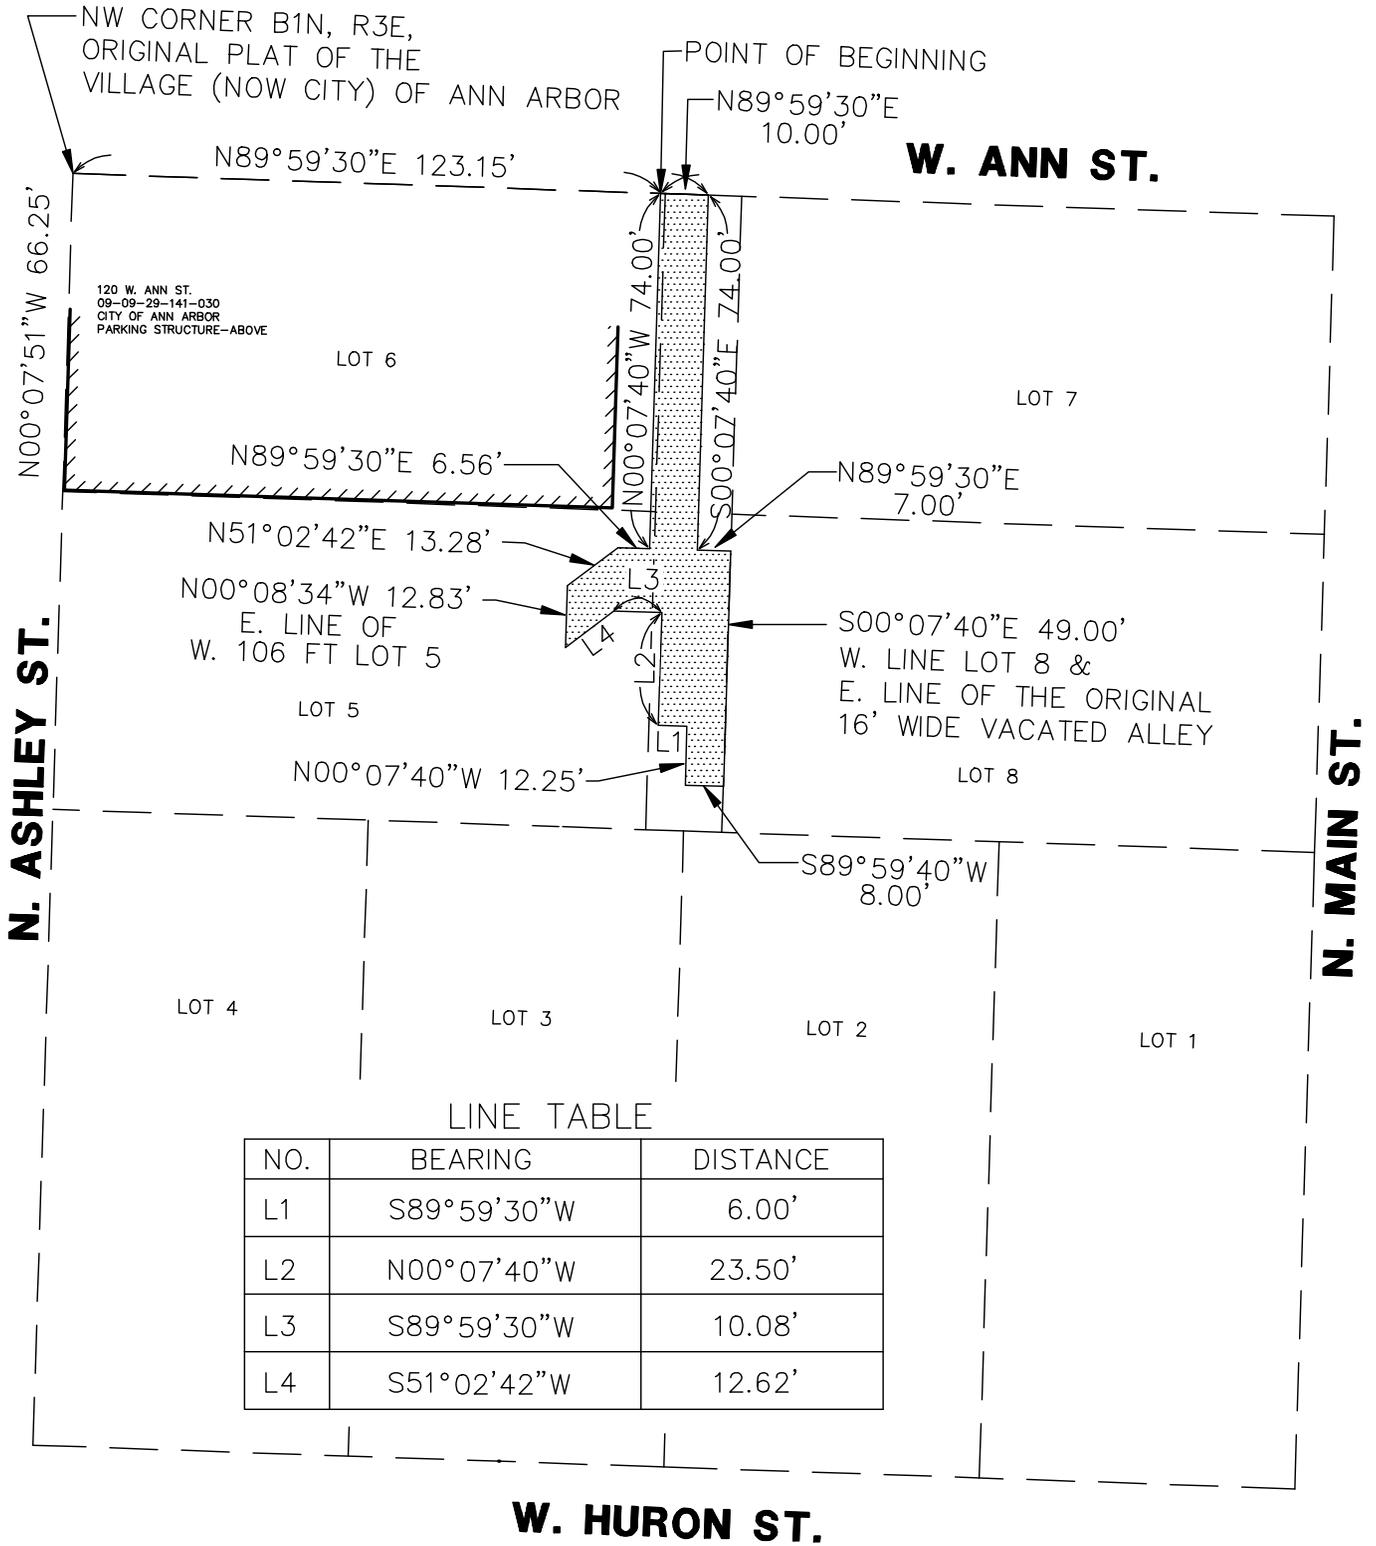

LINE TABLE

| NO. | BEARING | DISTANCE |
|-----|-------------|----------|
| L1 | S89°59'30"W | 6.00' |
| L2 | N00°07'40"W | 23.50' |
| L3 | S89°59'30"W | 10.08' |
| L4 | S51°02'42"W | 12.62' |

SURVEY OF A PROPOSED EASEMENT TO DTE ENERGY LOCATED IN THE NE 1/4 OF SECTION 29, T2S, R6E, CITY OF ANN ARBOR, WASHTENAW COUNTY, MICHIGAN

| | |
|---------------------------------|---------------------|
| CLIENT: FIRST MARTIN | DATE: 4/03/15 |
| JOB NO.: 13133 | SHEET 1 OF 2 |
| SECTION: 29 TWN: 2S. RANGE: 6E. | SCALE: 1in.= 40 ft. |
| CITY OF ANN ARBOR, | BOOK: # |
| WASHTENAW COUNTY, MICHIGAN | BY: KMW |

MIDWESTERN CONSULTING

MC Civil, Environmental and Transportation Engineers Planners, Surveyors Landscape Architects

3815 Plaza Drive Ann Arbor, Michigan 48108 Phone: 734.995.0200 Fax 734.995.0599