


150 mm
100
50
10 mm
0

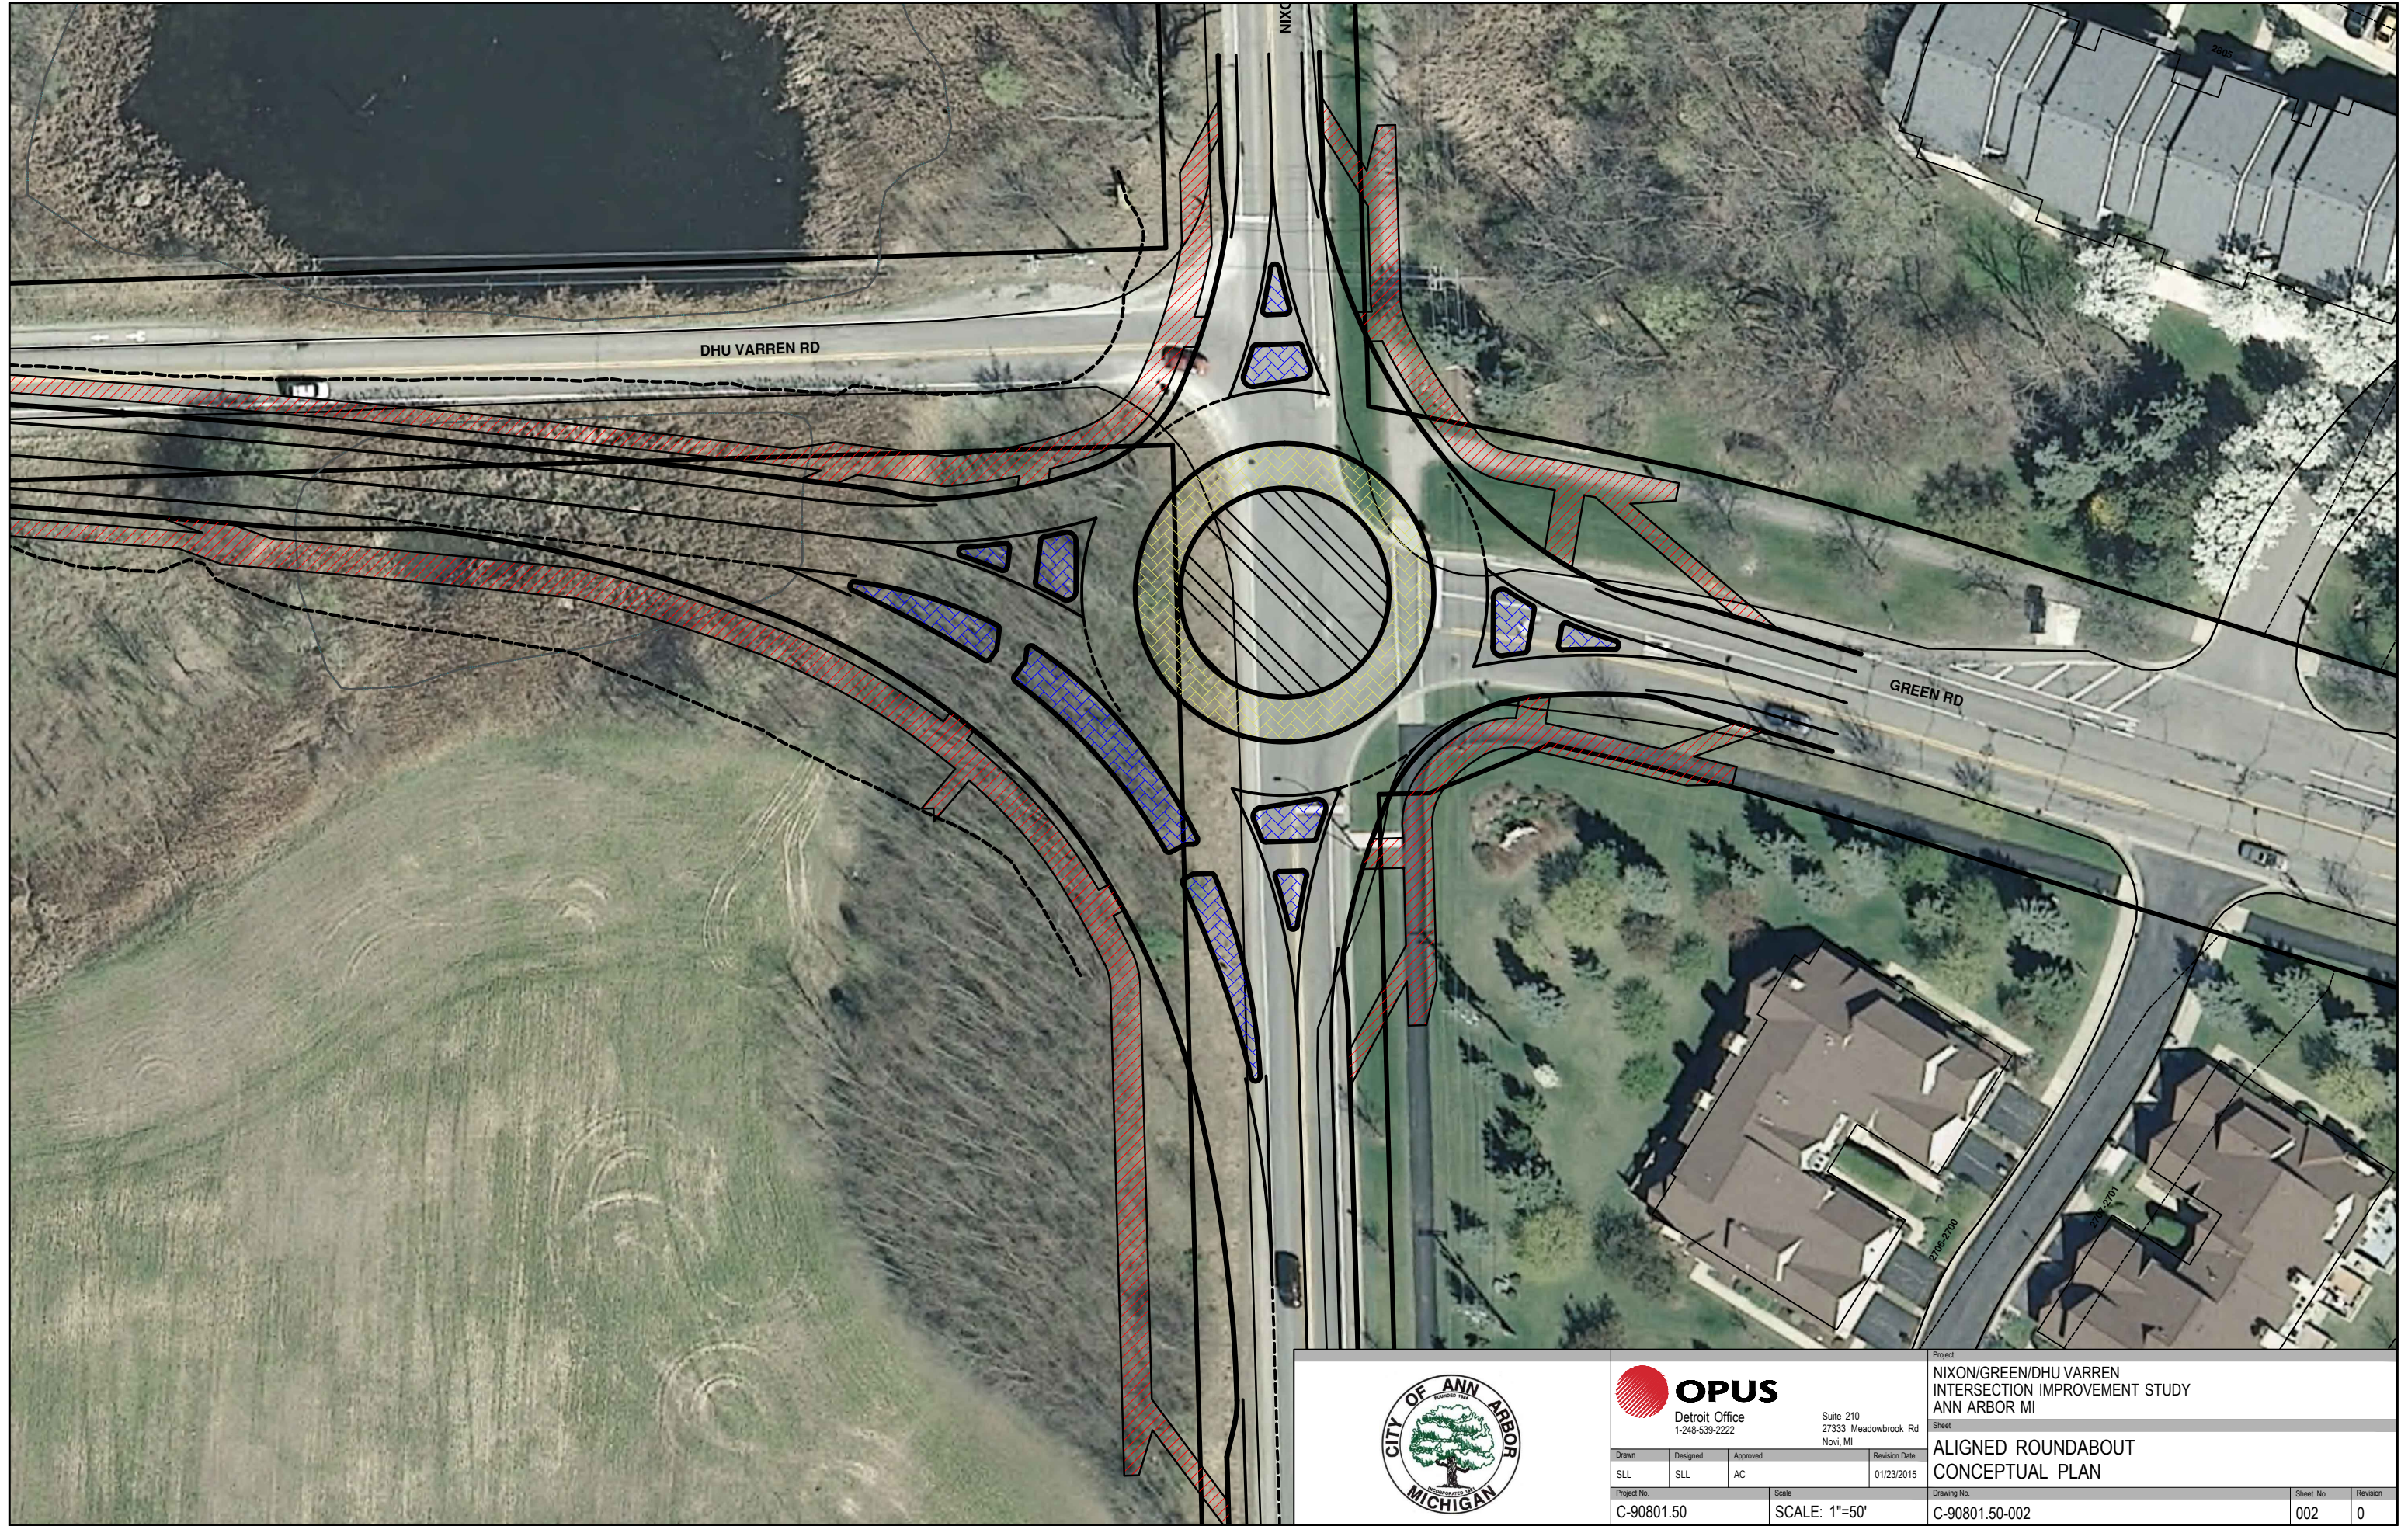

OPUS
Detroit Office
1-248-539-2222

Suite 210
27333 Meadowbrook Rd
Novi, MI

Project
NIXON/GREEN/DHU VARREN
INTERSECTION IMPROVEMENT STUDY
ANN ARBOR MI

Sheet
**ALIGNED ROUNDABOUT
CONCEPTUAL PLAN**

Drawn	Designed	Approved	Revision Date
SLL	SLL	AC	01/23/2015

Project No. C-90801.50
Scale: 1"=50'

Drawing No.	Sheet No.	Revision
C-90801.50-002	002	0