


EXHIBIT A NOTE: SURVEY AND BEARINGS BASED ON BARCLAY PARK CONDOMINIUM SUBDIVISION PLAN NO. 305.

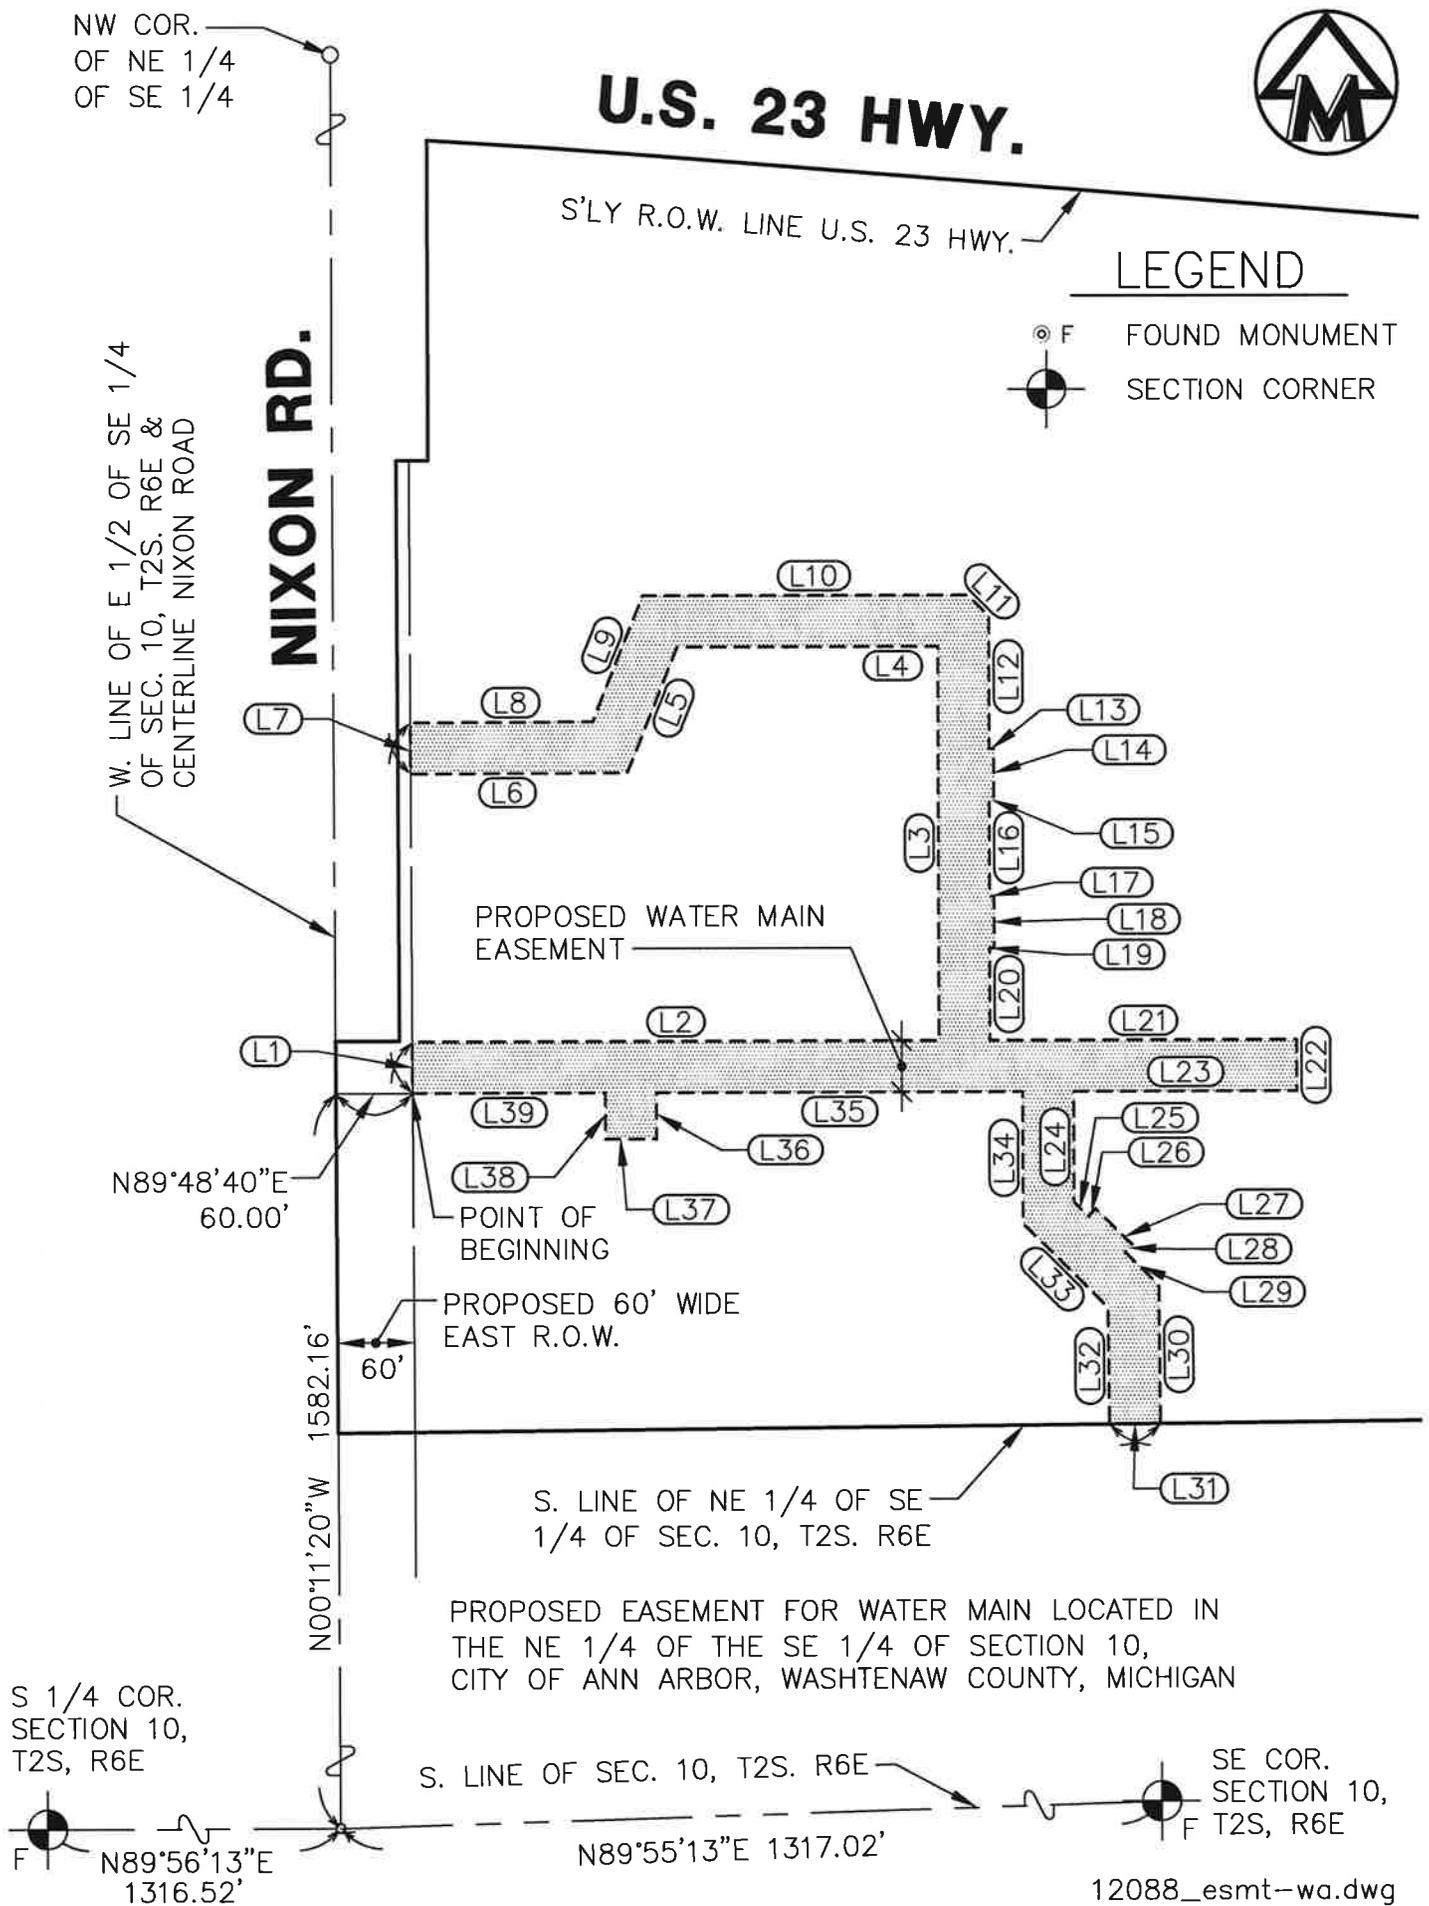

CLIENT: BRE NIXON ROAD ASSOC.	DATE: 9/11/17	 
JOB NO.: 12088	SHEET 1 OF 3	
SECTION: 10 TWN: 2S. RANGE: 6E.	SCALE: 1 in. = 150 ft.	
CITY OF ANN ARBOR	BOOK: #	
WASHTENAW COUNTY, MICHIGAN	BY: KMW	
MIDWESTERN CONSULTING 		
Civil, Environmental and Transportation Engineers Planners, Surveyors Landscape Architects		3815 Plaza Drive Ann Arbor, Michigan 48108 Phone: 734.995.0200 Fax 734.995.0599