






VAN DER WINDT-JACOUD
RESIDENCE REMODEL & ADDITION

1601 SHADFORD ROAD
ANN ARBOR
MICHIGAN

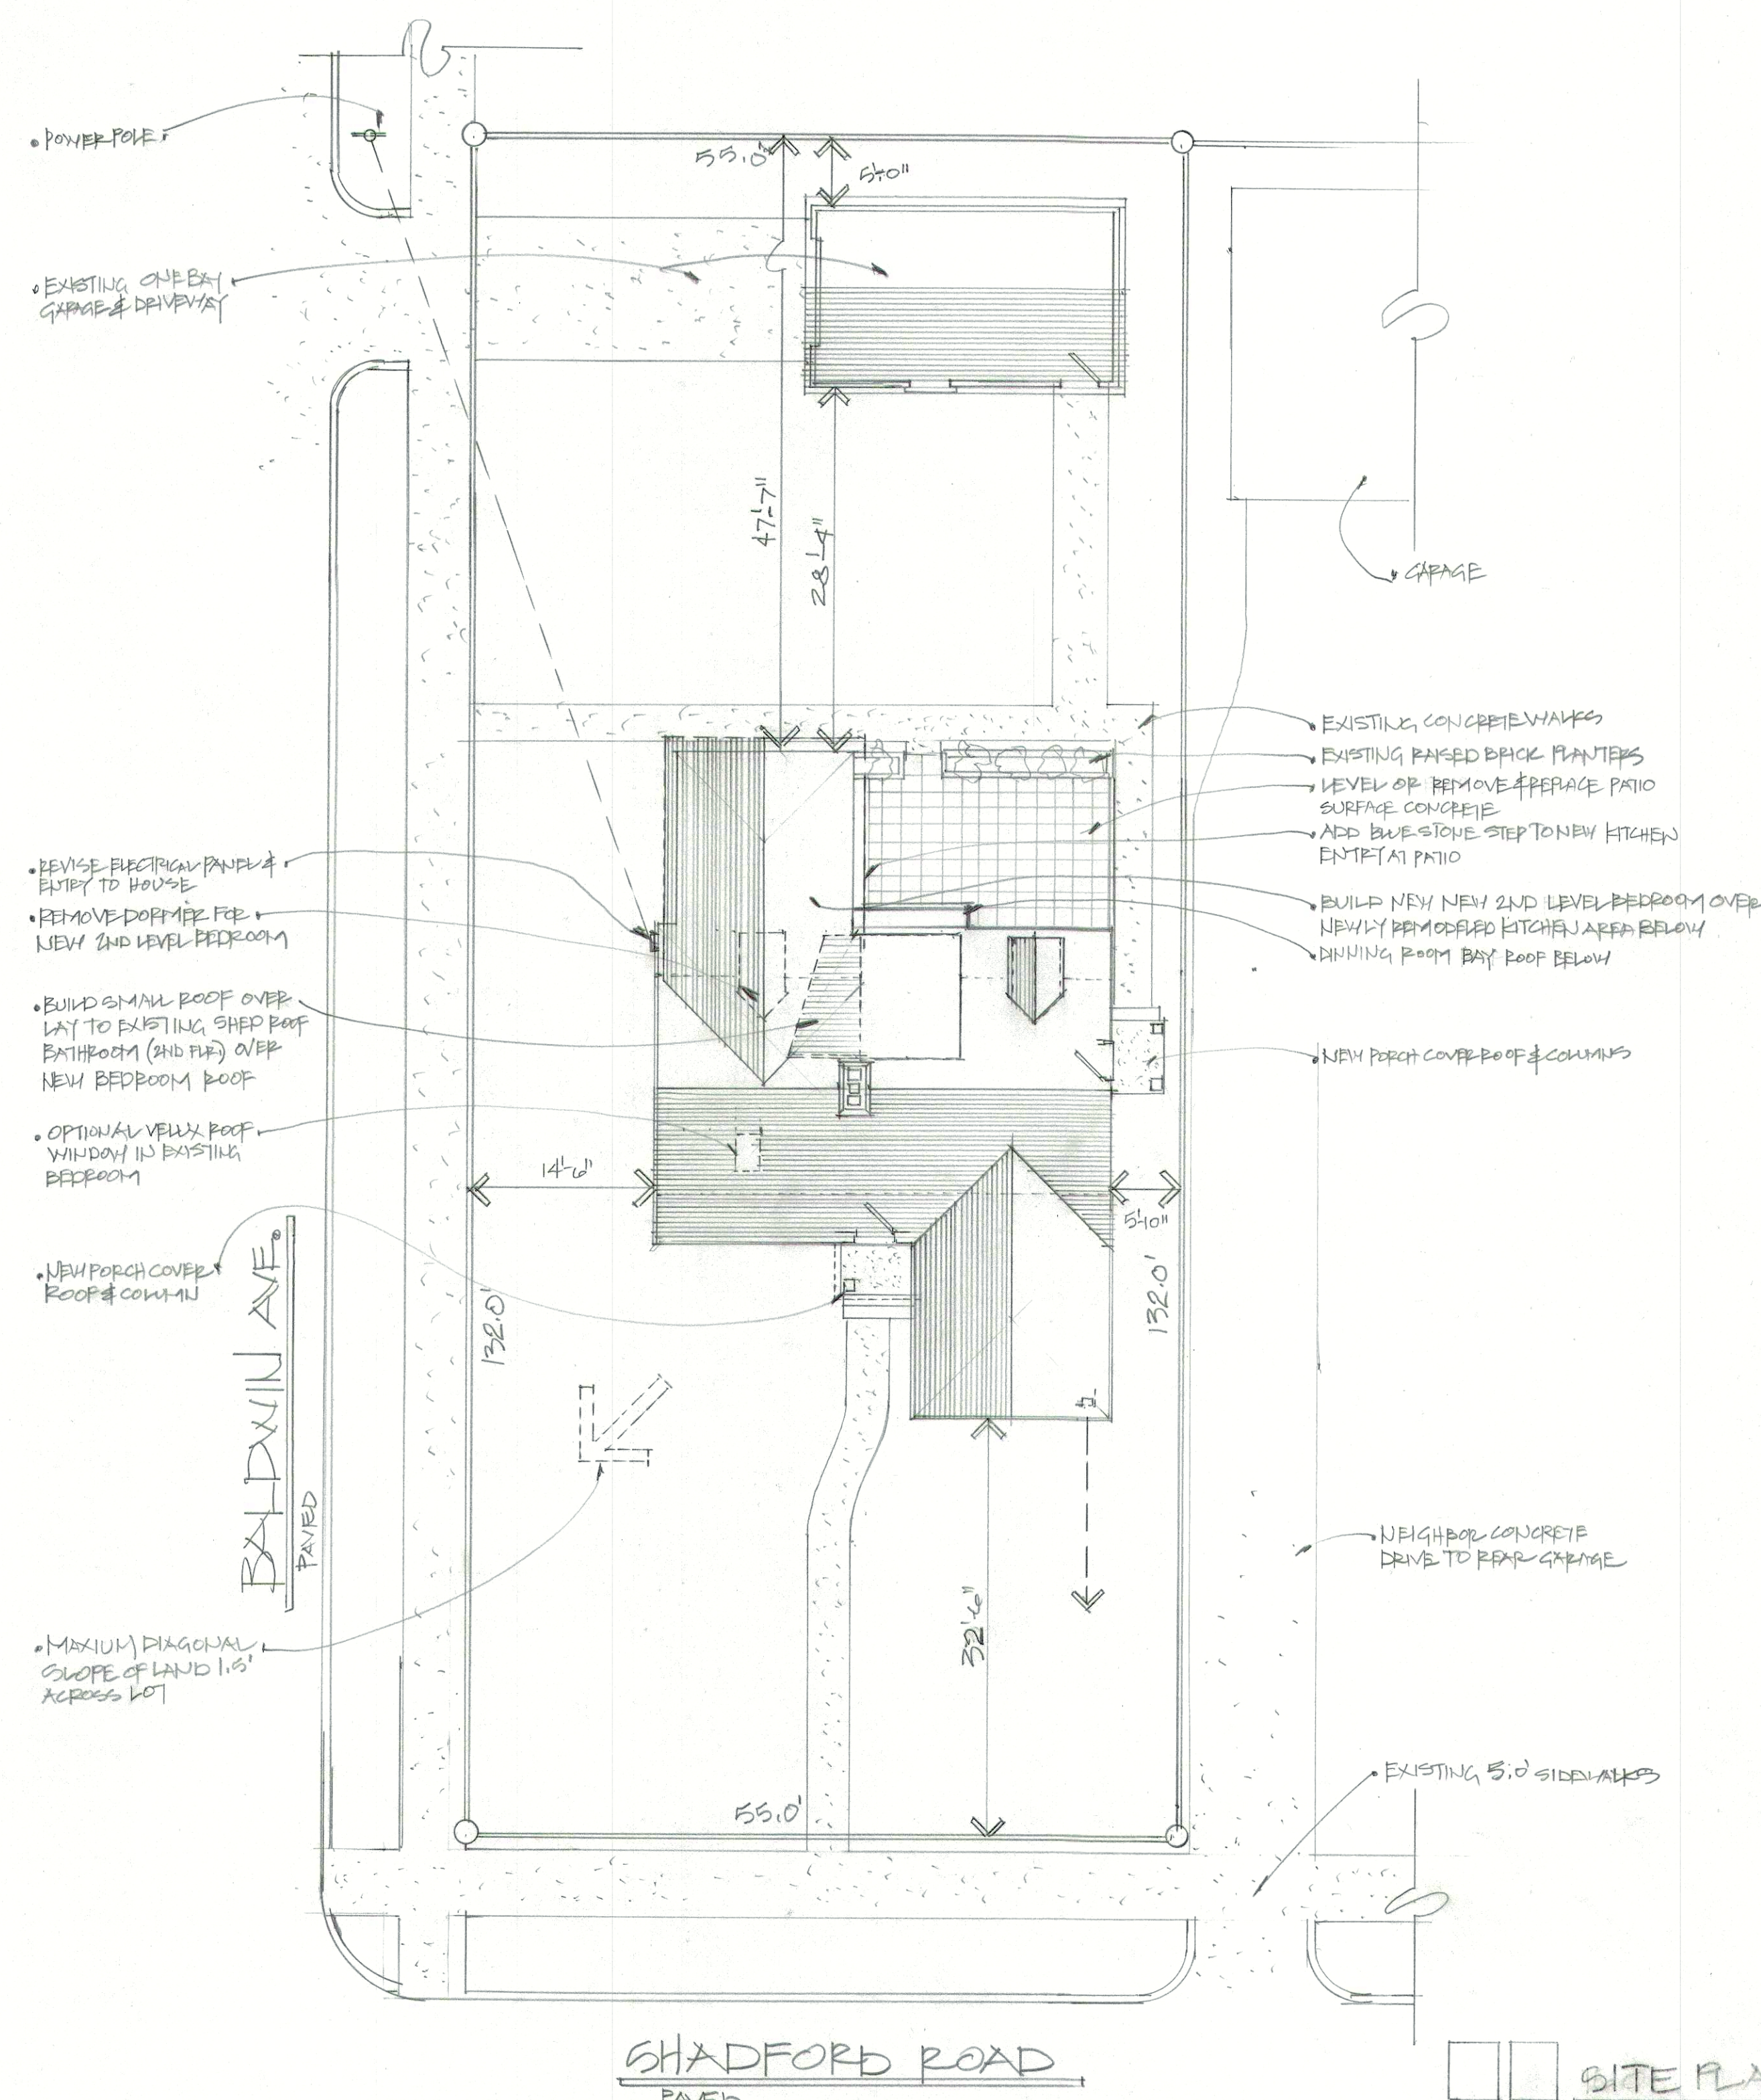


SITE PLAN FOR 1601 SHADFORD, ANN ARBOR, MI.
SCALE 1" = 10.0' ZONED R1C JANUARY 30, 2020

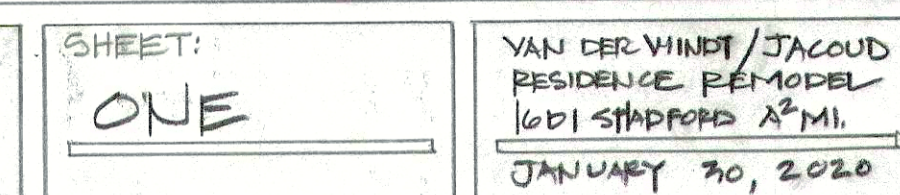

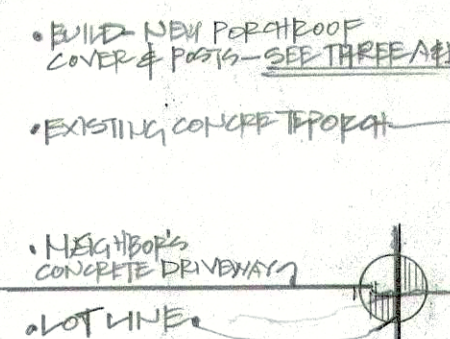


SCALE 1/4"=1'-0"

TWO
A

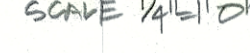

5000

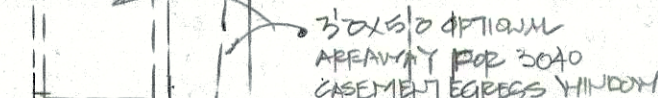

SCALE $\frac{1}{4}" = 1'-0"$

TWO

SCALE 1/4" = 1' 0"

TWO
D

