

Varsity Ann Arbor

425 E. Washington Street
Ann Arbor, MI 48104


Potomac Holdings

7508 Wisconsin Ave. 2nd Floor
Bethesda, MD 20814


Planning Department Set	07/25/11
Planning Resubmission	08/17/11
Planning Resubmission	09/07/11
Revised per City	09/27/11

Professional Seal

Building Elevations

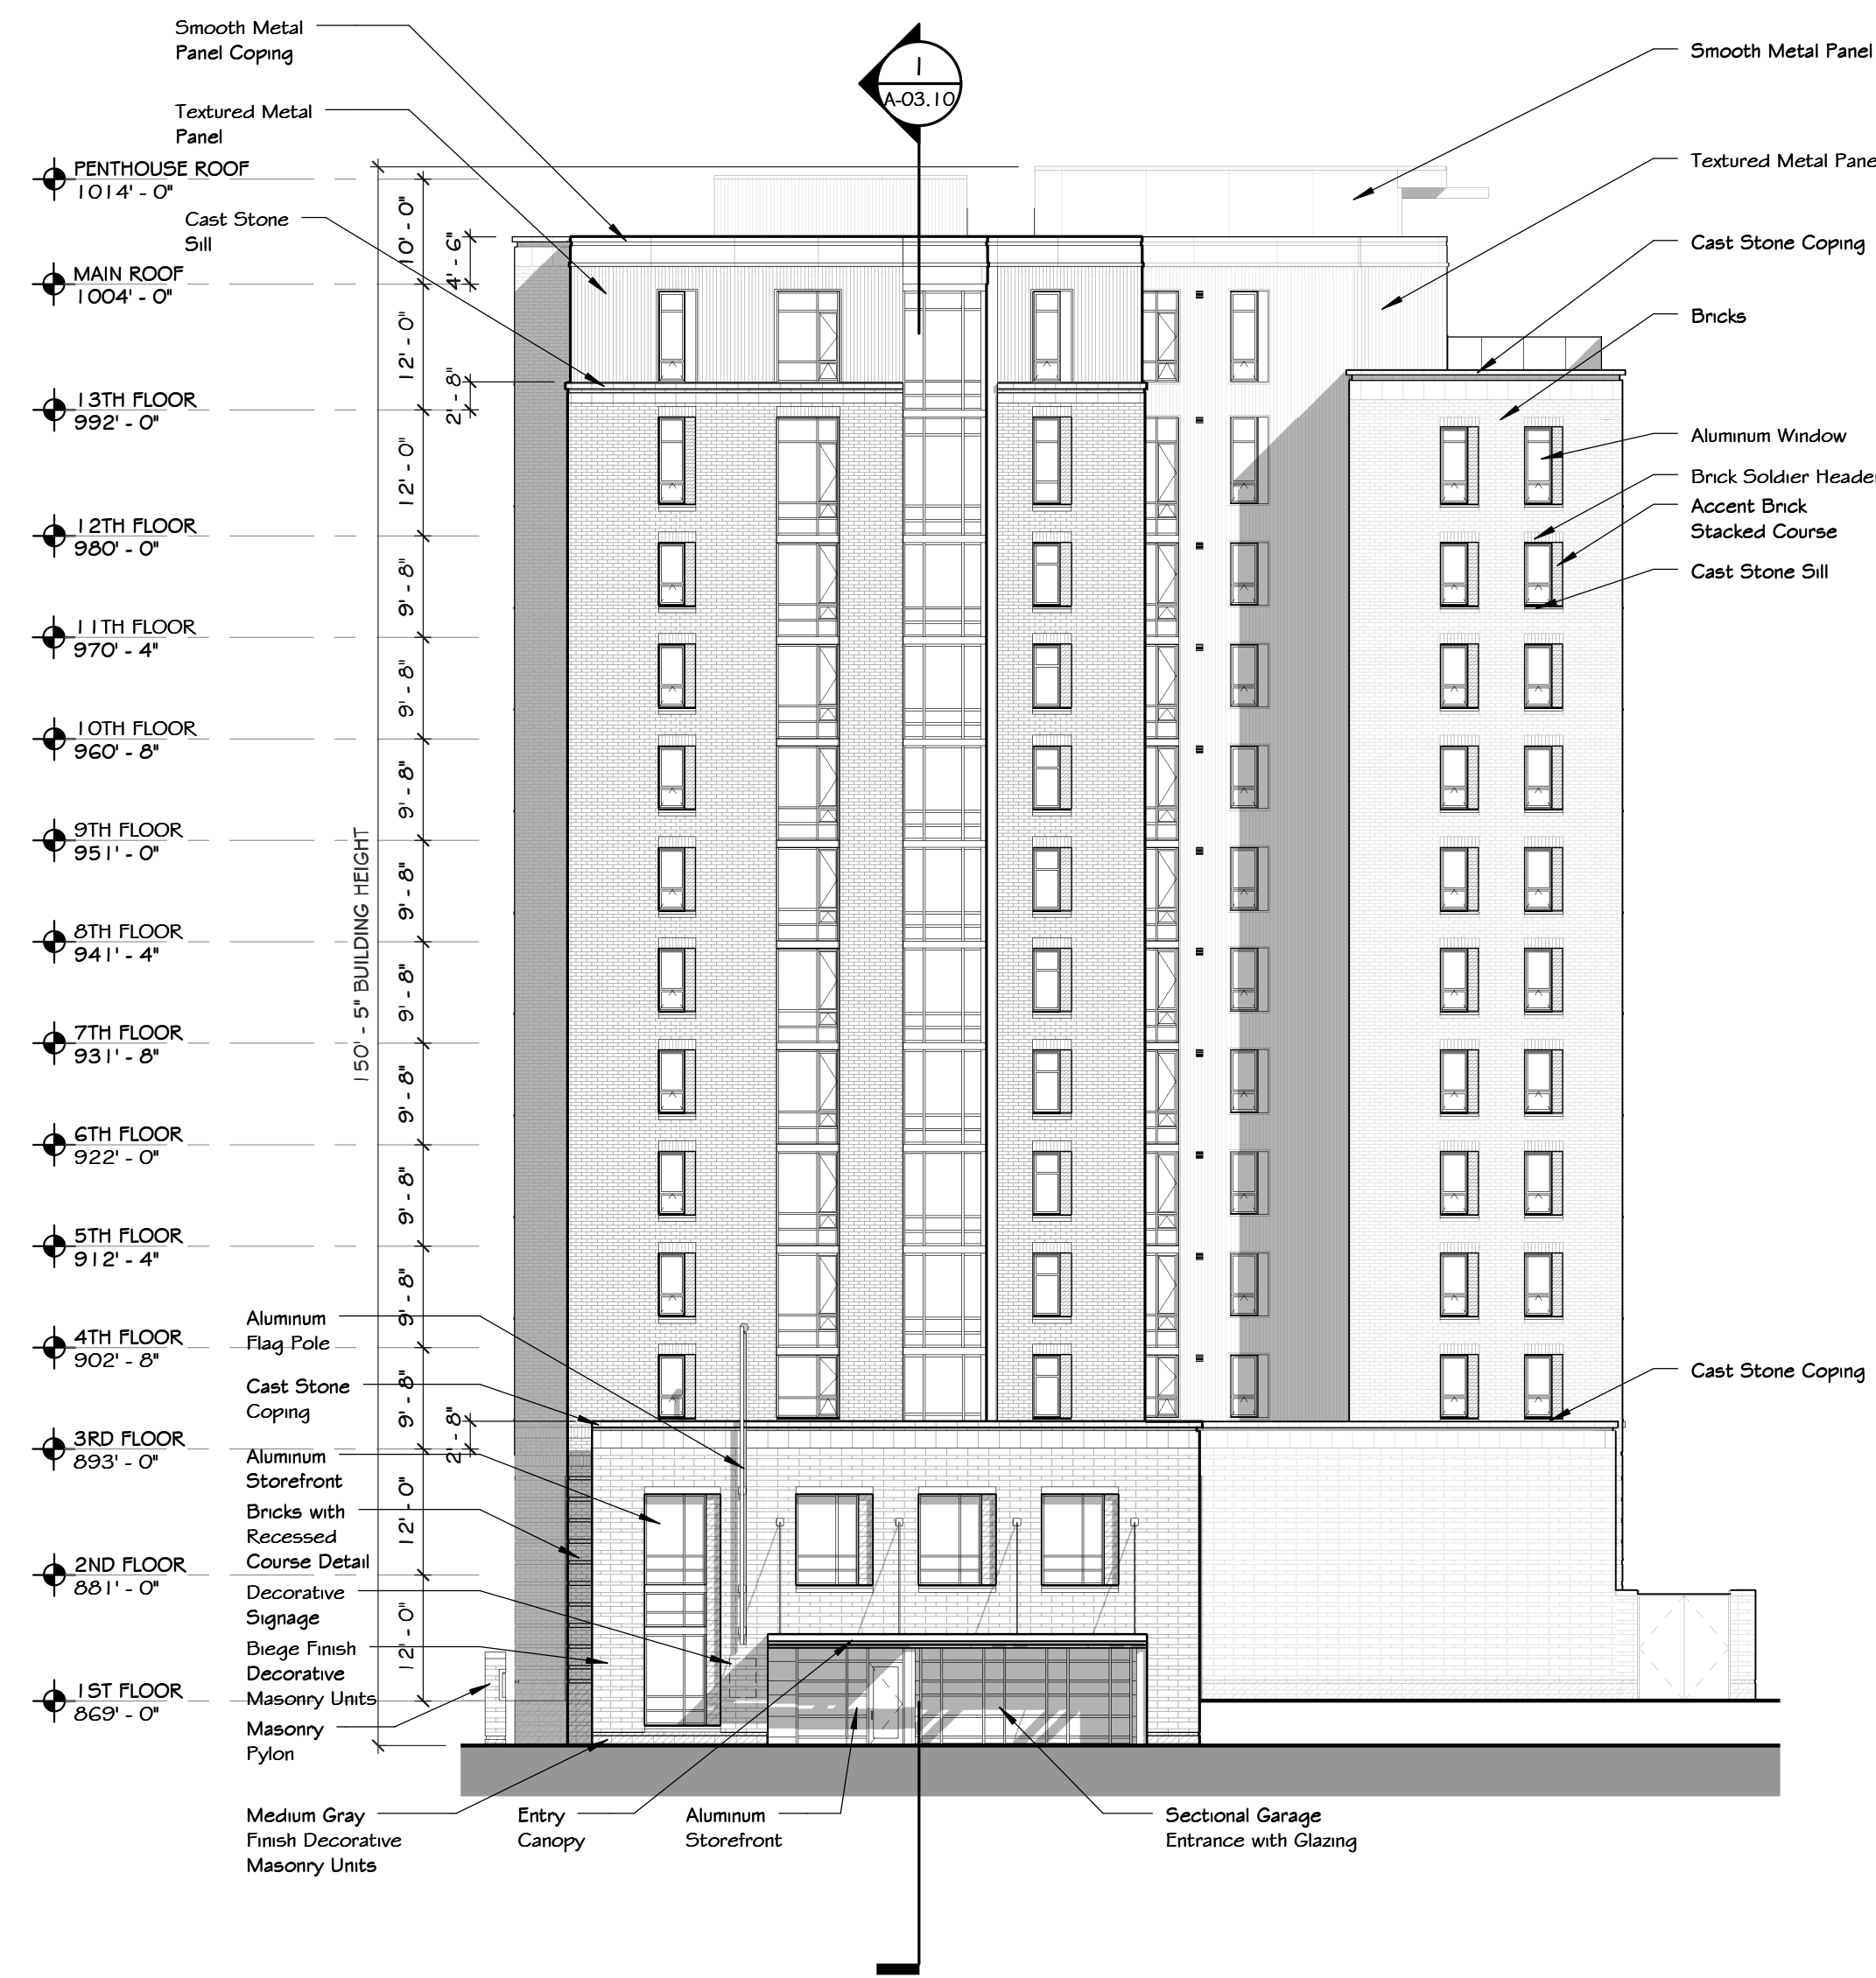

2 North Building Elevation
Scale: 1/16" = 1'-0"

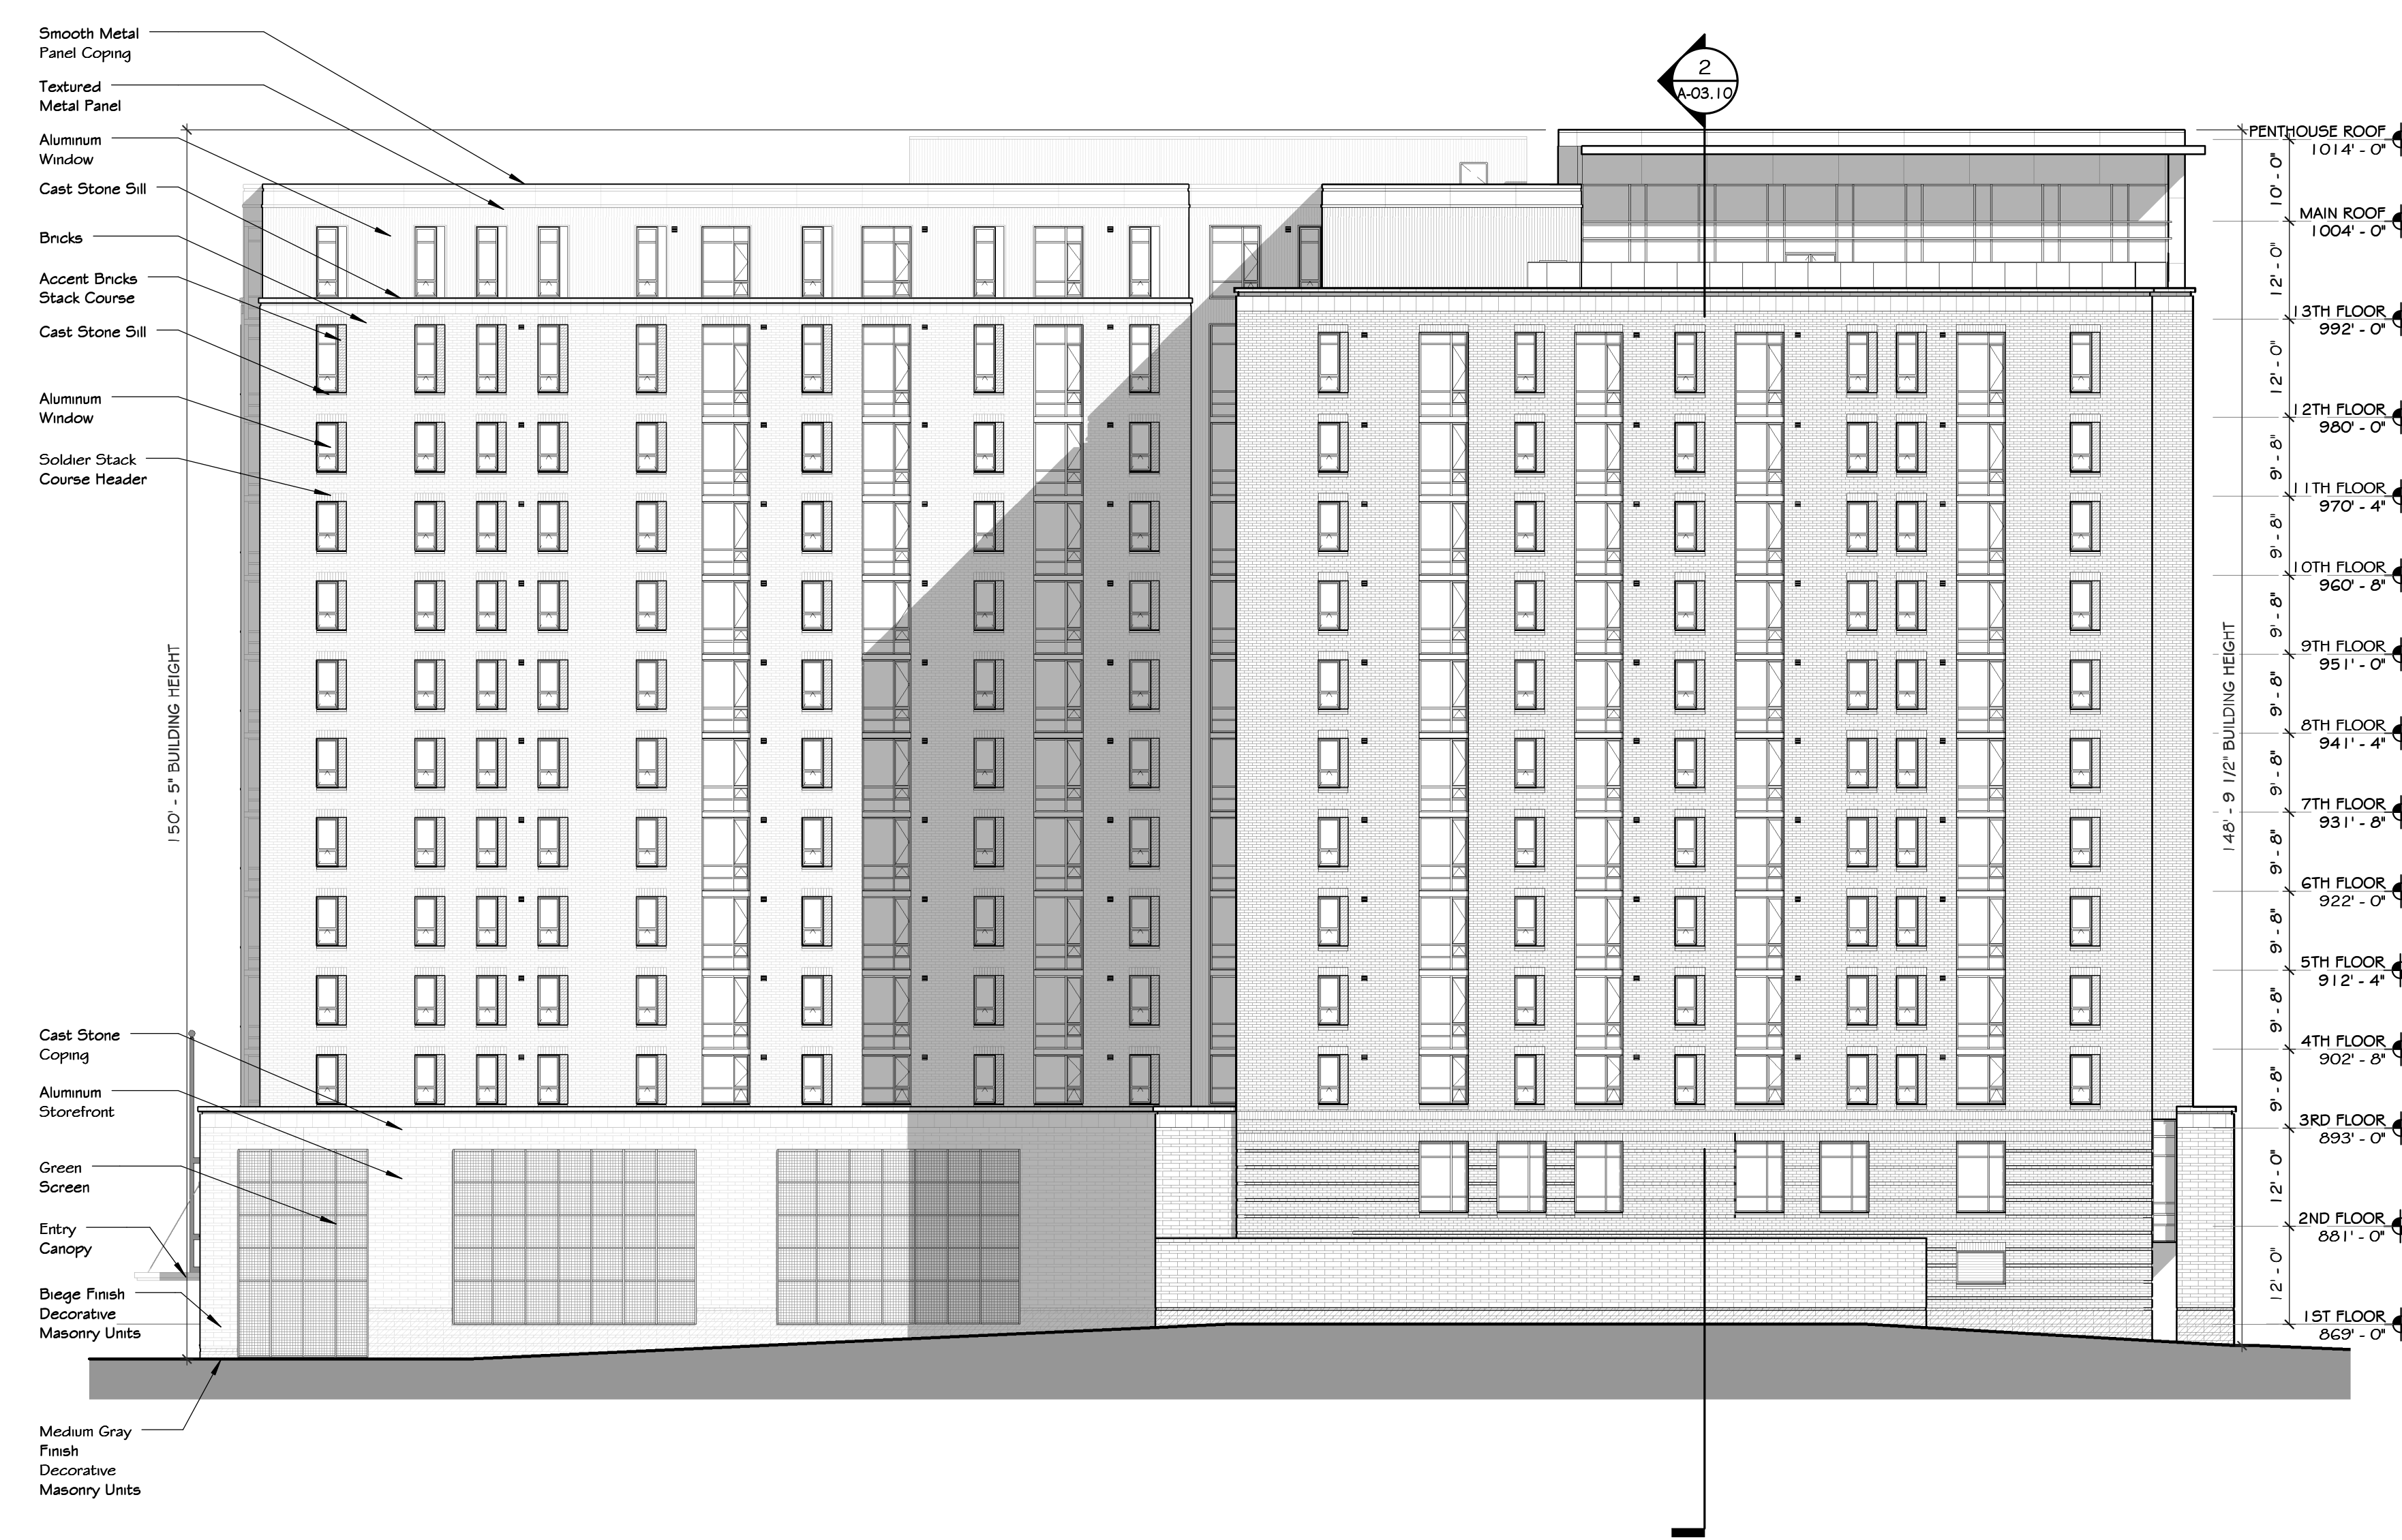

1 West Building Elevation
Scale: 1/16" = 1'-0"