


# EXHIBIT A

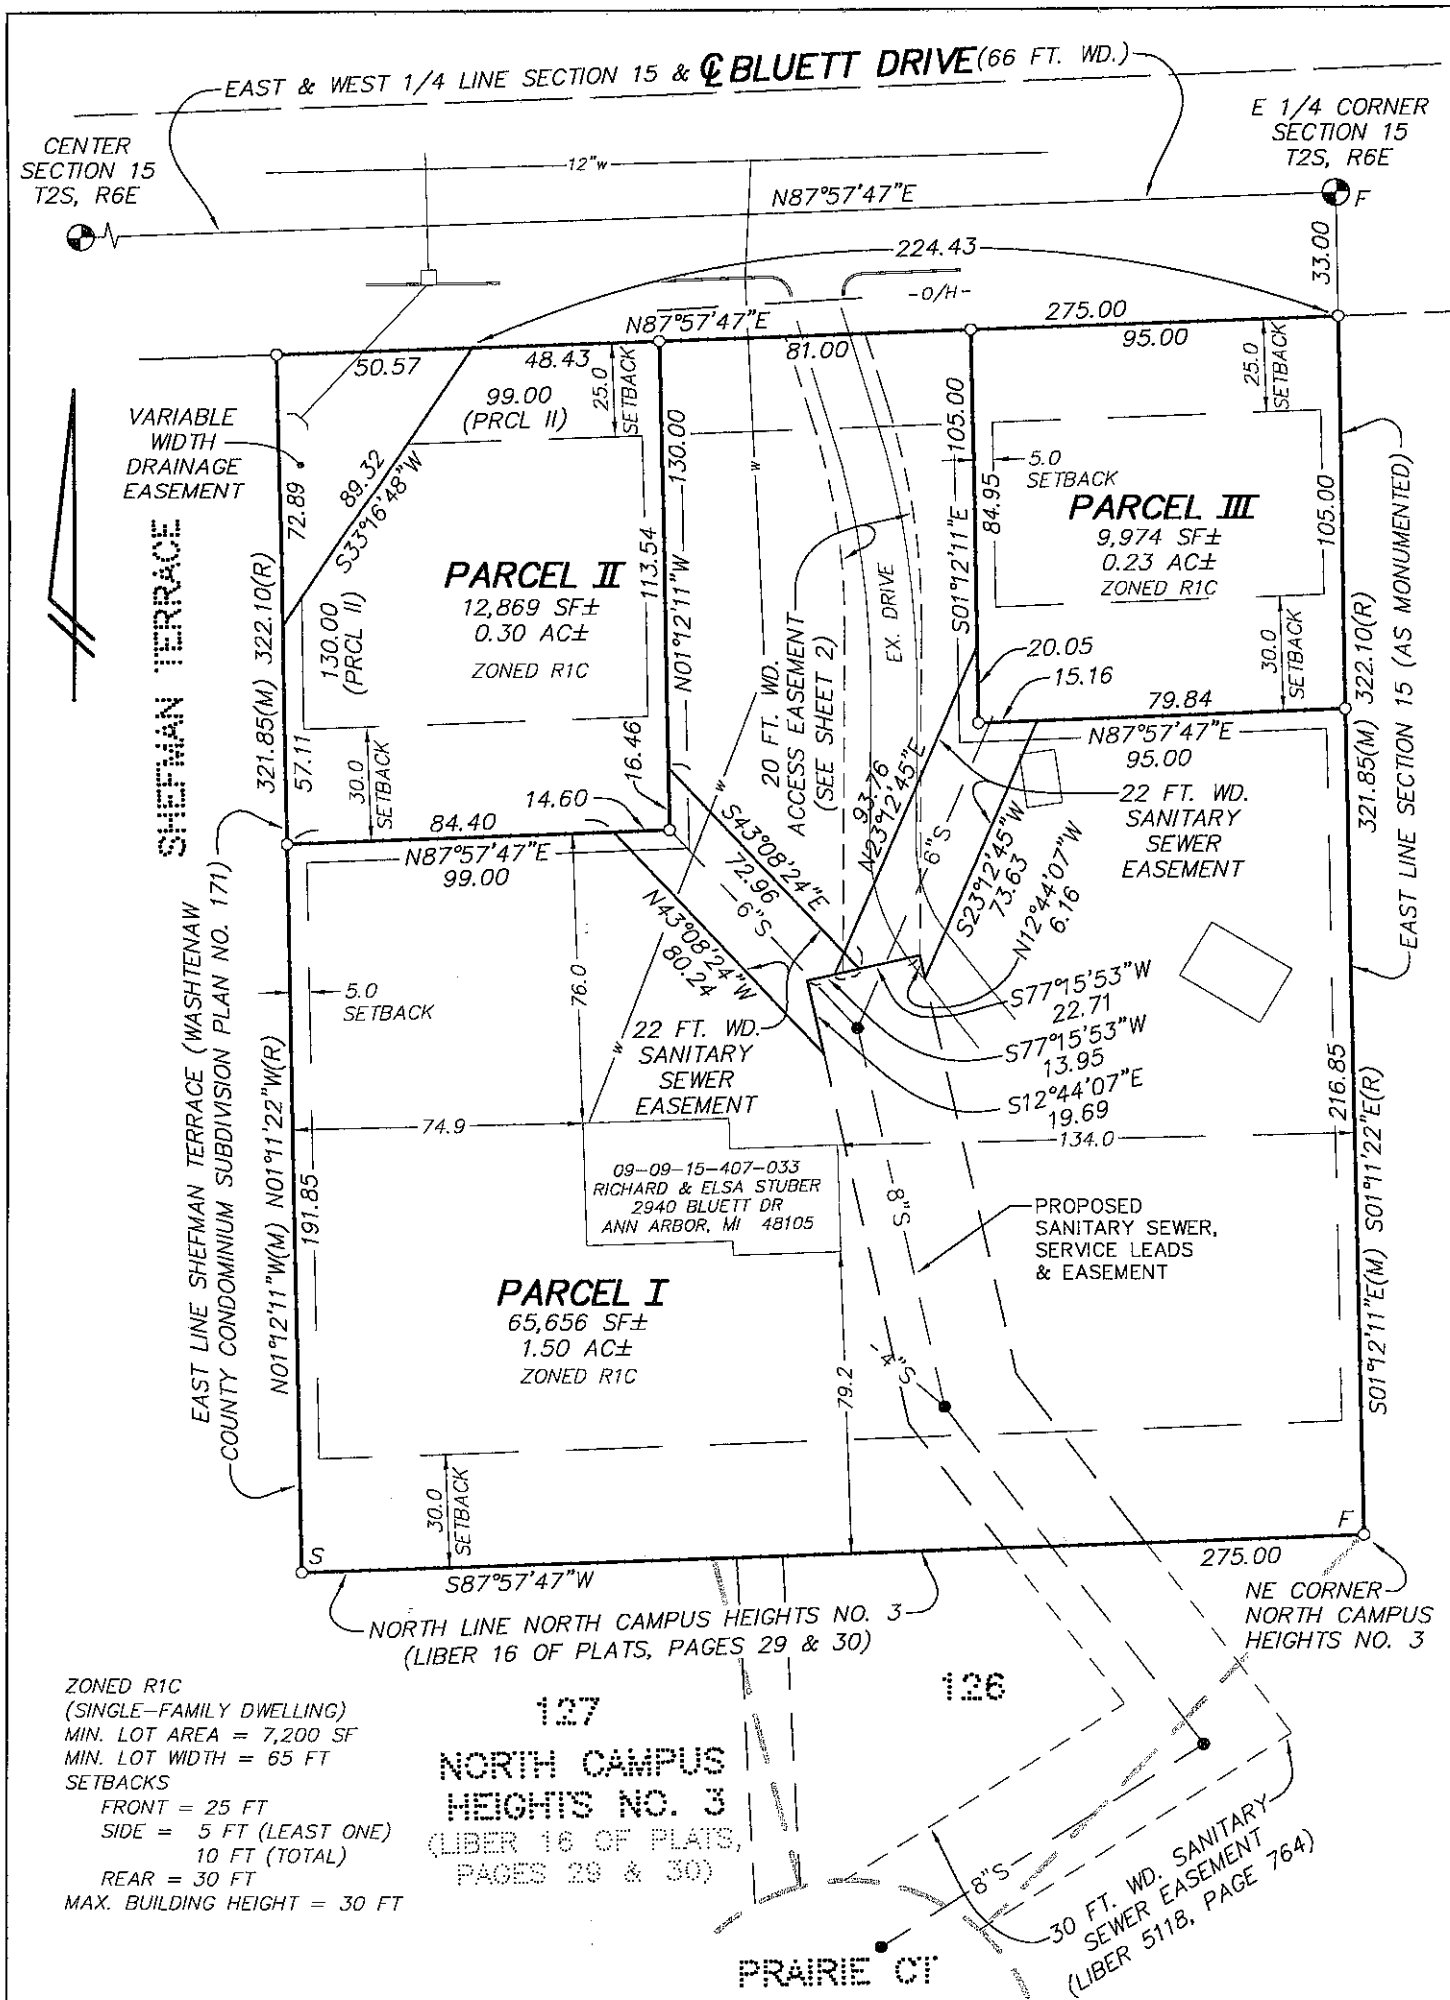

H:\vtd3\eng\31879\dwg\31879.dwg, 8/22/2018 4:50:28 PM, 1:1

<p><b>WASHTENAW ENGINEERING COMPANY</b>                  CIVIL ENGINEERS * PLANNERS                  SURVEYORS * LANDSCAPE ARCHITECTS                  3526 W. LIBERTY RD, SUITE 400                  ANN ARBOR, MICHIGAN 48103                  TEL. 734-761-8800 FAX. 734-761-9530                  weco@wengco.com                  www.washtenawengineering.com</p>	CLIENT: <i>RICHARD STUBER</i> SECTION <u>15</u> TOWN <u>2</u> SOUTH * RANGE <u>6</u> EAST CITY OF ANN ARBOR WASHTENAW COUNTY * MICHIGAN	<p>THOMAS L. SUTHERLAND                  PROFESSIONAL SURVEYOR                  NO. 24620</p>
	DATE <u>4-19-17</u> REV. <u>8-5-17, 9-28-17, 11-30-17, 8-22-18</u> DRAWN <u>DJH</u> JOB <u>31879</u> CHECK <u>TLS</u> F.B. <u>649</u> SHEET <u>1</u> OF <u>4</u> FILE NO. <u>R-10132</u>	