



© Copyright 2013

624 Church Street
Ann Arbor, MI
Pizza House Outdoor
Plaza Seating Concept

**J BRADLEY MOORE
& ASSOCIATES**
4844 Jackson Road, #150 Ann Arbor, MI 48103 (734) 930-1500


in association with
11.20.13



job 213380


drawn SAR
date
11.18.13

sht
A4.1

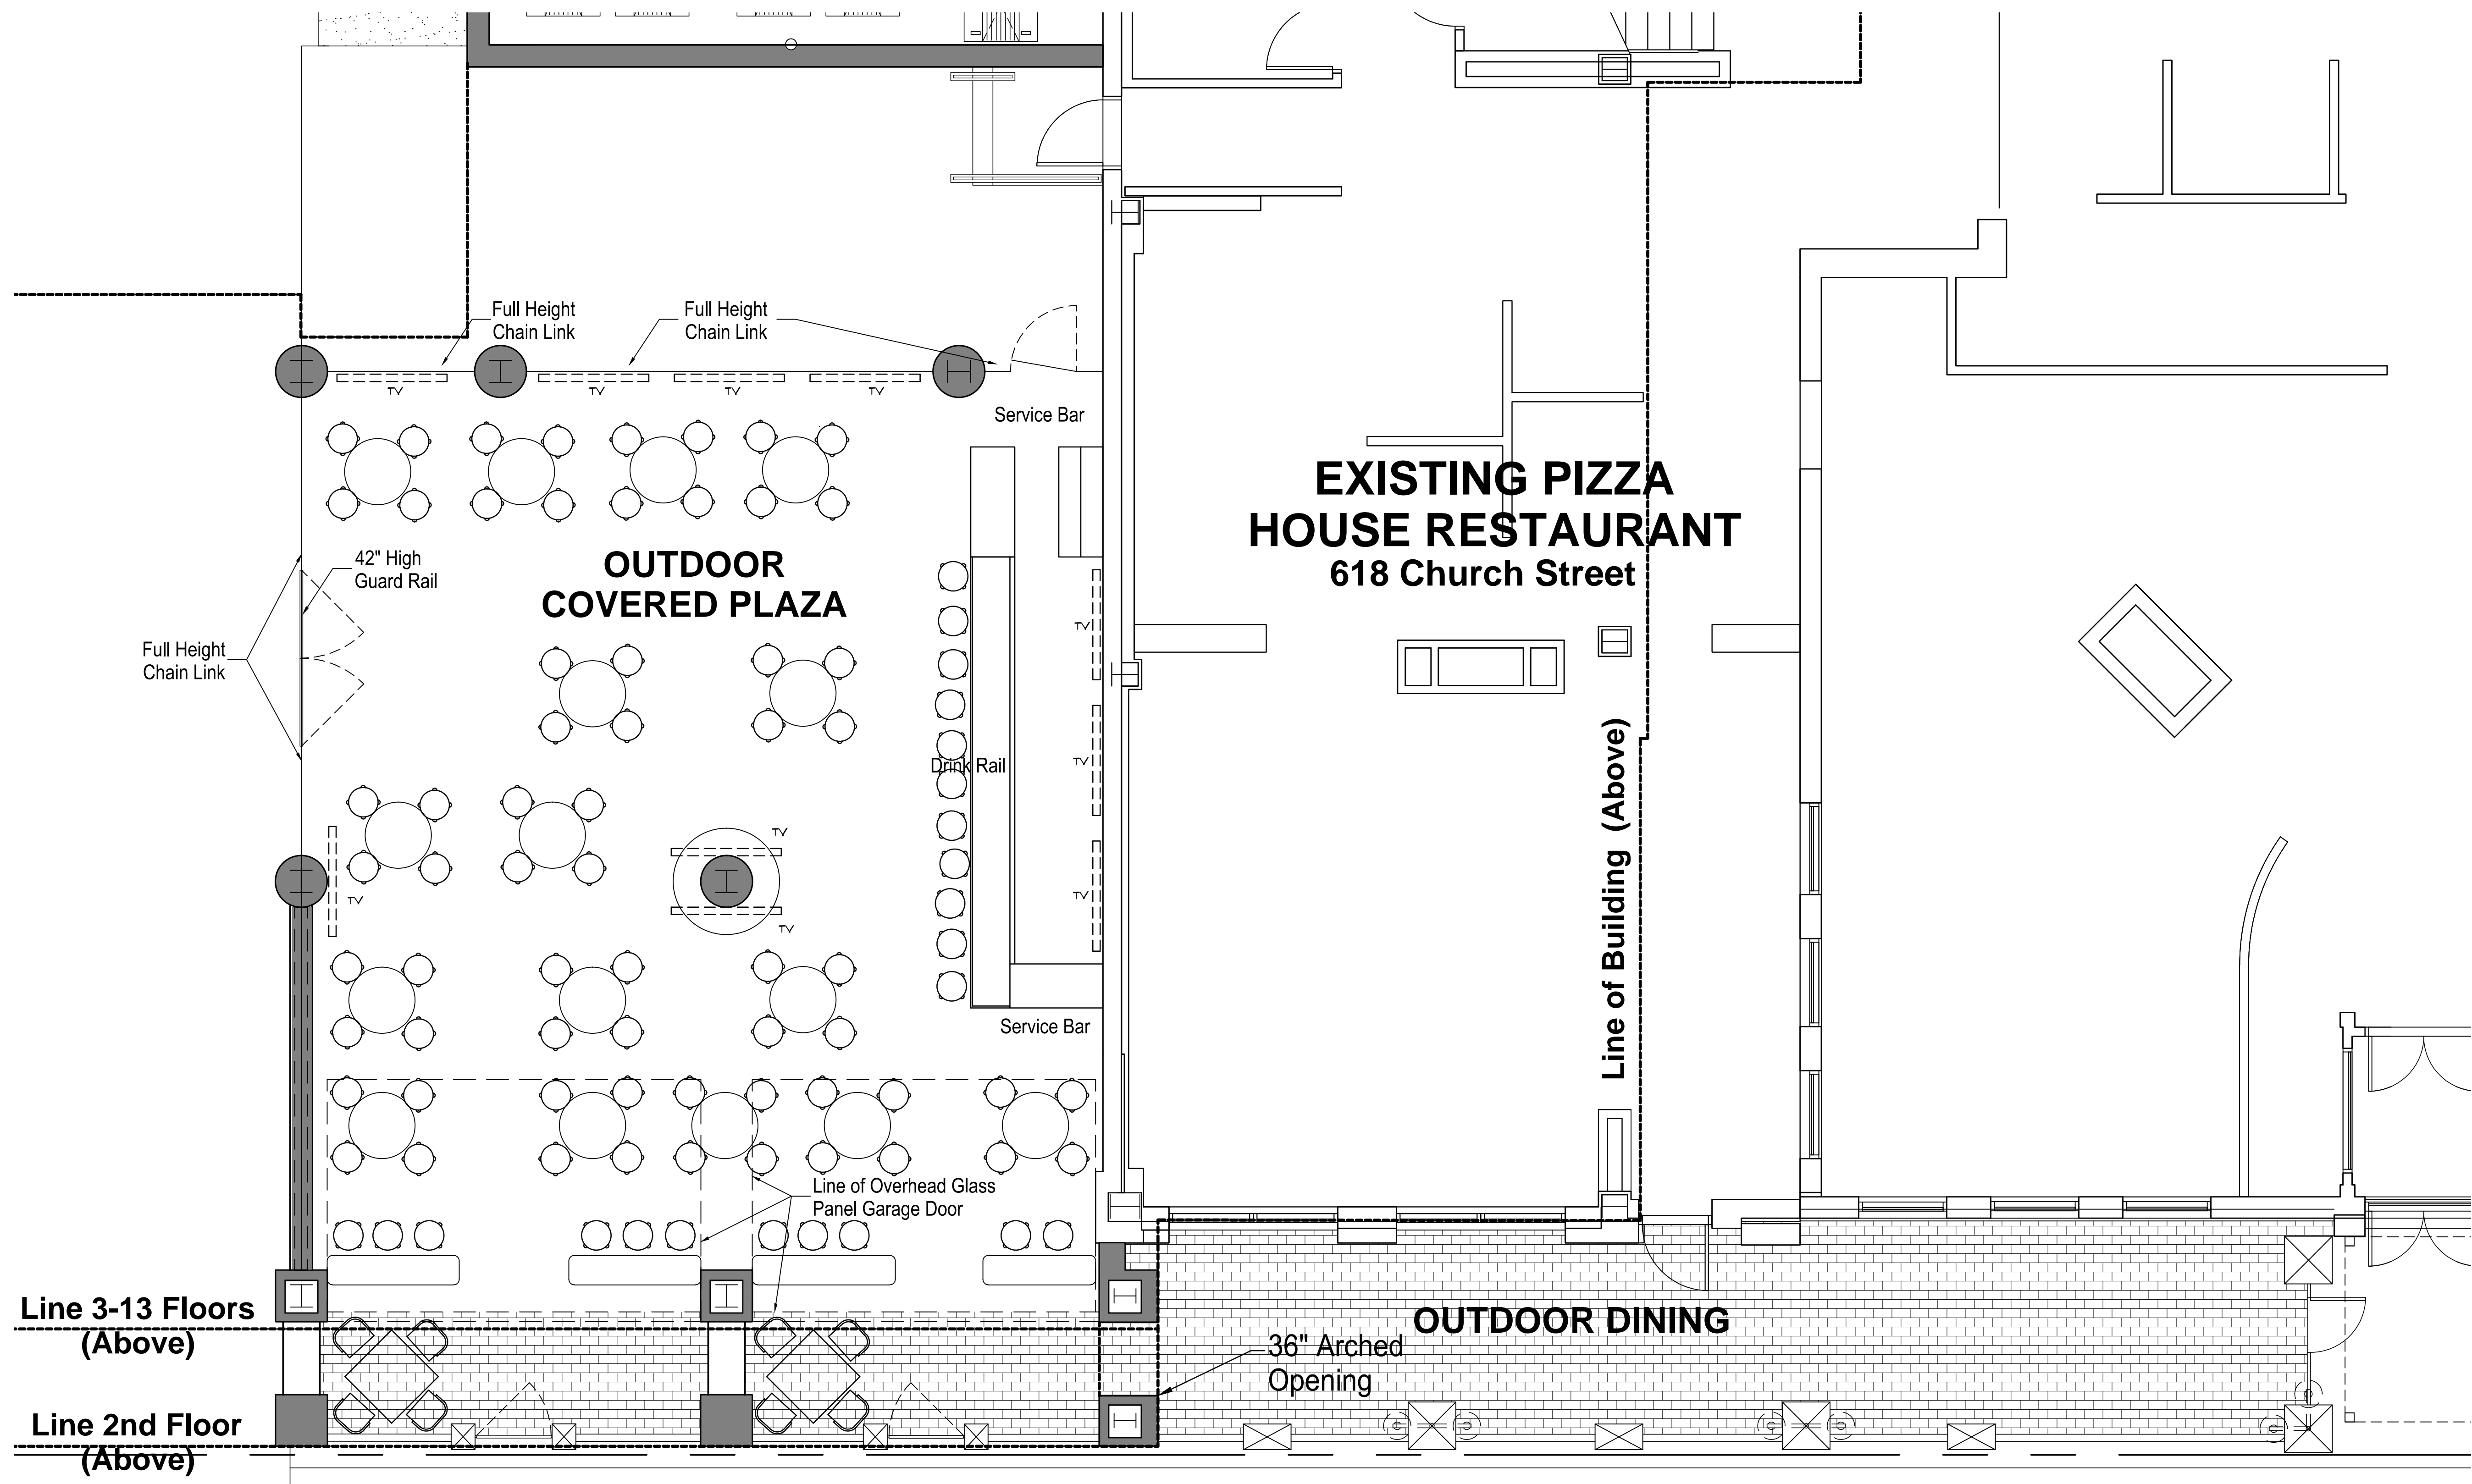

Enlarged Plaza Plan

Scale: 1/4" = 1' - 0"

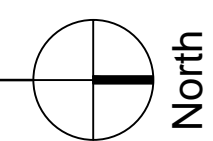



shd
R1.0
drawn
date 11.20.13

job 213250

revisions

**J BRADLEY MOORE
& ASSOCIATES**
4844 Jackson Road, #150 Ann Arbor, MI 48103 (734) 930-1500

624 Church Street
Ann Arbor, MI
Pizza House Outdoor
Plaza Seating Concept

© Copyright 2013





shd
R2.0
drawn
date 11.20.13

job 213250

revisions

**J BRADLEY MOORE
& ASSOCIATES**
4844 Jackson Road, #150 Ann Arbor, MI 48103 (734) 930-1500

624 Church Street
Ann Arbor, MI
Pizza House Outdoor
Plaza Seating Concept

© Copyright 2013





shd
R3.0
drawn
date 11.20.13

job 213250

revisions

**J BRADLEY MOORE
& ASSOCIATES**
4844 Jackson Road, #150 Ann Arbor, MI 48103 (734) 930-1500

624 Church Street
Ann Arbor, MI
Pizza House Outdoor
Plaza Seating Concept

© Copyright 2013





sh
R4.0
drawn
date 11.20.13

job 213250

revisions

**J BRADLEY MOORE
& ASSOCIATES**
4844 Jackson Road, #150 Ann Arbor, MI 48103 (734) 930-1500

624 Church Street
Ann Arbor, MI
Pizza House Outdoor
Plaza Seating Concept

© Copyright 2013

