



Base plan and tree locations provided by Kem-Tec & Associates
 Refer to Sheet L-2 for Tree List, Plant Materials List, Notes, Details, & Specifications

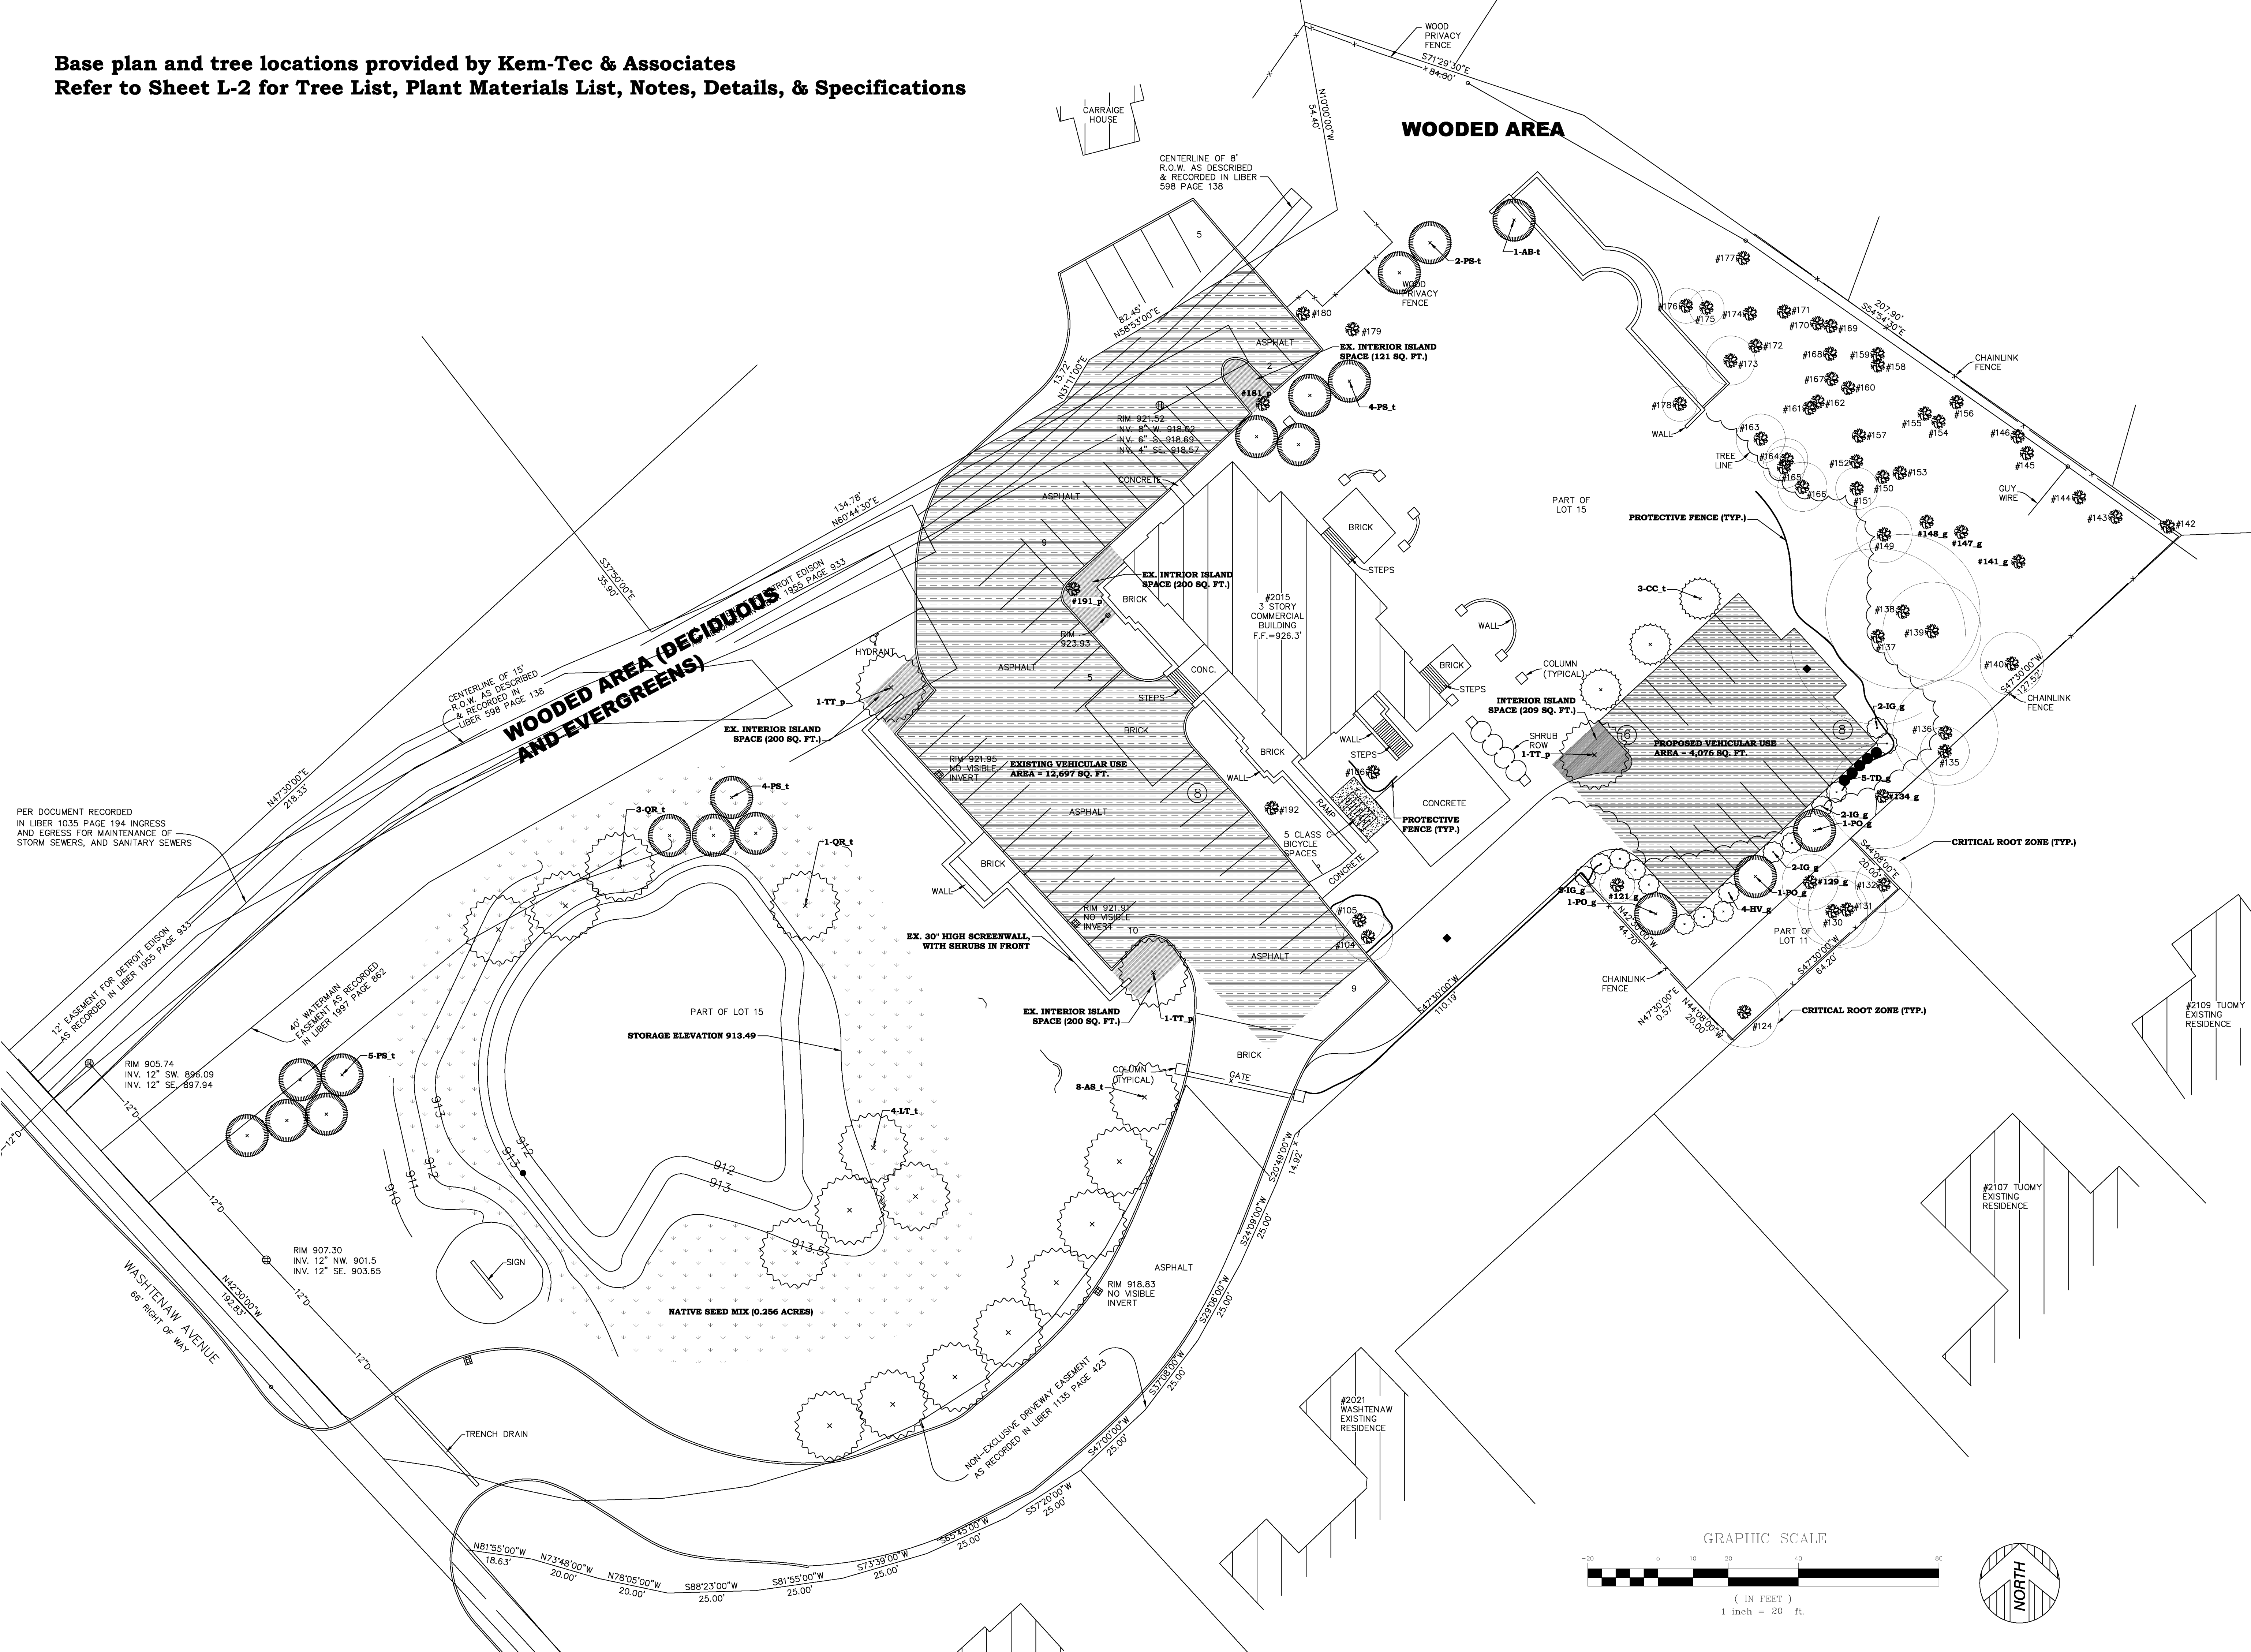

PER DOCUMENT RECORDED
 IN LIBER 1035 PAGE 194 INGRESS
 AND EGRESS FOR MAINTENANCE OF
 STORM SEWERS, AND SANITARY SEWERS

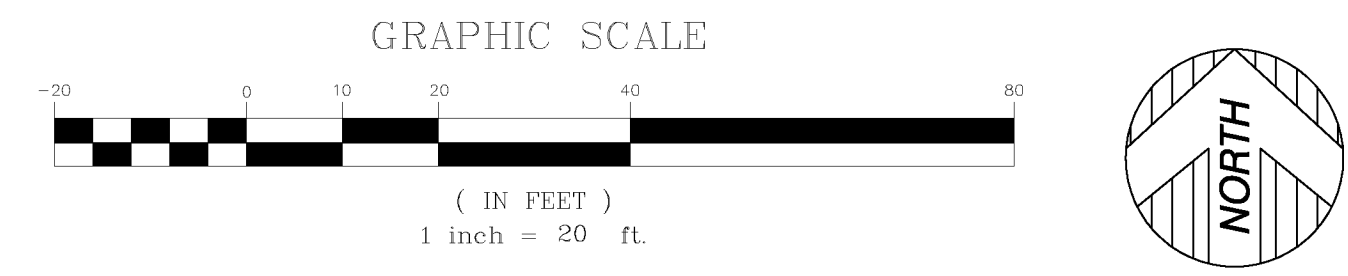

June 6, 2009 - For Owner Review
Revisions:
Sep. 11, 2009 - For Site Plan Approval
May 7, 2010 - Revised per City
Aug. 11, 2010 - Revised per City (July 16, 2010)

Design by:
Eric A. Olson, RLA
 1008 Odessa Drive
 Holly, Michigan 48442
 (248) 634-4320
 fax (248) 634-4409
 EOlsonRLA@earthlink.net

Information from this plan is to be used for this property. Design and all elements of the design are the property of Eric A. Olson, RLA, and not to be copied without permission.

Landscape And Tree Protection Plan for:
UNIVERSITY BANK PARKING LOT
 2015 Washtenaw Avenue, City of Ann Arbor, Michigan

Sheet
 1 of 2

Job No. 091AH-04