

SCALE: 1 INCH = 100 FEET


*Thomas L. Sutherland*  
 PROFESSIONAL SURVEYOR NO. 24620

**LEGEND**




CIVIL ENGINEERS \* PLANNERS  
 SURVEYORS \* LANDSCAPE ARCHITECTS  
 3250 W. LIBERTY RD  
 ANN ARBOR, MICHIGAN 48103  
 TEL. 734-761-8800 FAX. 734-761-9530  
 weco@wengco.com  
 www.washtenawengineering.com

CLIENT: ANN ARBOR PUBLIC SCHOOLS	
SECTION <u>32</u>	
TOWN <u>2</u>	SOUTH * RANGE <u>6</u> EAST
CITY OF ANN ARBOR	
WASHTENAW COUNTY * MICHIGAN	
DATE <u>6-19-08</u>	REV.
DRAWN <u>SJB</u>	JOB <u>30757</u>
CHECK <u>TLS</u>	F.B. <u>NONE</u>
SHEET <u>1</u> OF <u>5</u>	FILE NO. <u>R-9611</u>

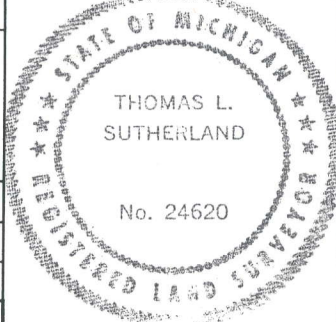

H:\dd3\eng\30757\dwg\R-9611.dwg, Model, 6/20/2008 11:18:09 AM, 1:100

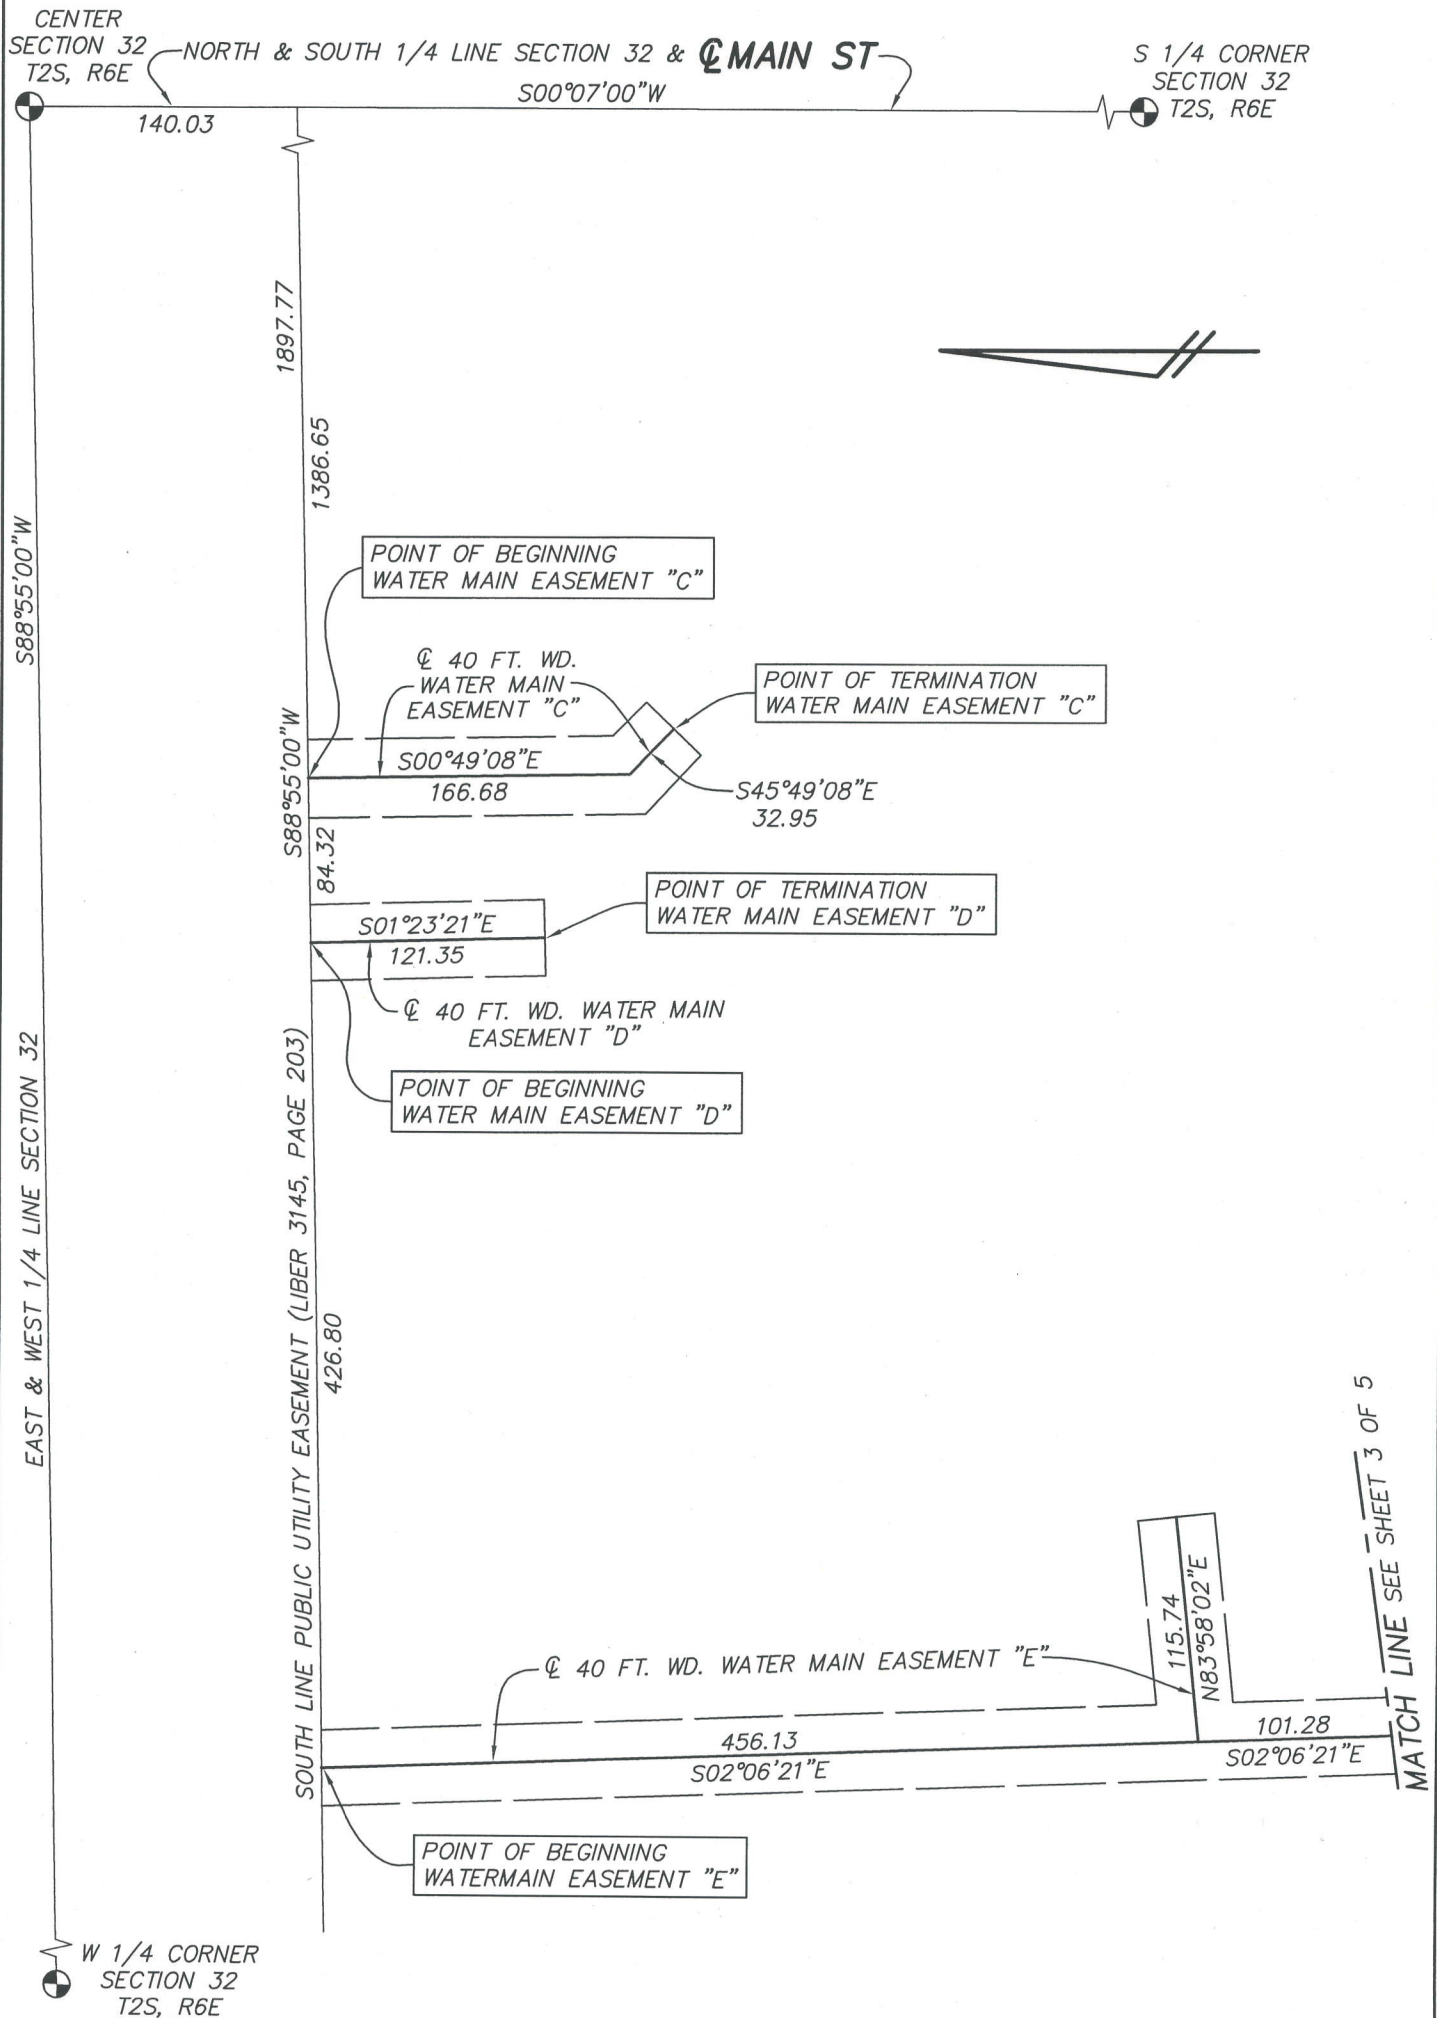

SCALE: 1 INCH = 100 FEET

**LEGEND**

PROFESSIONAL SURVEYOR NO. 24620

**WASHTENAW ENGINEERING COMPANY**

CIVIL ENGINEERS \* PLANNERS,  
SURVEYORS \* LANDSCAPE ARCHITECTS  
3250 W. LIBERTY RD  
ANN ARBOR, MICHIGAN 48103  
TEL. 734-761-8800 FAX. 734-761-9530  
weco@wengco.com  
www.washtenawengineering.com


CLIENT: ANN ARBOR PUBLIC SCHOOLS	
SECTION <u>32</u>	
TOWN <u>2</u>	SOUTH * RANGE <u>6</u> EAST
CITY OF ANN ARBOR	
WASHTENAW COUNTY * MICHIGAN	
DATE <u>6-19-08</u>	REV. <u>2-11-09</u>
DRAWN <u>SJB</u>	JOB <u>30757</u>
CHECK <u>TLS</u>	F.B. <u>NONE</u>
SHEET <u>2 OF 5</u>	FILE NO. <u>R-9611</u>

STATE OF MICHIGAN

THOMAS L. SUTHERLAND

No. 24620

REGISTERED LAND SURVEYOR

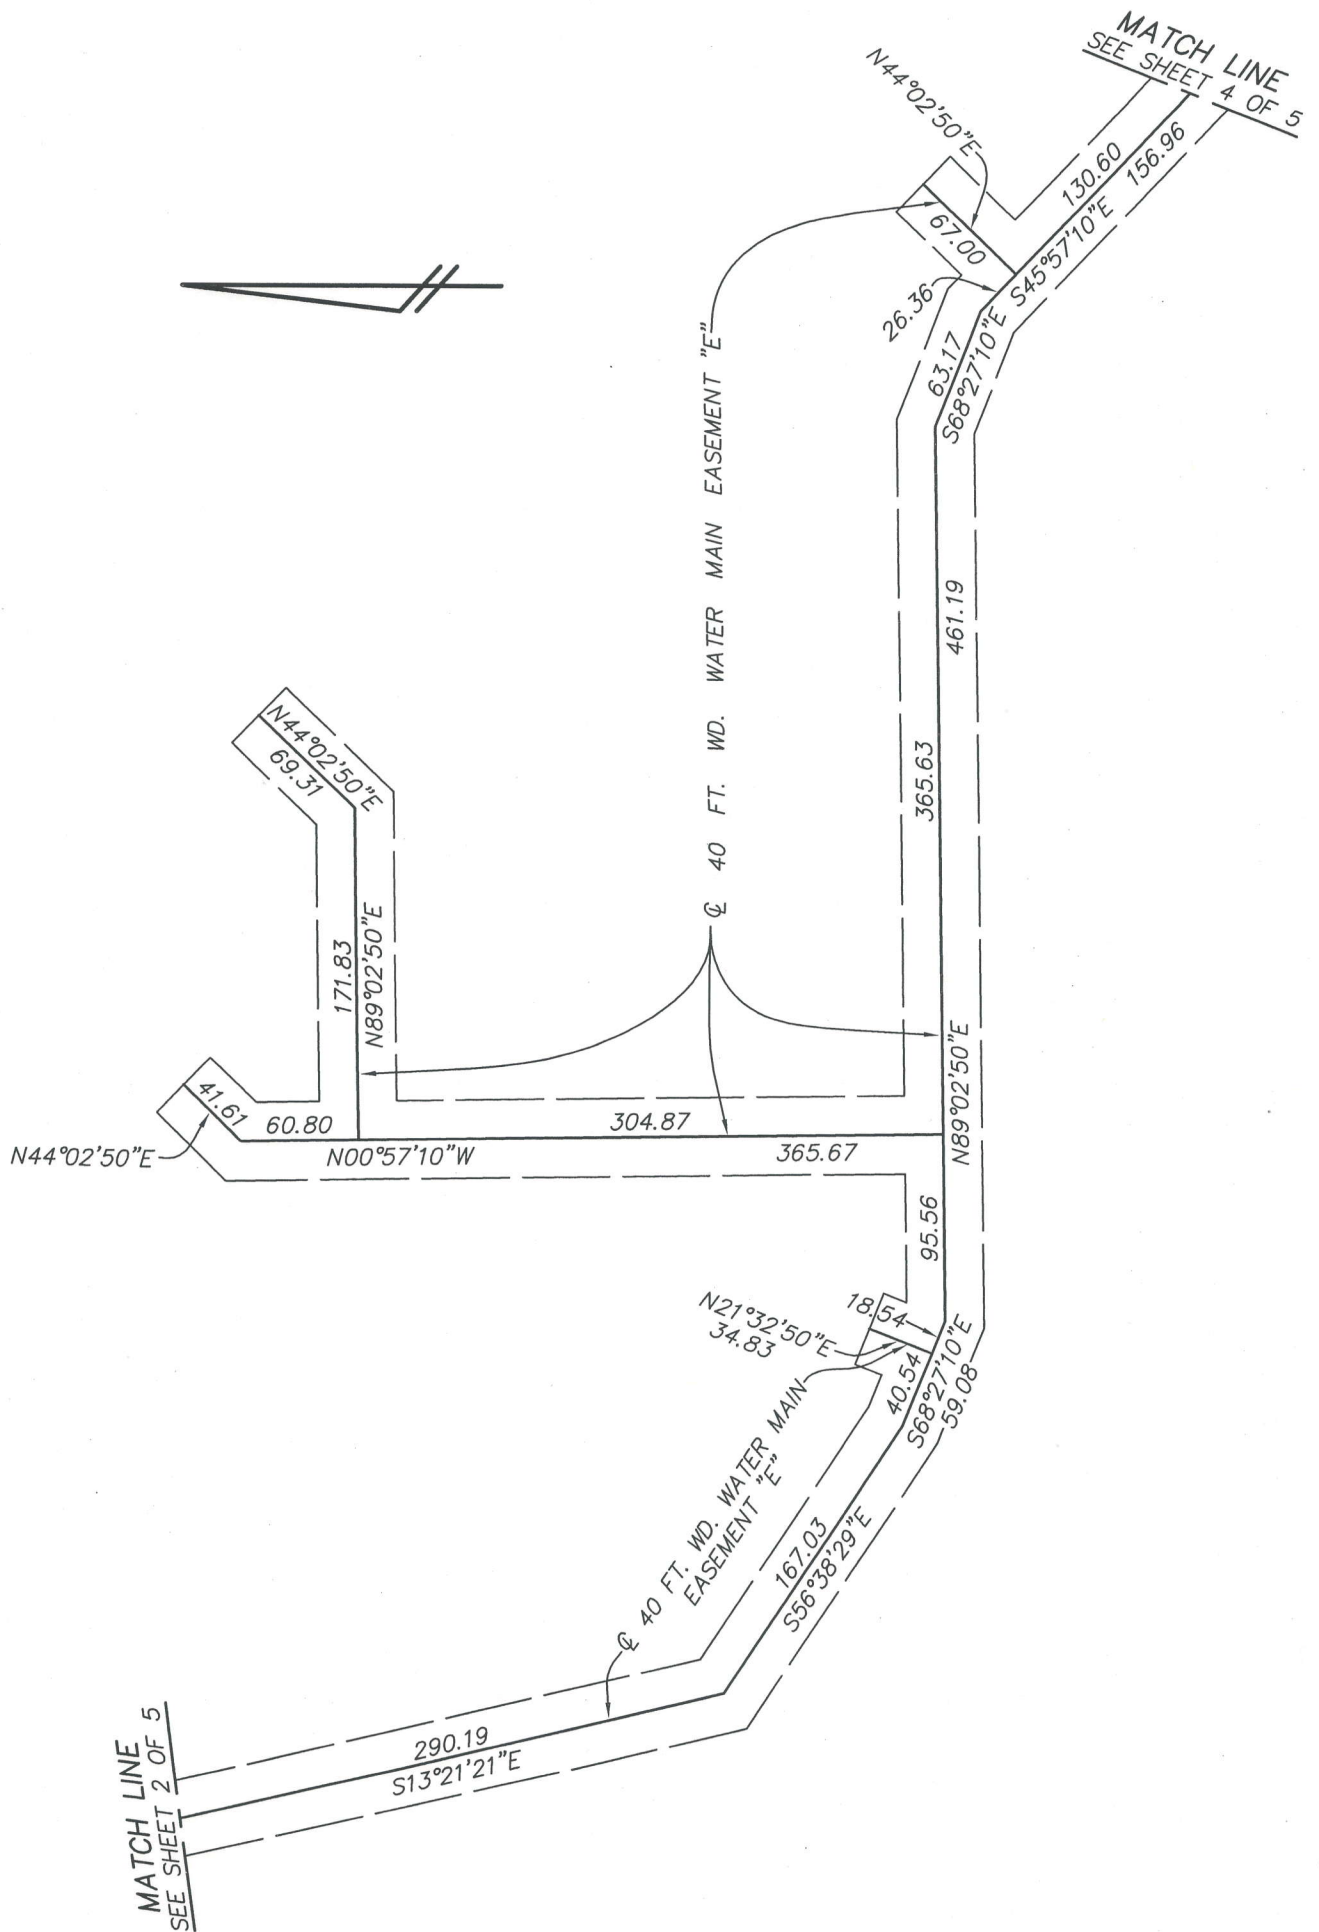

SCALE: 1 INCH = 100 FEET

**LEGEND**

*Thomas L. Sutherland*  
 PROFESSIONAL SURVEYOR NO. 24620



**WASHTENAW ENGINEERING COMPANY**  
 CIVIL ENGINEERS \* PLANNERS  
 SURVEYORS \* LANDSCAPE ARCHITECTS  
 3250 W. LIBERTY RD  
 ANN ARBOR, MICHIGAN 48103  
 TEL. 734-761-8800 FAX. 734-761-9530  
 Weco@wengco.com  
 www.washtenawengineering.com

CLIENT: ANN ARBOR PUBLIC SCHOOLS

TOWN 2 SECTION 32  
 SOUTH \* RANGE 6 EAST  
 CITY OF ANN ARBOR

WASHTENAW COUNTY \* MICHIGAN

DATE 6-19-08

REV. 2-11-09

DRAWN SJB


JOB 30757

CHECK TLS

F.B. NONE

SHEET 3 OF 5

FILE NO. R-9611

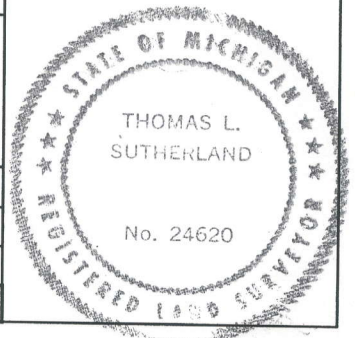




POINT OF TERMINATION  
WATER MAIN EASEMENT "E"

WESTERLY RIGHT-OF-WAY LINE OF SOUTH MAIN ST.

$\Delta = 09^{\circ}32'13''$   
 $R = 618.48$   
 $AL = 102.95$   
 $LC = 102.83$   
 $LCB = S84^{\circ}39'07''E$

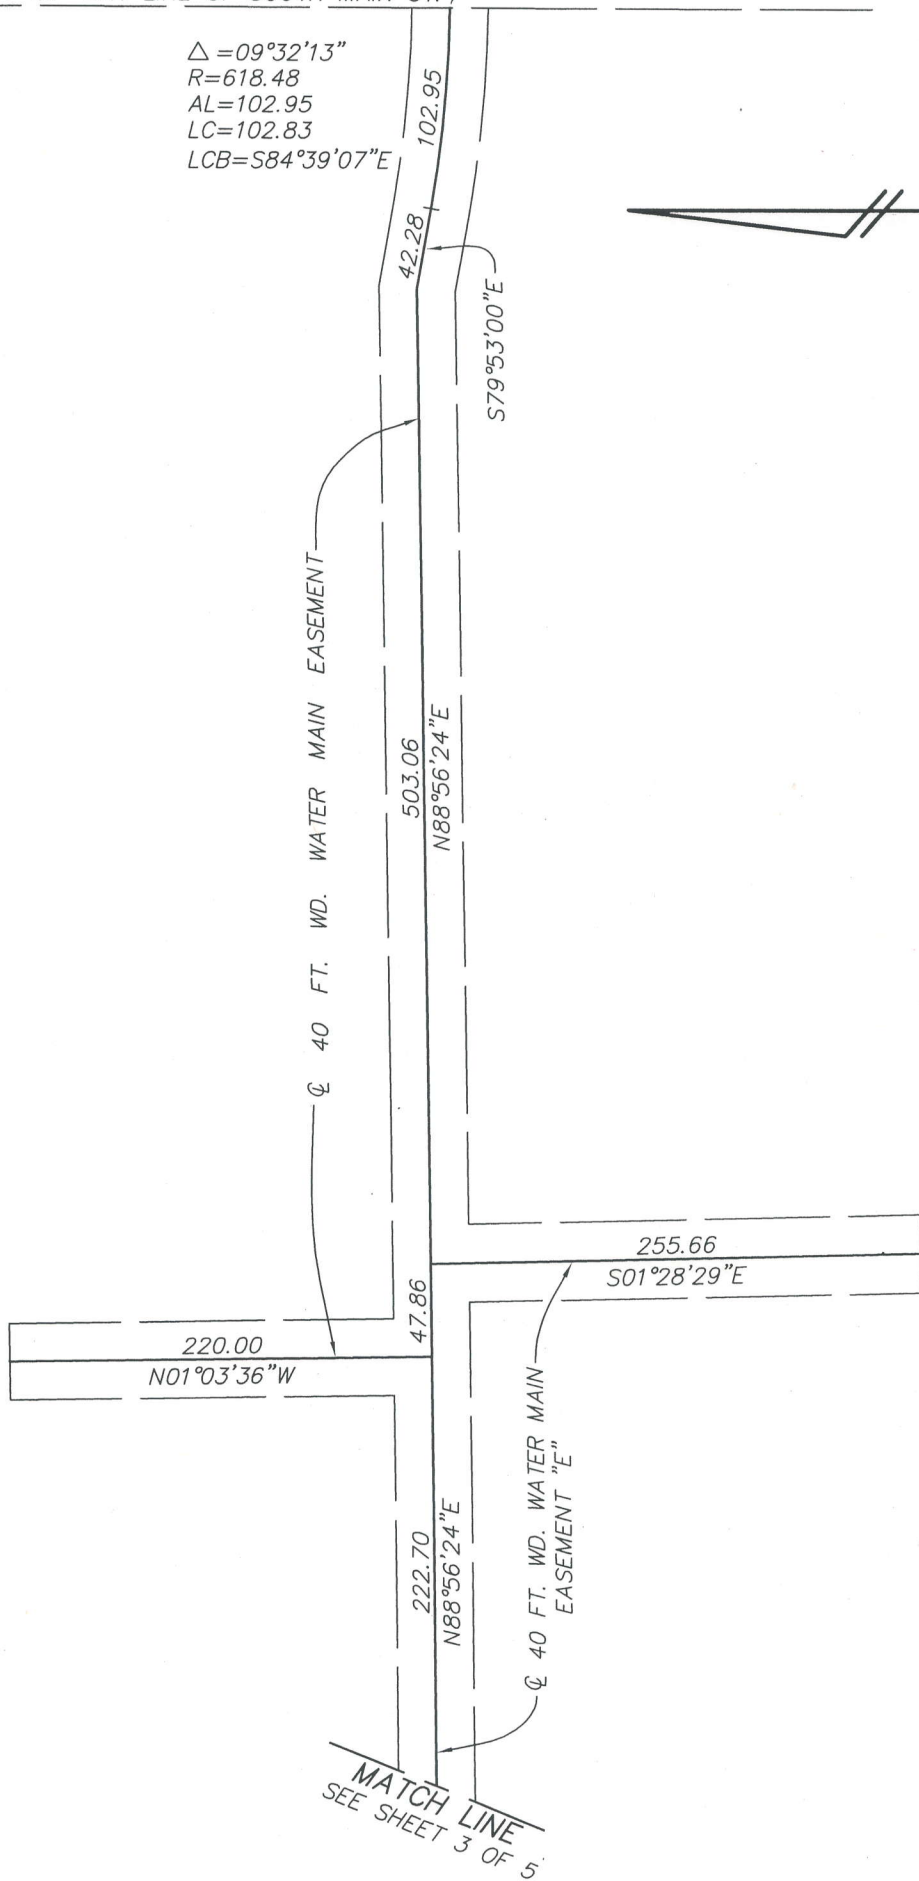

SCALE: 1 INCH = 100 FEET

LEGEND

*Thomas L. Sutherland*  
 PROFESSIONAL SURVEYOR NO. 24620



**WASHTENAW  
ENGINEERING  
COMPANY**  
 CIVIL ENGINEERS \* PLANNERS  
 SURVEYORS \* LANDSCAPE ARCHITECTS  
 3250 W. LIBERTY RD  
 ANN ARBOR, MICHIGAN 48103  
 TEL. 734-761-8800 FAX. 734-761-9530  
 weco@wengco.com  
 www.washtenawengineering.com

CLIENT: ANN ARBOR PUBLIC SCHOOLS

TOWN 2 SECTION 32  
 SOUTH \* RANGE 6 EAST  
 CITY OF ANN ARBOR  
 WASHTENAW COUNTY \* MICHIGAN

DATE 6-19-08

REV.

DRAWN SJB

JOB 30757

CHECK TLS

F.B. NONE

SHEET 4 OF 5

FILE NO. R-9611

