


EXHIBIT A

NE CORNER
SECTION 25
T. 2 S., R. 5 E.
LCRC L. 1, P. 557

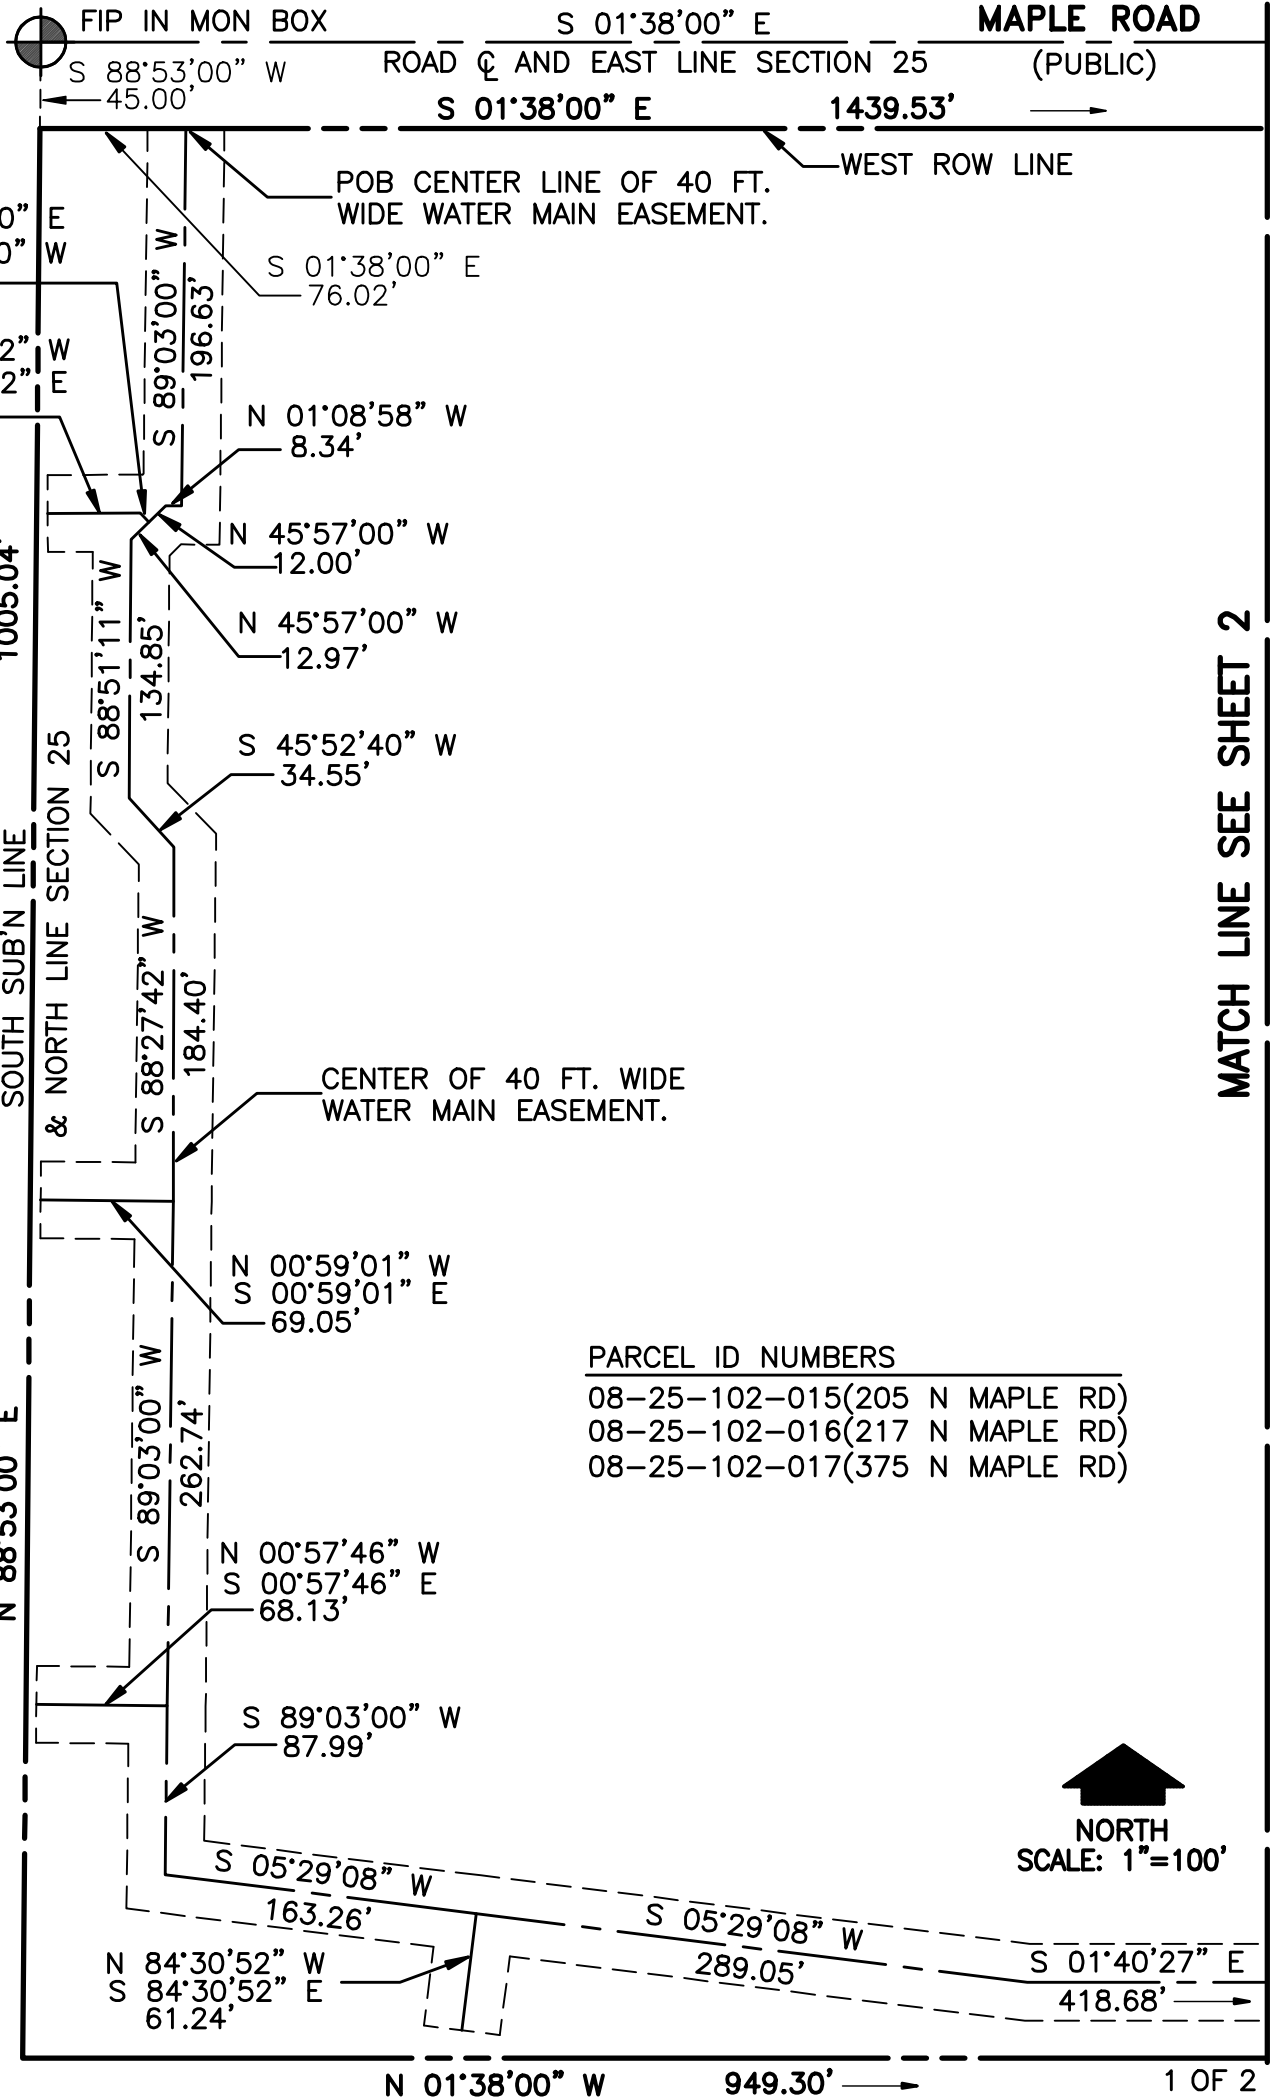

MATCH LINE SEE SHEET 2

PARCEL ID NUMBERS

- 08-25-102-015(205 N MAPLE RD)
- 08-25-102-016(217 N MAPLE RD)
- 08-25-102-017(375 N MAPLE RD)



NORTH
SCALE: 1"=100'



Dietrich, Bailey and Associates, P.C.

107 South Main Street
Plymouth, Michigan 48170

Tel. 734-455-3111
Fax 734-455-3127

CLIENT: ANN ARBOR MARKET, L.L.C.,
JOHN S. SPAIN, ESQ.
4198 ORCHARD LAKE RD., STE. 250,
ORCHARD LAKE RD., MI., 48323
(248) 681-5400
DATE: 11/15/07 FILE 2585