


EXHIBIT A


SKETCH OF 40 FOOT WIDE WATER MAIN EASEMENT

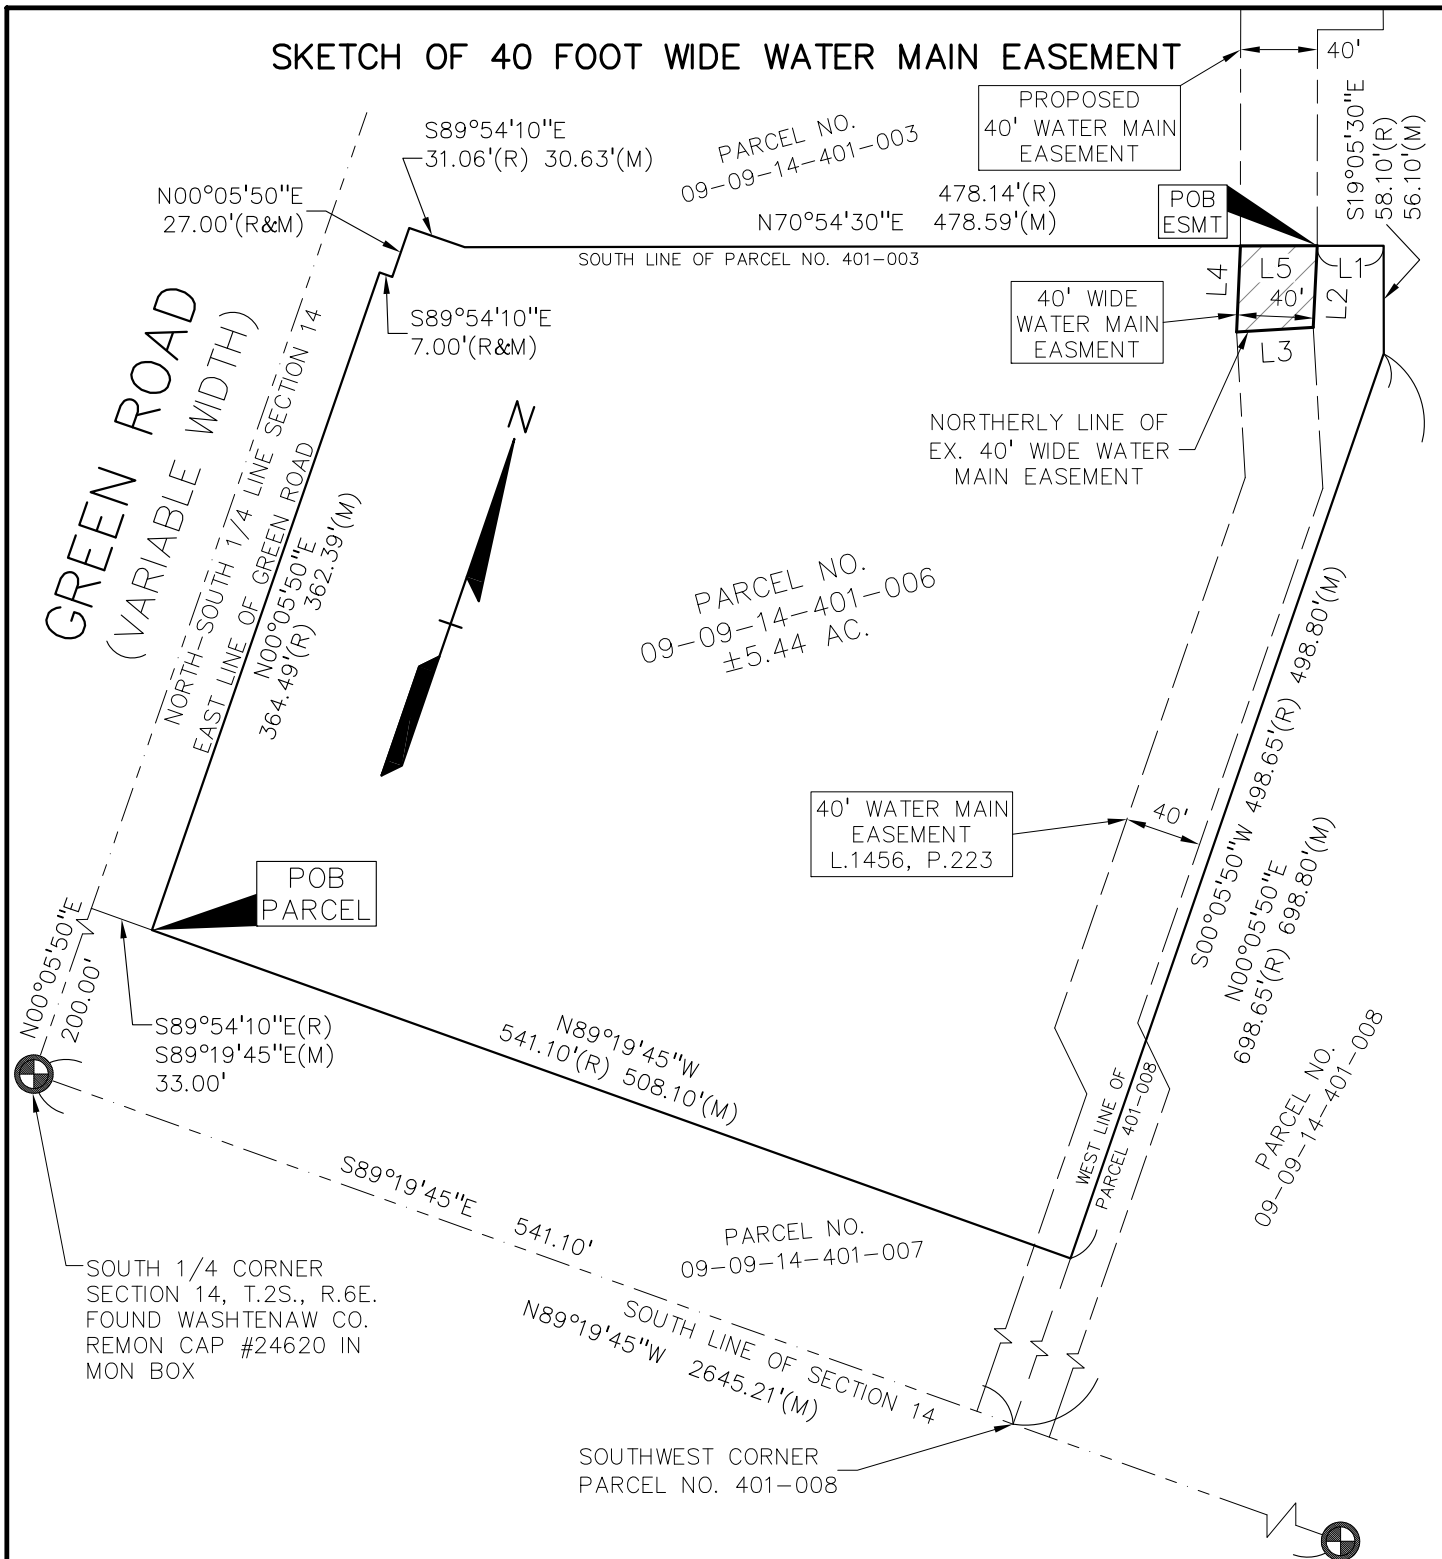

Line Table		
Line #	Direction	Length
L1	S70°54'30"W	34.60'
L2	S16°14'07"E	42.55'
L3	S67°35'50"W	40.00'
L4	N16°28'04"W	44.86'
L5	N70°54'30"E	40.00'



Daniel Cole

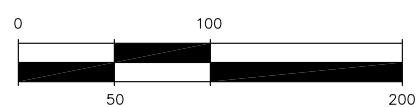

GRAPHIC SCALE
1" = 100'

CLIENT:
MICHAEL A. BOGGIO ASSOCIATES
30100 TELEGRAPH ROAD, SUITE 216
BINGHAM FARMS, MI 48025

SCALE: 1"=100'

JOB No: 2014163

DATE: 12-7-15

DWG. No:

PEA, Inc.

2430 Rochester Ct. Ste 100
Troy, MI 48083-1872
t: 248.689.9090
f: 248.689.1044
www.peainc.com