


LOT SURVEY

LOT 167 "THE EVERGREENS" A SUBDIVISION OF PART OF THE SOUTH HALF OF SECTION 24, SCIQ TOWNSHIP, WASHTENAW COUNTY, MICHIGAN, AS RECORDED IN LIBER 7 OF PLATS, PAGE 42, WASHTENAW COUNTY RECORDS.

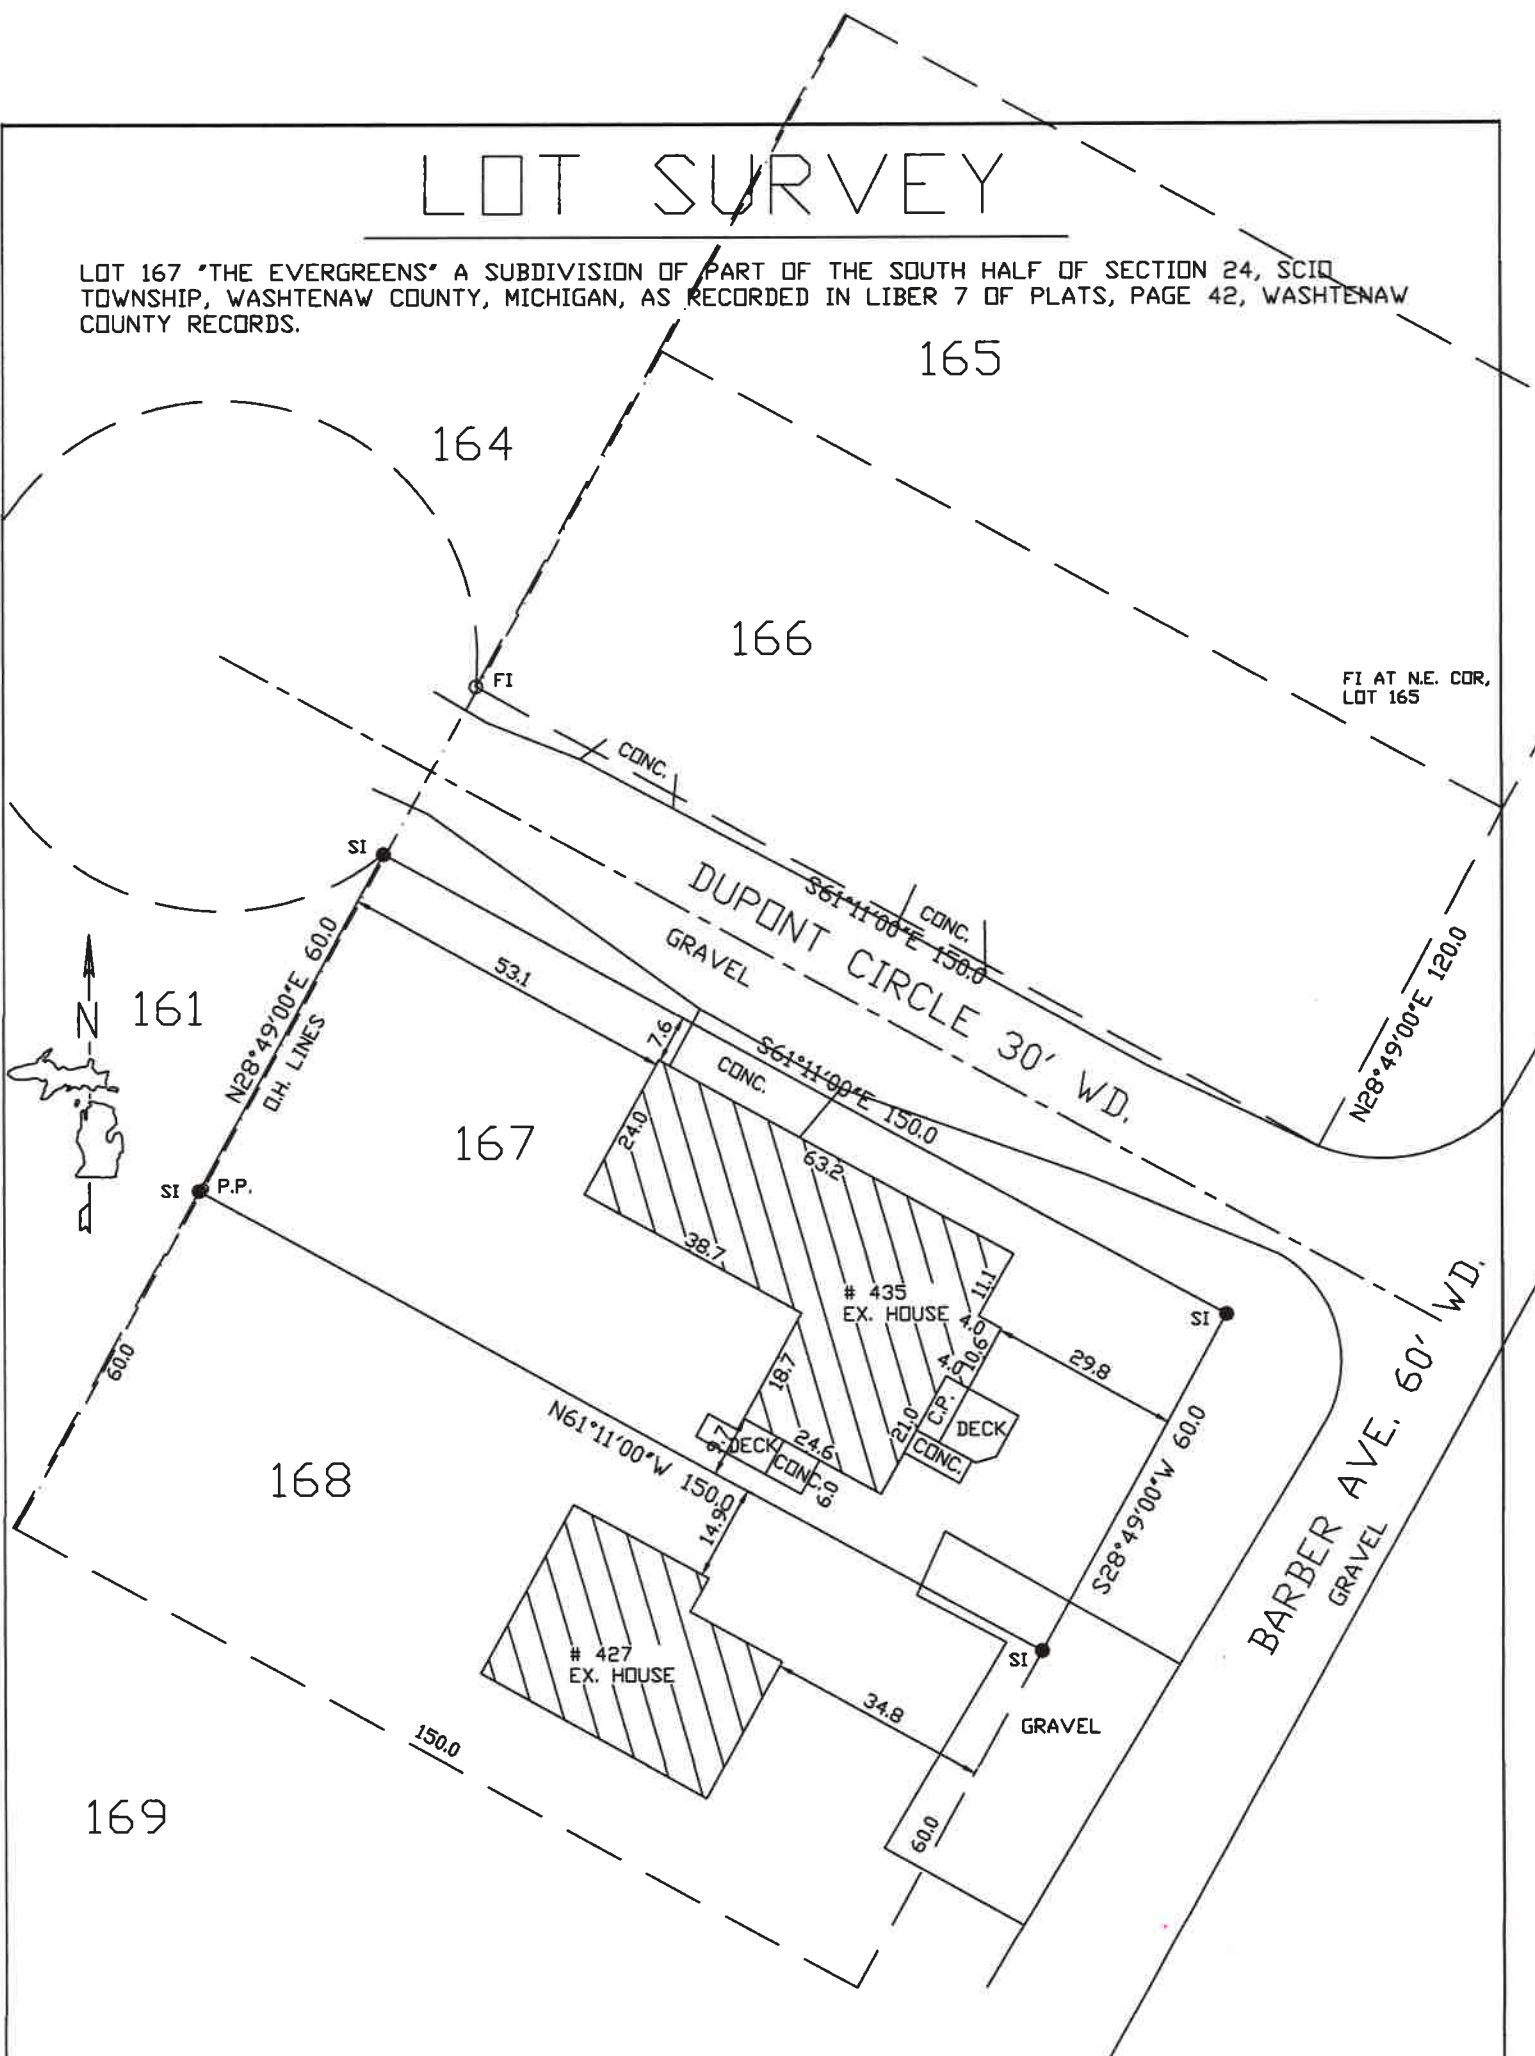

SURVEYOR'S CERTIFICATE - I HEREBY CERTIFY THAT THIS SURVEY WAS PREPARED BY ME, OR UNDER MY DIRECT SUPERVISION, THAT I AM A PROFESSIONAL SURVEYOR UNDER THE LAWS OF THE STATE OF MICHIGAN.



LEGEND	
○	FI = Found Iron
●	SCI = Set Capped Iron
⊙	FCI = Fnd. Capped Iron
(R)	= Recorded
(M)	= Measured

John S. Blanchard
 JOHN S. BLANCHARD P.S. #27446

CLIENT: H. ULUPINAR

APEX SURVEY 20960 MILWAUKEE RD. BRITTON, MICHIGAN 49229 LAND SURVEYOR # 27446 (734) 634-3591 email: mwdavispe07@yahoo.com	JOB #22-232	1"=30'
	DATE 1-17-23	SCALE
	DWG. BY MWD	BK PG
SHEET <u>1</u> OF <u>1</u>		