



SKETCH

FOR: **ANN ARBOR PUBLIC SCHOOLS**

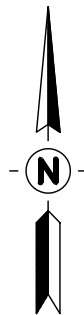

1" = 400'

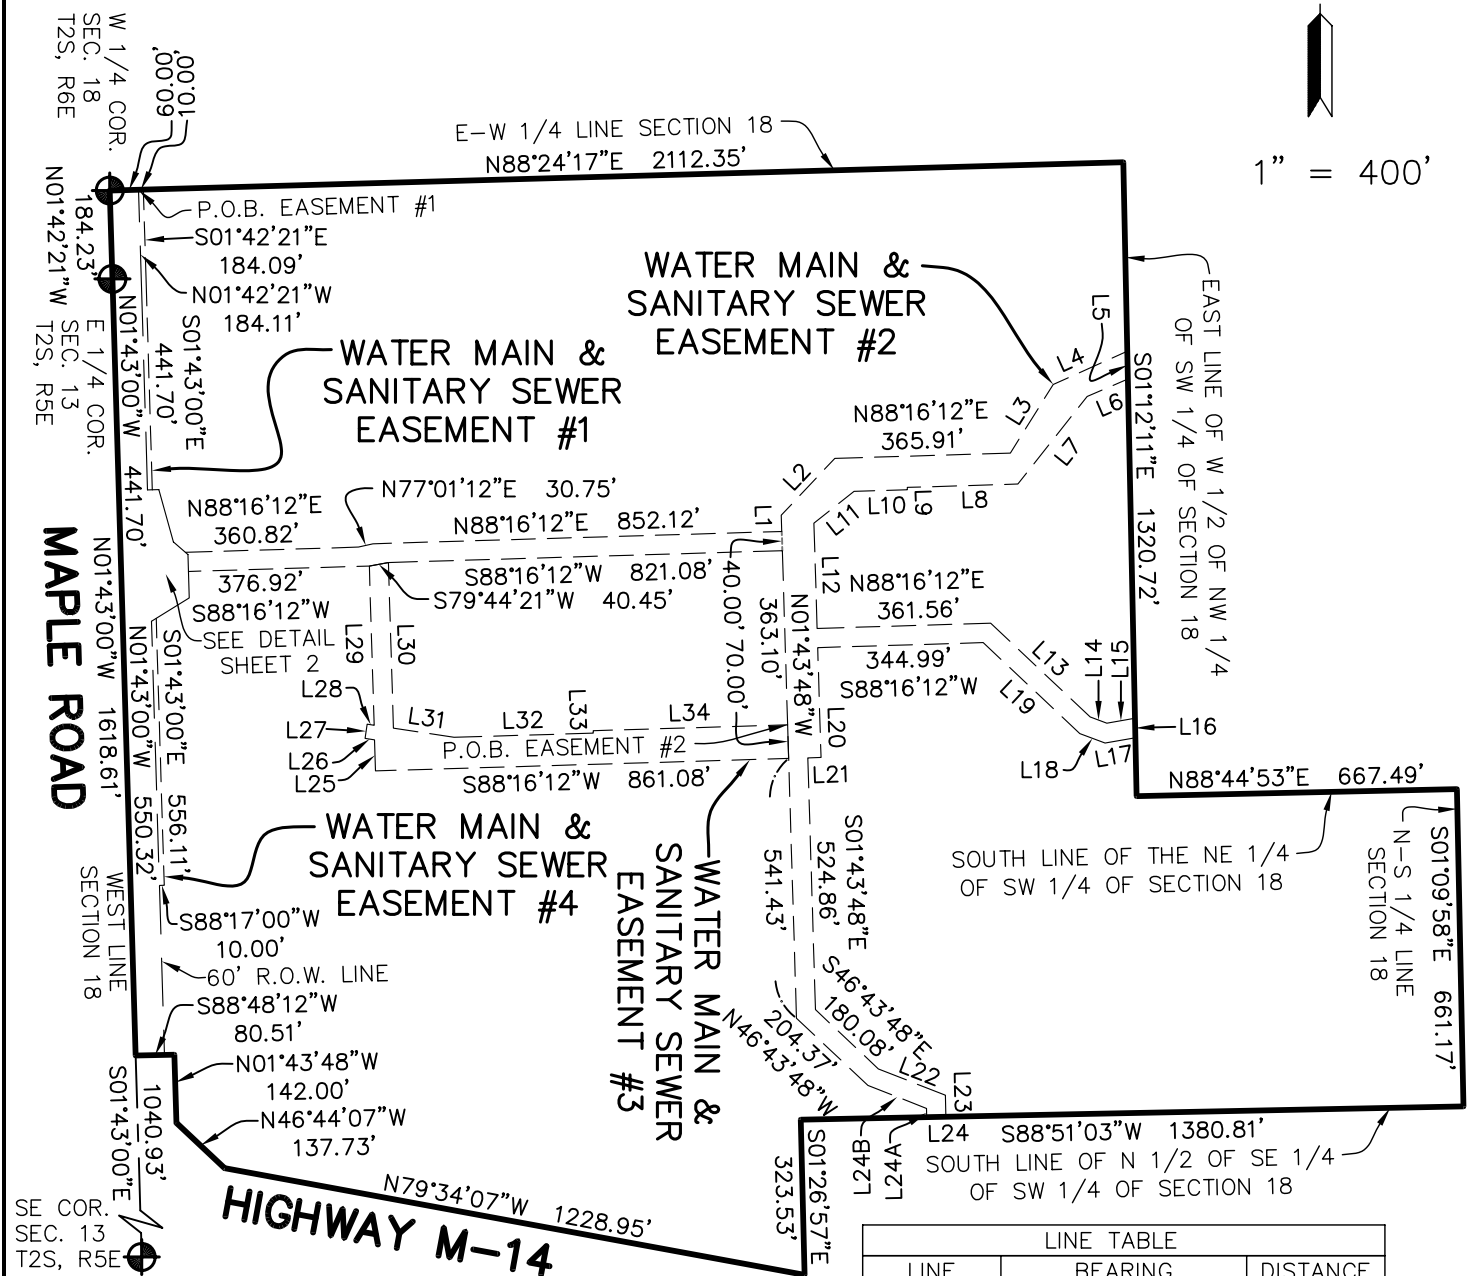

LINE	BEARING	DISTANCE
L1	N01°43'48"W	33.89
L2	N43°16'12"E	162.54
L3	N32°01'12"E	168.45
L4	N65°46'12"E	169.25
L5	S01°12'11"E	58.14
L6	S66°55'19"W	92.09
L7	S38°21'27"W	232.89
L8	S88°16'12"W	230.48
L9	S01°43'48"E	5.00
L10	S88°16'12"W	111.10
L11	S51°35'20"W	106.54
L12	S01°43'48"E	219.35
L13	S46°43'48"E	284.94
L14	S69°13'48"E	37.20
L15	N79°53'44"E	59.49
L16	S01°12'11"E	40.49
L17	S79°53'44"W	64.27

LINE	BEARING	DISTANCE
L18	N69°13'48"W	56.20
L19	N46°43'48"W	276.33
L20	S01°43'48"E	228.92
L21	S88°16'12"W	27.50
L22	S68°35'22"E	149.89
L23	S01°22'31"E	45.03
L24	S88°51'03"W	40.00
L24A	N01°22'31"W	18.29
L24B	N68°35'22"W	131.04
L25	N01°43'48"W	64.78
L26	N81°22'38"W	20.13
L27	N08°37'22"E	30.00
L28	S81°22'38"E	14.65
L29	N01°43'48"W	331.83
L30	S01°43'48"E	345.13
L31	S81°22'38"E	127.80
L32	N88°16'12"E	290.16
L33	N01°43'48"W	5.00
L34	N88°16'12"E	405.21

- R = Recorded Distance
- M = Measured Distance
- = Deed Line
- - - = Distance Not to Scale
- [Pattern] = Deck, Porch, Sidewalk, & Patio

KEBS, INC. KYES ENGINEERING
BRYAN LAND SURVEYS

13432 PRESTON DRIVE, MARSHALL, MI 49068
PH. 269-781-9800 FAX. 269-781-9805

Charlotte Office Ph. 517-543-7076 Haslett Office Ph. 517-339-1014



DRAWN BY: BEB	SECTION 18 , T2S, R6E
FIELD WORK BY:	JOB NUMBER: 80049
DRAWING DATE: 9/25/07	SHEET 1 OF 4

MICHAEL A. GROAT DATE
PROFESSIONAL SURVEYOR No. 39079

SKETCH

FOR: **ANN ARBOR PUBLIC SCHOOLS**

MAPLE ROAD
 N01°43'00"W 1618.61'

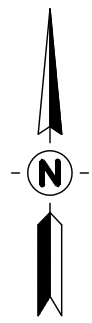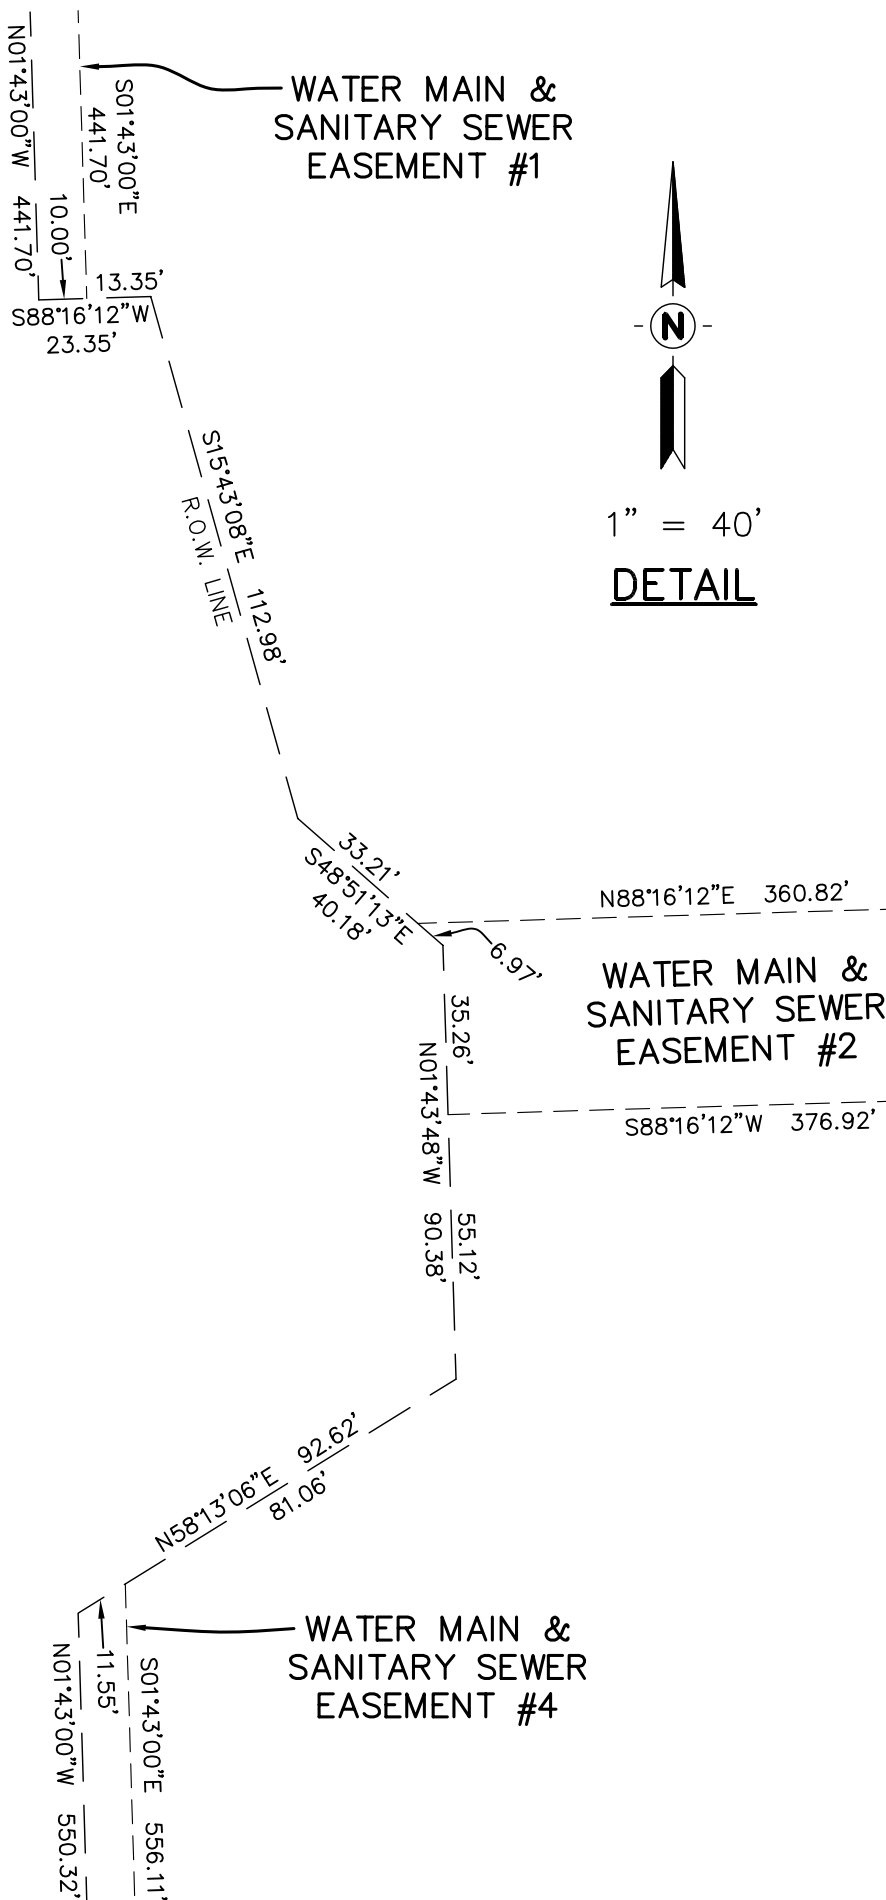

1" = 40'
DETAIL

- R = Recorded Distance
- M = Measured Distance
- = Deed Line
- - - = Distance Not to Scale
- ▨ = Deck, Porch, Sidewalk, & Patio



KEBS, INC. KYES ENGINEERING
BRYAN LAND SURVEYS

13432 PRESTON DRIVE, MARSHALL, MI 49068
PH. 269-781-9800 FAX. 269-781-9805

Charlotte Office
Ph. 517-543-7076

Haslett Office
Ph. 517-339-1014

DRAWN BY: BEB	SECTION 18, T2S, R6E
FIELD WORK BY:	JOB NUMBER: 80049
DRAWING DATE: 9/25/07	SHEET 2 OF 4