

**SITE LEGEND**

**EXISTING :**

- SAN — SANITARY / MH
- S — STORM / MH
- EX — RIGHT OF WAY

**PROPOSED:**


- S — STORM SEWER
- SAN — SANITARY SWR
- G — GAS LINE
- W — WATER LINE
- E — ELECTRIC LINE / POWER POLE
- L — LIGHT POLE
- 829 — CONTOURS
- S — SIDEWALK

**LANDSCAPE LEGEND**

- ORNAMENTAL GRASS (PANICUM VIRGATUM)
- PERENNIAL WILDFLOWER OR ORNAMENTAL GRASS (SEE NOTE #2 BELOW)
- MOWED TURF AREA
- CANOPY TREE
- EVERGREEN TREE
- EVERGREEN SHRUB
- DECIDUOUS SHRUB
- BIORETENTION BASIN AND LIMIT OF COMPOST MULCH
- EX. TREE TO REMAIN

**NOTES:**

- REFER TO THE LANDSCAPE DETAIL SHEET FOR THE DEFINED VEHICULAR USE AREA, MITIGATED TREE LIST AND ORDINANCE REQUIRED PLANTING REQUIREMENTS.
- PERENNIAL WILDFLOWERS AND ORNAMENTAL GRASS PLANT MATERIAL MAY INCLUDE THE FOLLOWING: ASTER LAEVIS, LIATRIS ASPERA, RUDBECKIA FULGIDA, MONARDA FISTULOSA, SCHIZACHYRIUM SCOPARIUM, ECHINACEA, PHYSOSTEGIA, CHELONE GLABRA AND HEMEROCALLIS. PARKING LOT ISLANDS SHALL BE PRIMARILY RUDBECKIA AND HEMEROCALLIS PERENNIALS. PERENNIAL PLANT MATERIALS SHALL BE INSTALLED AS PLUGS AND / OR POTTED STOCK.
- ALL PROPOSED BIORETENTION BASIN SOILS CONSIST PRIMARILY OF SANDY SOILS AND ARE DESIGNED TO DRY OUT WITHIN A 24 HOUR PERIOD. THE PROPOSED SOIL PROFILE ON THE LANDSCAPE DETAIL SHEET INCLUDES AN AMENDED SOIL MIXTURE THAT WILL PROVIDE FOR A LEVEL OF MOISTURE RETENTION IN THE PLANT ROOT ZONE WHILE PERMITTING STORMWATER DRAINAGE RATES AS DESIGNED.

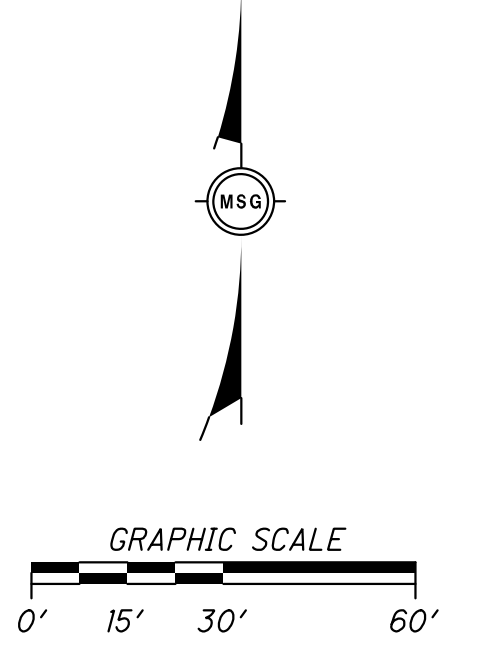

NO.	DATE	DESCRIPTION	BY
1	10/22/15	PRELIMINARY MEETING	TEW
2	11/17/15	REVISED	TEW
3	11/17/15	SITE PLAN APPROVAL	TEW
4	01/12/16	SITE PLAN APPROVAL REVIEW COMMENTS	TEW
5	02/16/2016	SITE PLAN APPROVAL REVIEW COMMENTS	TEW

2385 HAGERTRY ROAD SOUTH  
 CANTON, MI 48105  
 TEL: 734-387-3100  
 FAX: 734-387-3151

PROJECT DATE: 09.04.2015  
 PROJECT NO.: G1350005  
 DRAWN BY: HMW/JSBPC  
 CHECKED BY: TEW

PREPARED FOR:  
**ZOLLER PROPERTIES, LLC**  
 3753 PLAZA DRIVE  
 ANN ARBOR, MI 48108

**ZOLLER BUILDING (VACANT)**  
 RESEARCH PARK DRIVE  
 ANN ARBOR, MICHIGAN