


EXHIBIT "B"

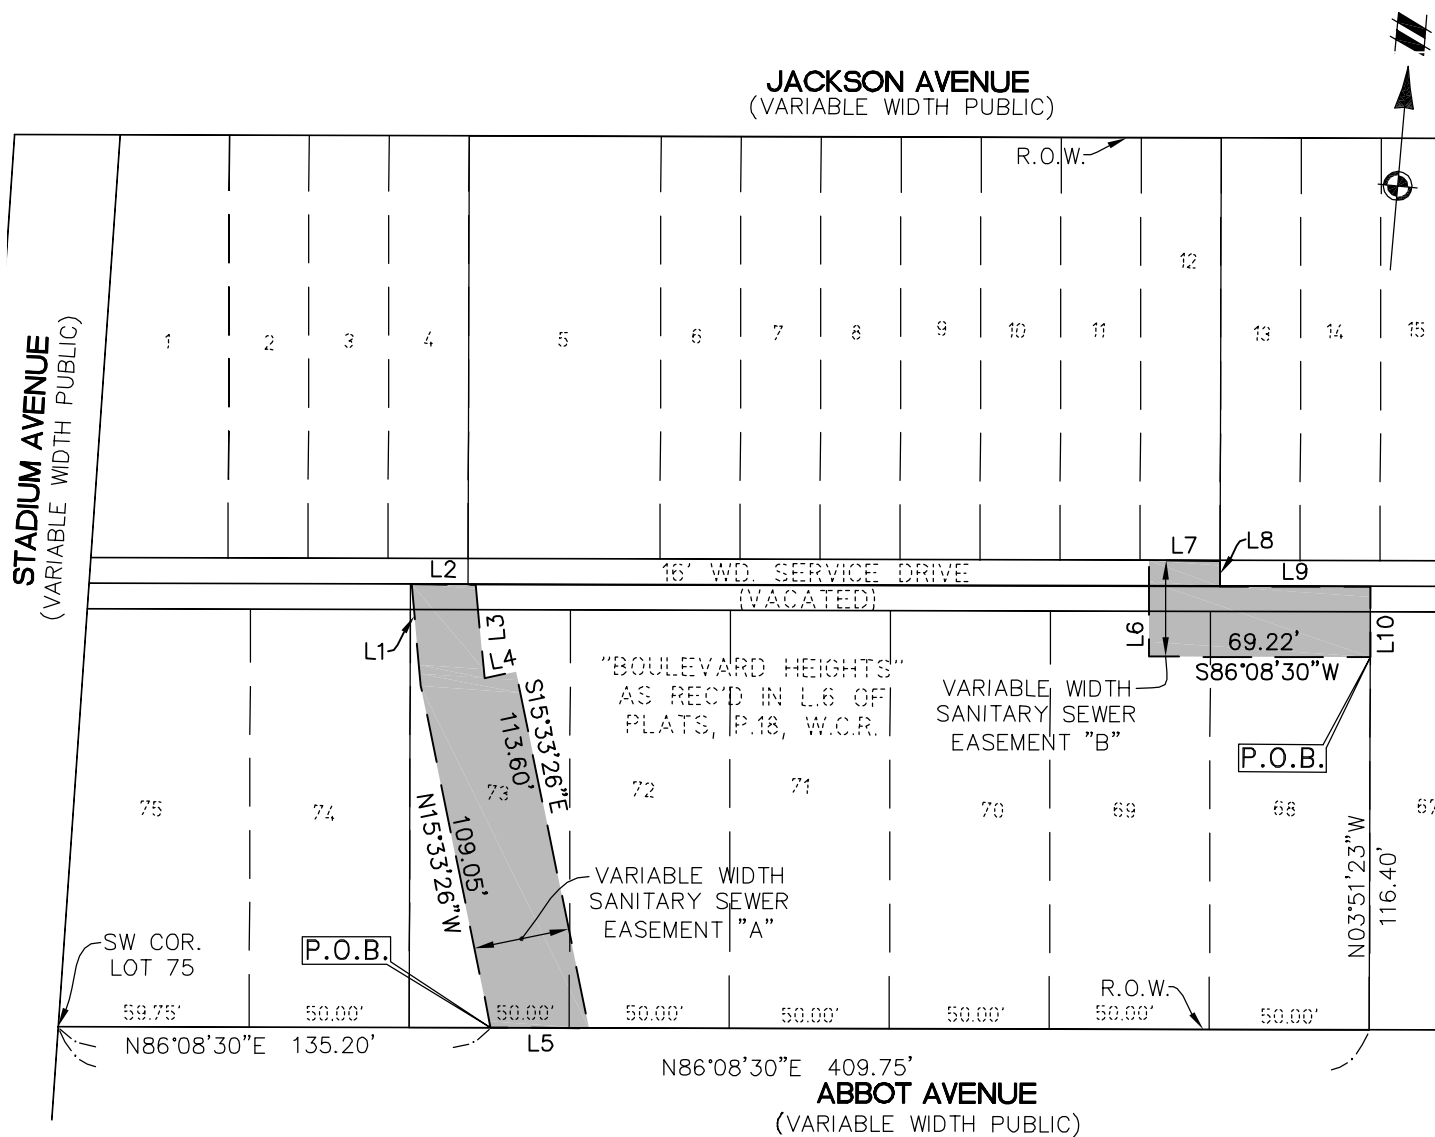

LINE TABLE		
LINE	BEARING	LENGTH
L1	N09°11'41"W	31.75'
L2	N86°08'30"E	20.09'
L3	S09°11'41"E	29.32'
L4	N74°26'34"E	10.06'
L5	S86°08'30"W	30.64'

LINE TABLE		
LINE	BEARING	LENGTH
L6	N03°51'30"W	30.00'
L7	N86°08'30"E	22.22'
L8	S03°51'23"E	8.00'
L9	N86°08'30"E	47.00'
L10	S03°51'23"E	22.00'

LEGEND	
	SECTION CORNER
	P.O.B. PLACE OF BEGINNING
	R.O.W. RIGHT-OF-WAY

CLIENT AGREE REALTY CORP. SKETCH & DESCRIPTION OF TWO VARIABLE WIDTH SANITARY SEWER EASEMENTS LOCATED IN SECTION 30 TOWN 2 SOUTH, RANGE 6 EAST CITY OF ANN ARBOR WASHTENAW COUNTY	JOB: 06001194.20	CAD 06001194EA-05
	DR. CAL	CH. BAL
	SHEET 1 OF 2	DATE: 09-08-09
	FILE CODE: EA-00-05	
ATWELL-HICKS www.atwell-hicks.com 866 850 4200		
SCALE: 1 INCH = 60 FEET 	ARIZONA FLORIDA ILLINOIS MICHIGAN OHIO PENNSYLVANIA TENNESSEE Engineering Surveying Planning Environmental Ecological Water Resources	