


P:\Projects\Ann Arbor\Landfill\GIS\Figures\2014 Pilot Test\Figure 1\_Proposed Pilot Tets\_PAC.mxd

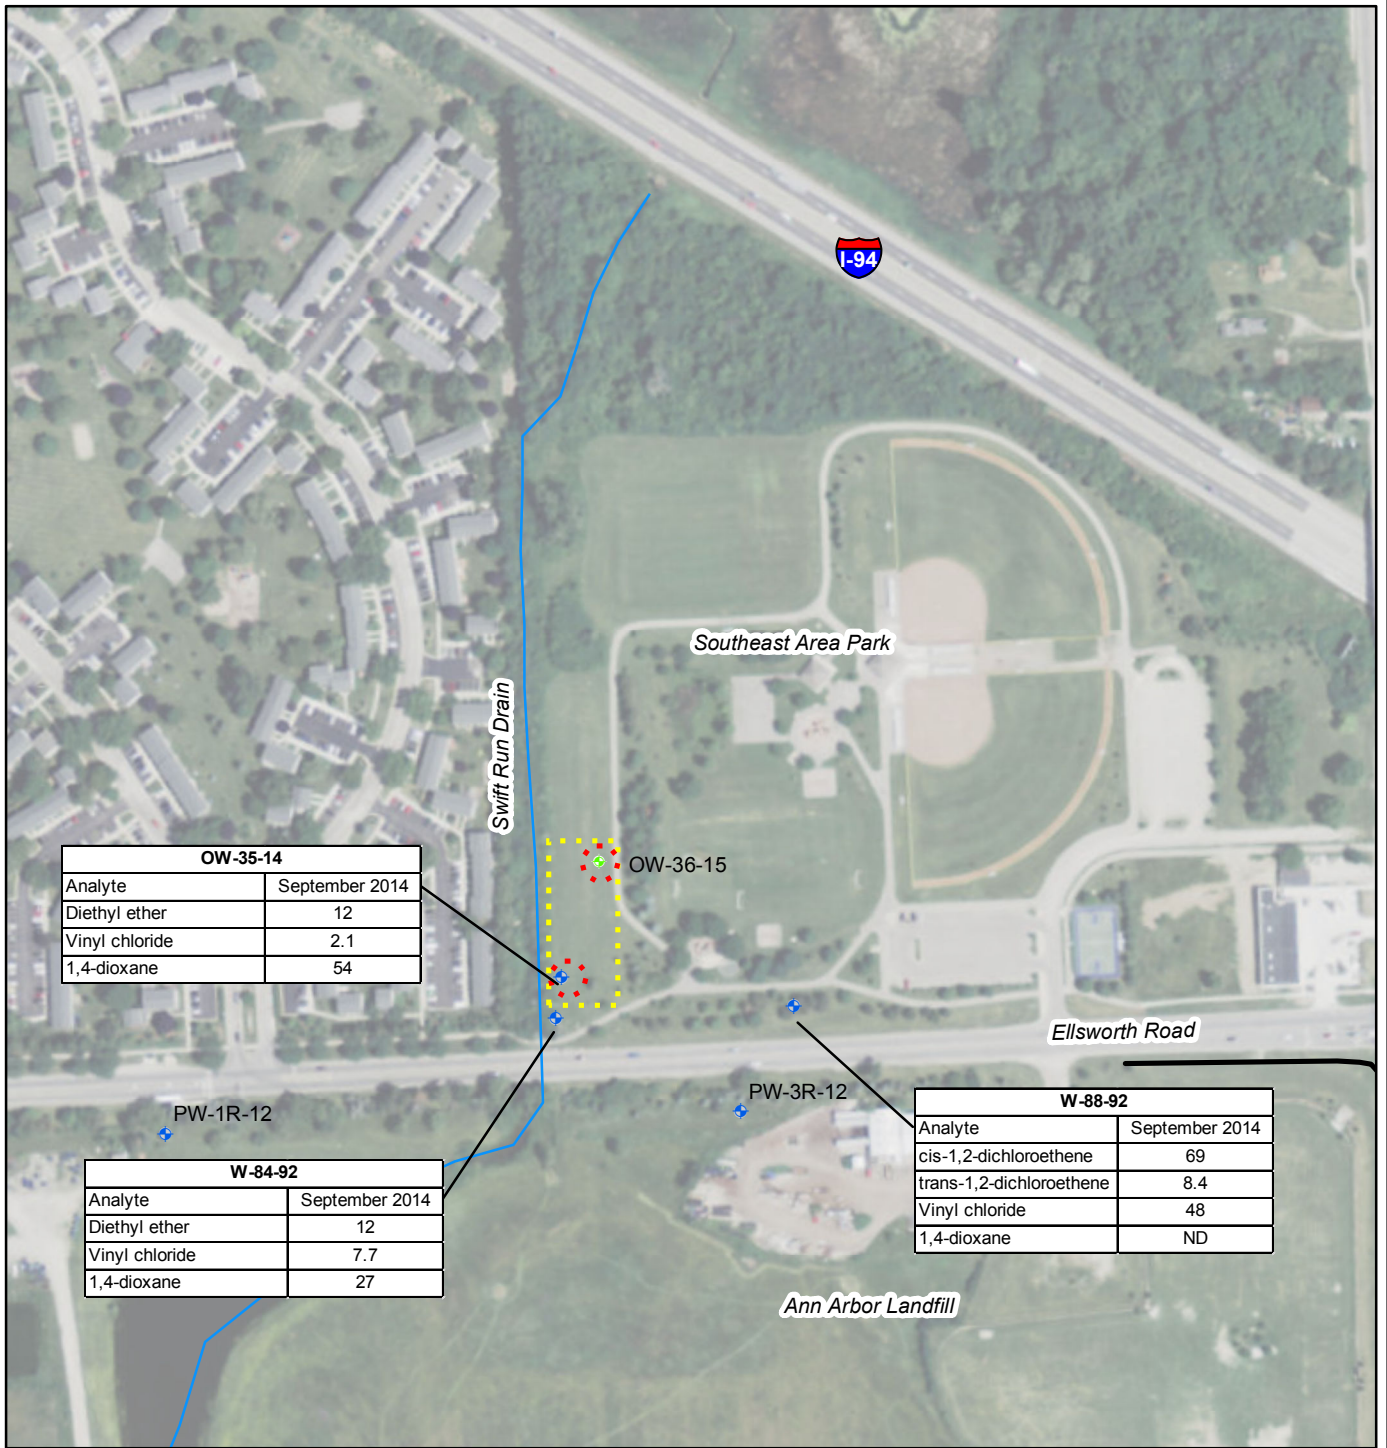

OW-35-14	
Analyte	September 2014
Diethyl ether	12
Vinyl chloride	2.1
1,4-dioxane	54

W-84-92	
Analyte	September 2014
Diethyl ether	12
Vinyl chloride	7.7
1,4-dioxane	27

W-88-92	
Analyte	September 2014
cis-1,2-dichloroethene	69
trans-1,2-dichloroethene	8.4
Vinyl chloride	48
1,4-dioxane	ND

BASE MAP: MAY 2010 GOOGLE EARTH IMAGERY

- + Proposed Observation Well Location
- + Monitoring Well
- Surface Water
- Slurry Wall\*
- Proposed Pilot Staging Area
- "Work Zone"

Notes:

1. All units expressed in ug/L.
2. ND = below current detection limit.
3. \*Slurry Wall Location is Approximate.
3. Proposed Pilot Test Staging and Pilot Test Areas are approximate.

PW-1R-12 Purge Well Location

W-84-92 Monitoring Well Location

OW-35-14 Observation Well Location



ANN ARBOR LANDFILL  
ANN ARBOR, MICHIGAN

FIGURE

1

PROPOSED PILOT TEST

DESIGNED BY: ADR

DATE: 10/09/2015