


Exhibit A

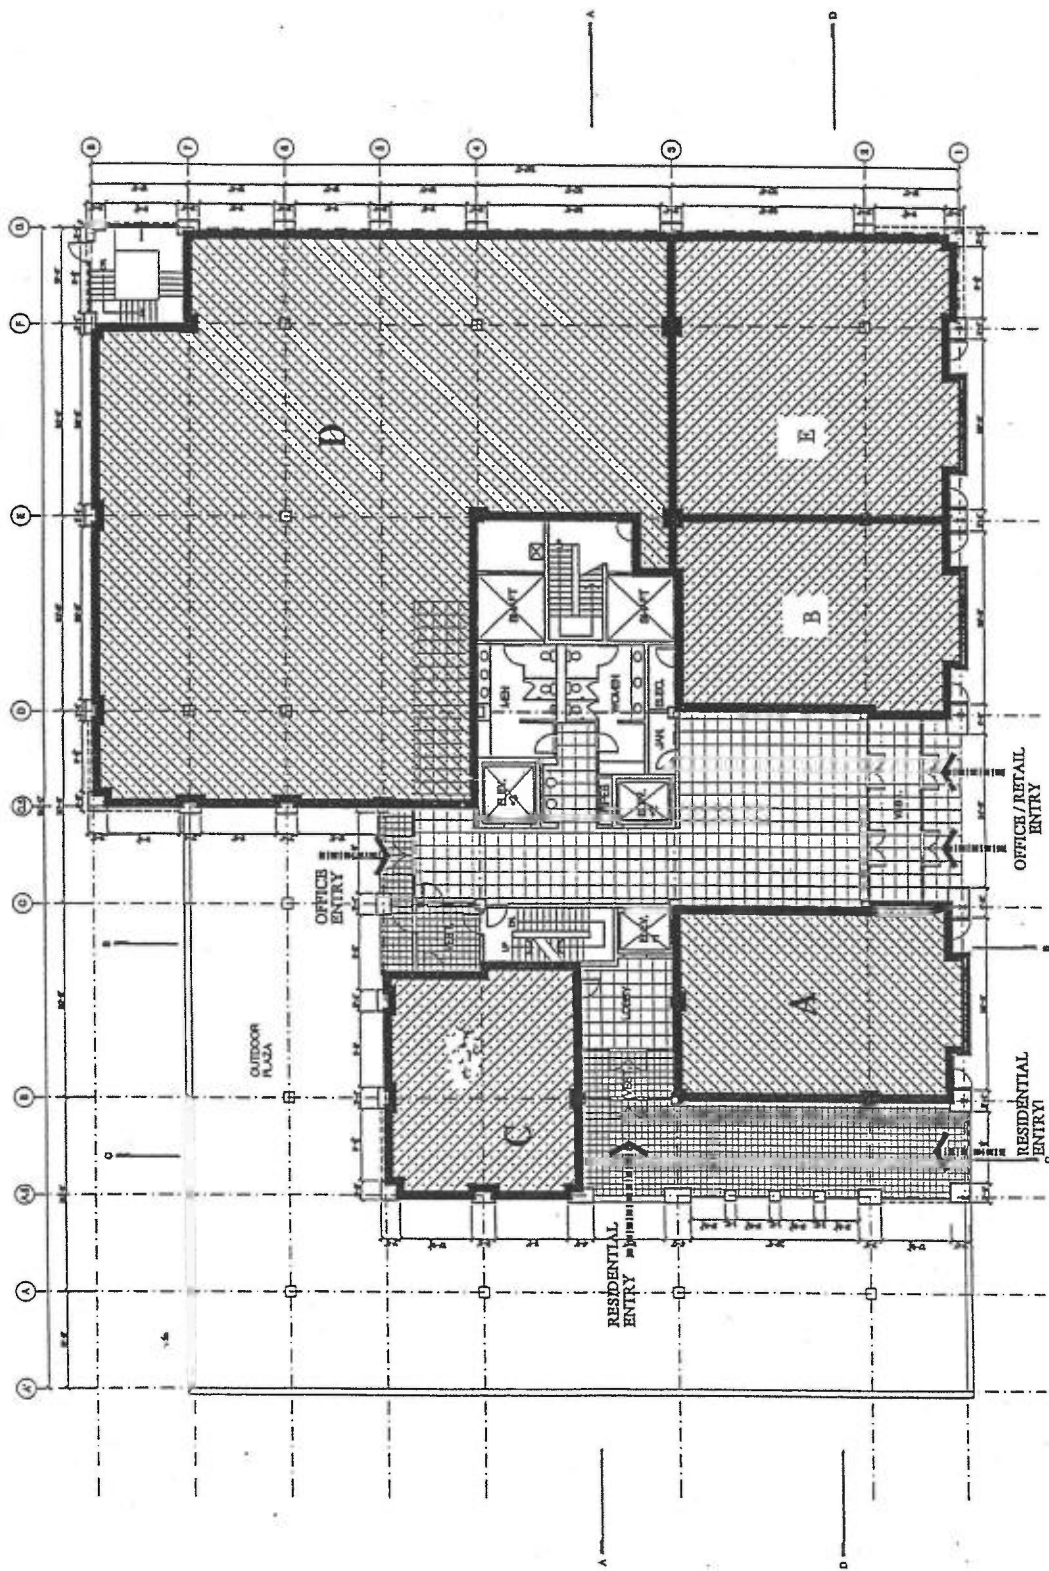

Main Floor Plan

Ground Floor Usage

