


2020

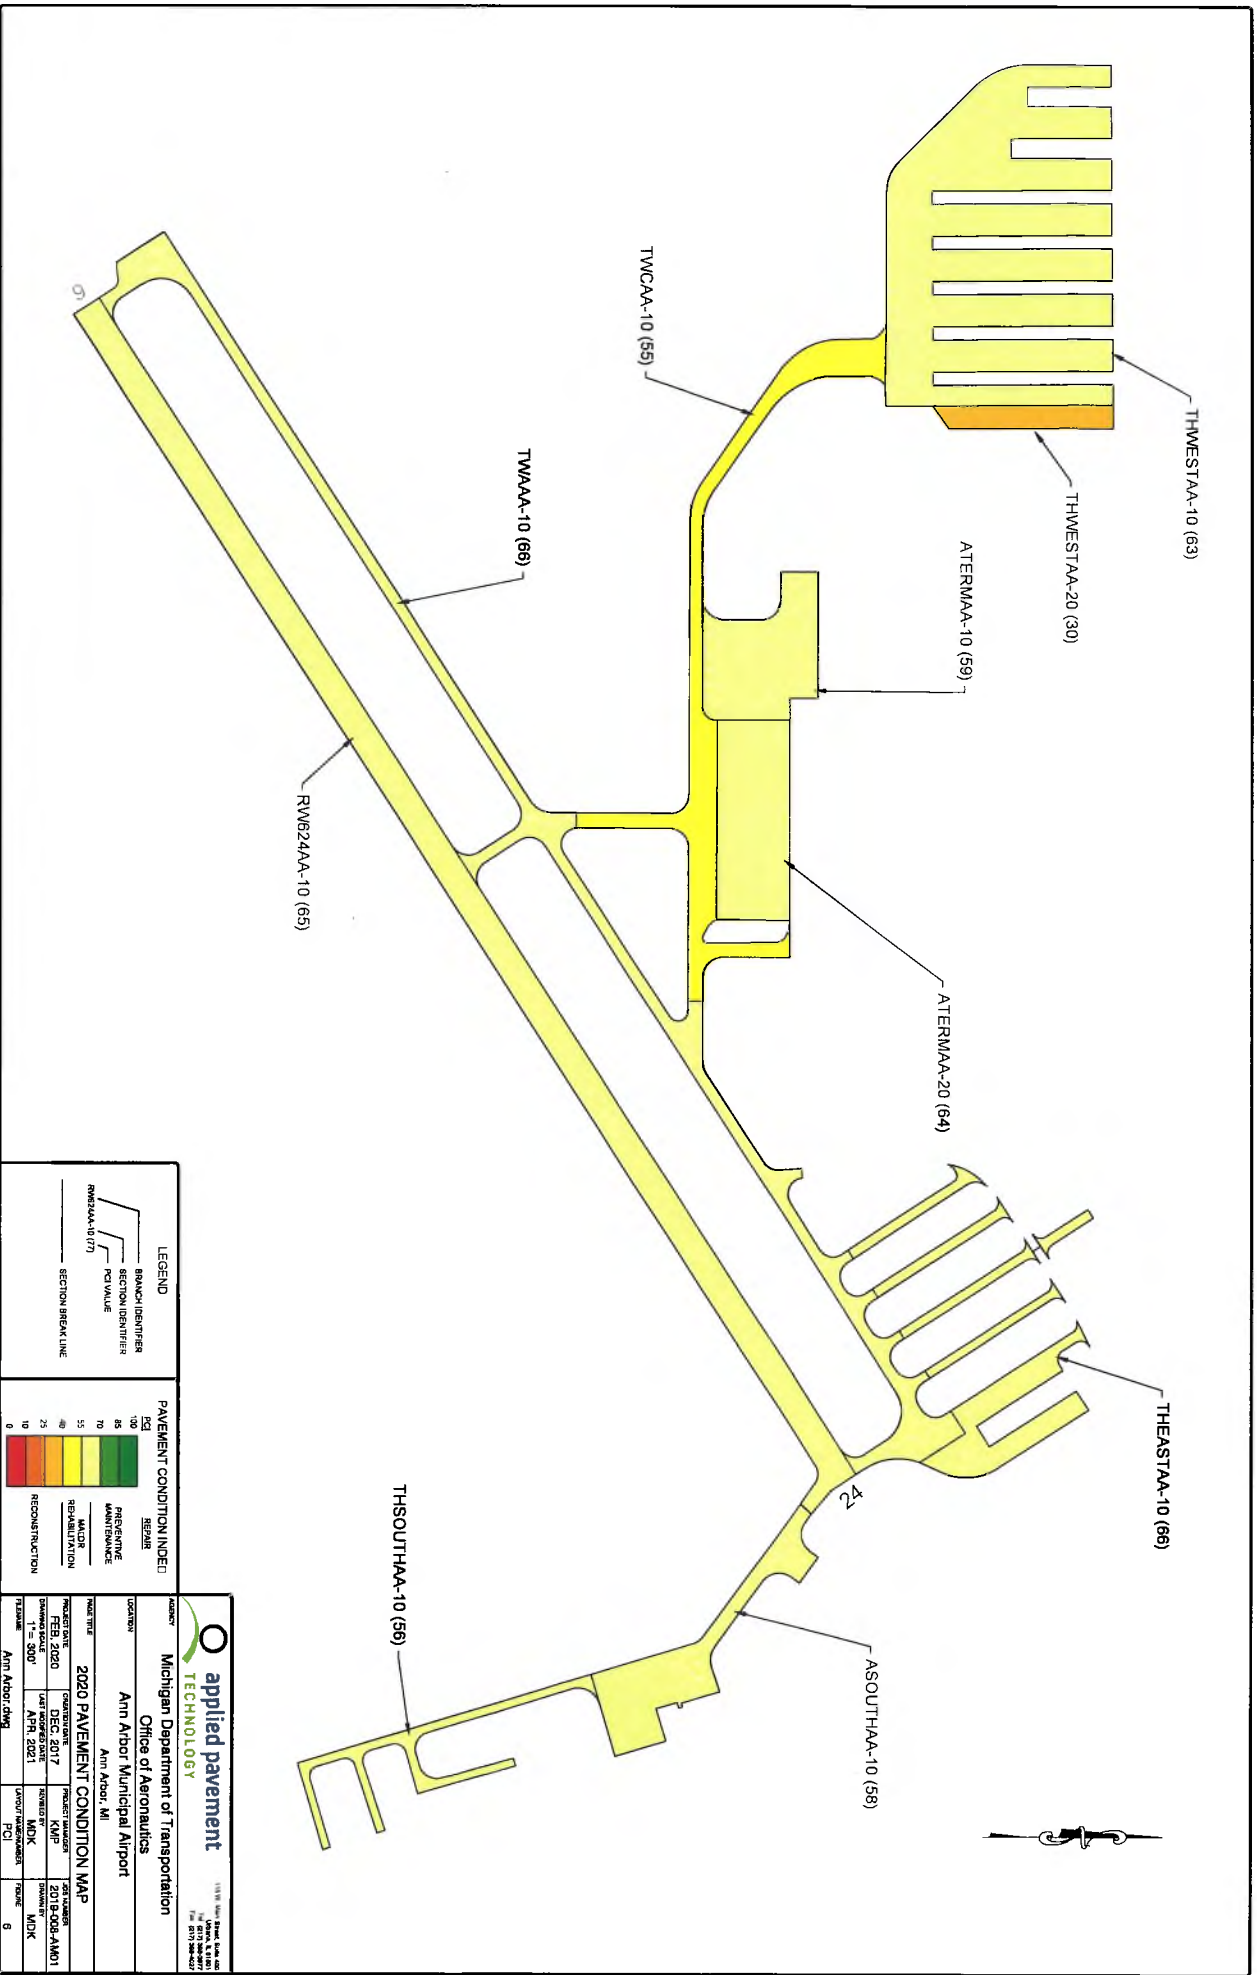

LEGEND

- BRANCH IDENTIFIER
- SECTION IDENTIFIER
- PG VALUE
- SECTION BREAK LINE

PAVEMENT CONDITION INDEX


applied pavement TECHNOLOGY

Michigan Department of Transportation
 Office of Aeronautics
 Ann Arbor Municipal Airport
 Ann Arbor, MI


2020 PAVEMENT CONDITION MAP


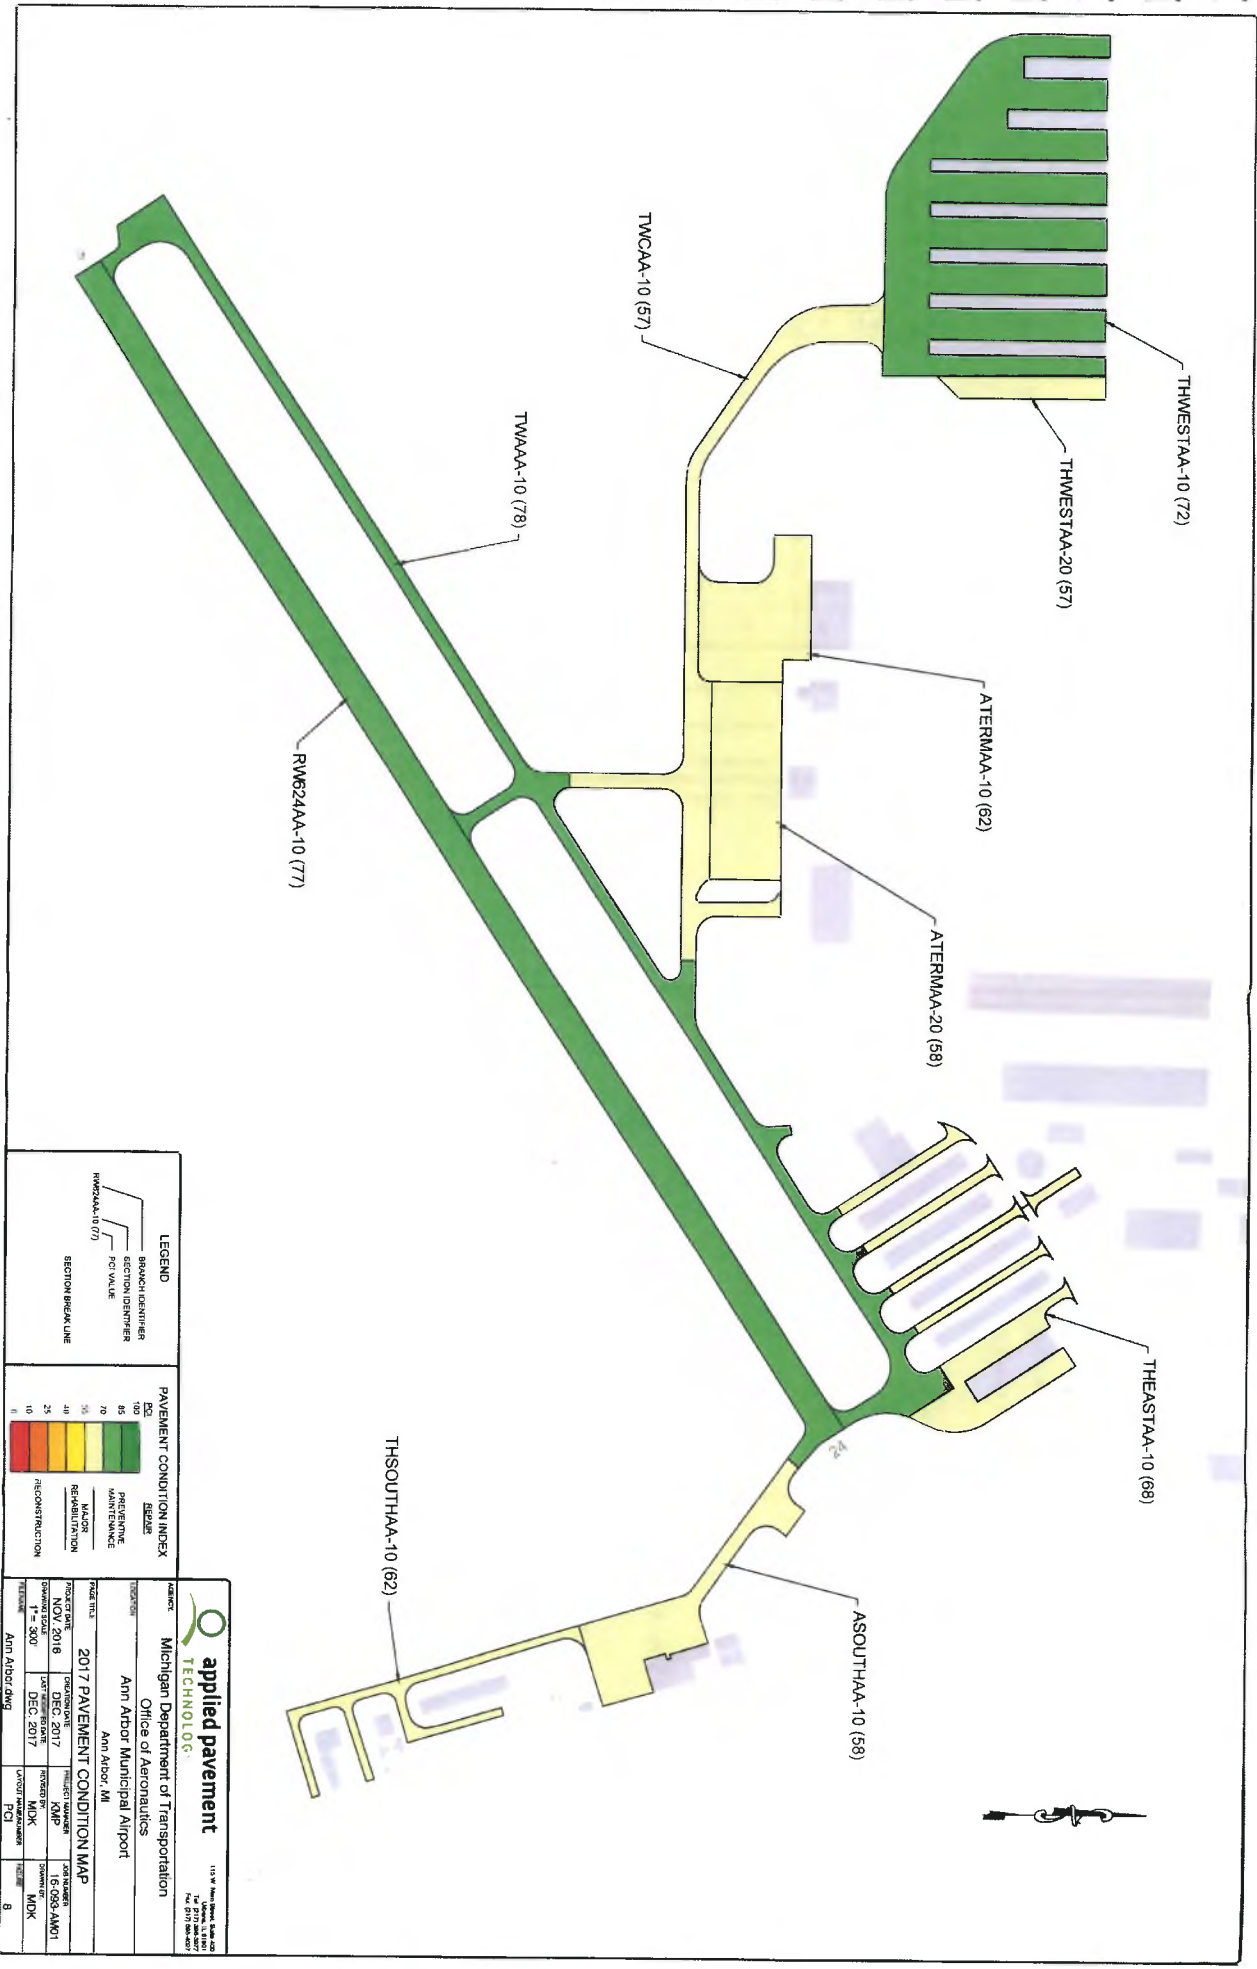

LEGEND

- BRANCH IDENTIFIER
- SECTION IDENTIFIER
- PCI VALUE
- SECTION BREAK LINE

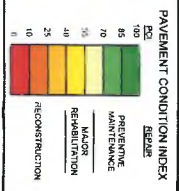

applied pavement TECHNOLOGIES


Michigan Department of Transportation
Office of Aeronautics
Ann Arbor Municipal Airport
Ann Arbor, MI

2017 PAVEMENT CONDITION MAP

