


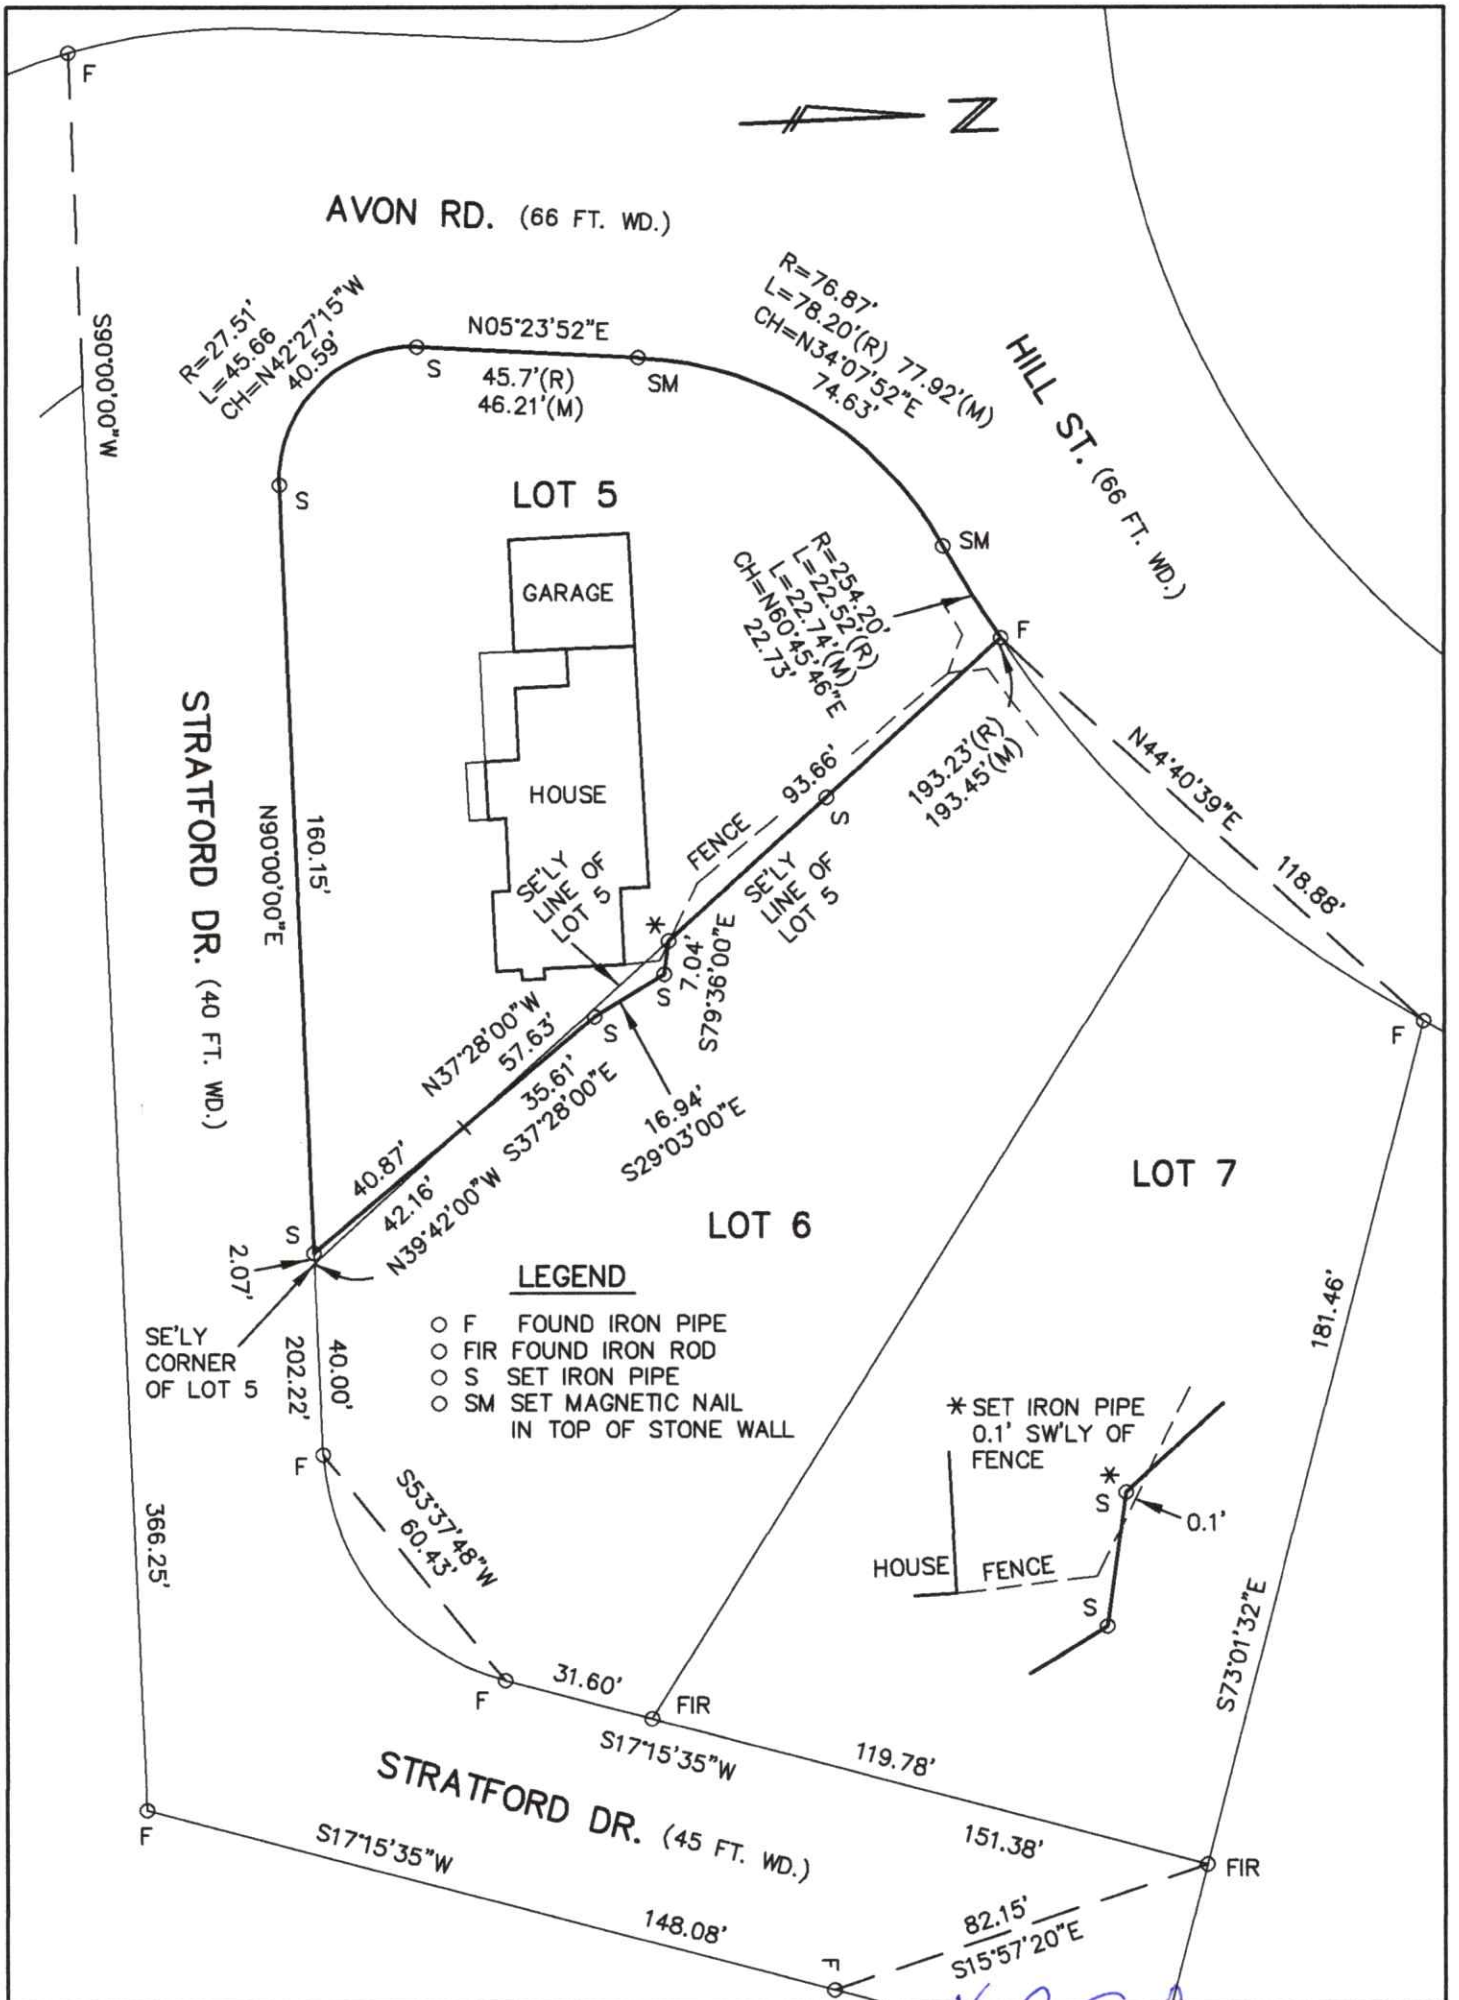

COLEMAN LAND SURVEYING, PLC

4301 SALINE-WATERWORKS, RD.
SALINE, MI. 48176

PH 734-944-3266
CELL 734-904-2743

Kenneth R. Coleman
PROFESSIONAL SURVEYOR NO. 37271

CLIENT: TONY WEIL

SECTION 27, TOWN 2 SOUTH, RANGE 6 EAST

SURVEY OF PART OF LOTS
5 AND 6, BERKSHIRE HILLS
SUBDIVISION, IN THE SW 1/4
OF SECTION 27, T2S, R6E,
CITY OF ANN ARBOR

CITY OF ANN ARBOR

WASHTENAW COUNTY, MICHIGAN

DATE 1-24-24

JOB NO. 2480

BOOK 48-48

CAD NO. 2480

SHEET 1 OF 1

FILE NO. 2480

