




FIRST FLOOR
Scale: 1/16" = 1'-0" on 24" x 36"

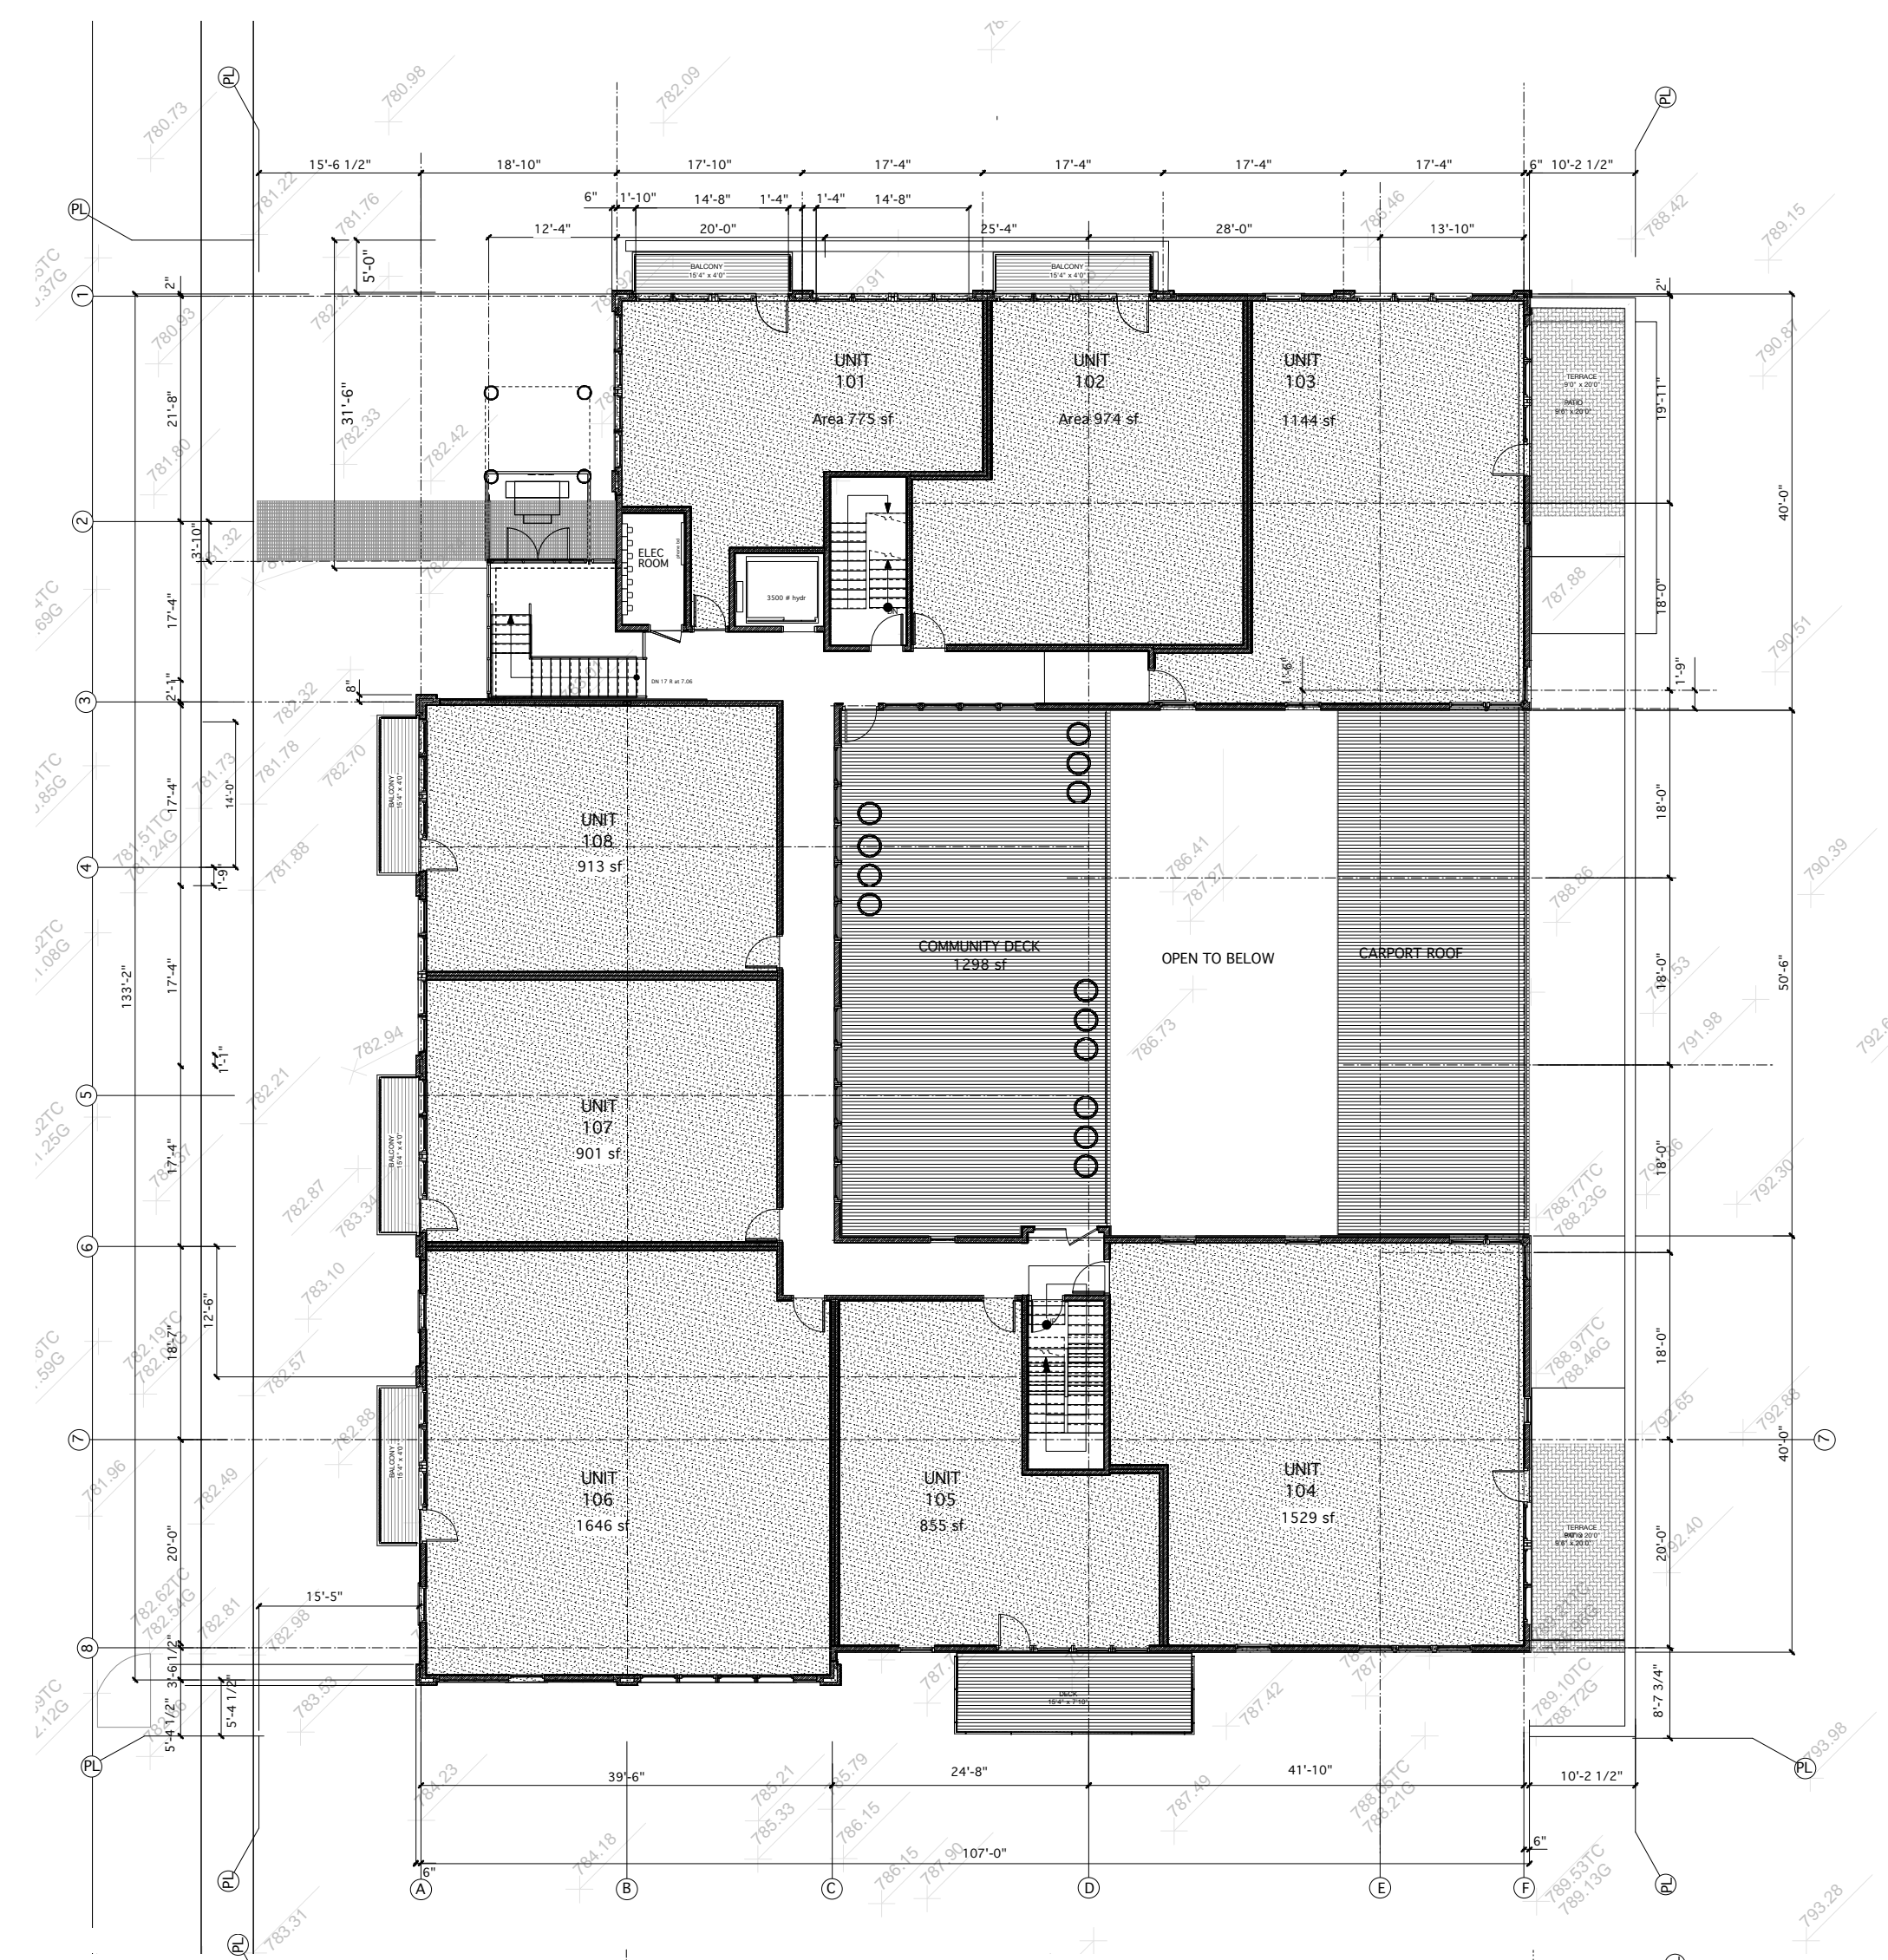


SECOND FLOOR
Scale: 1/16" = 1'-0" on 24" x 36"

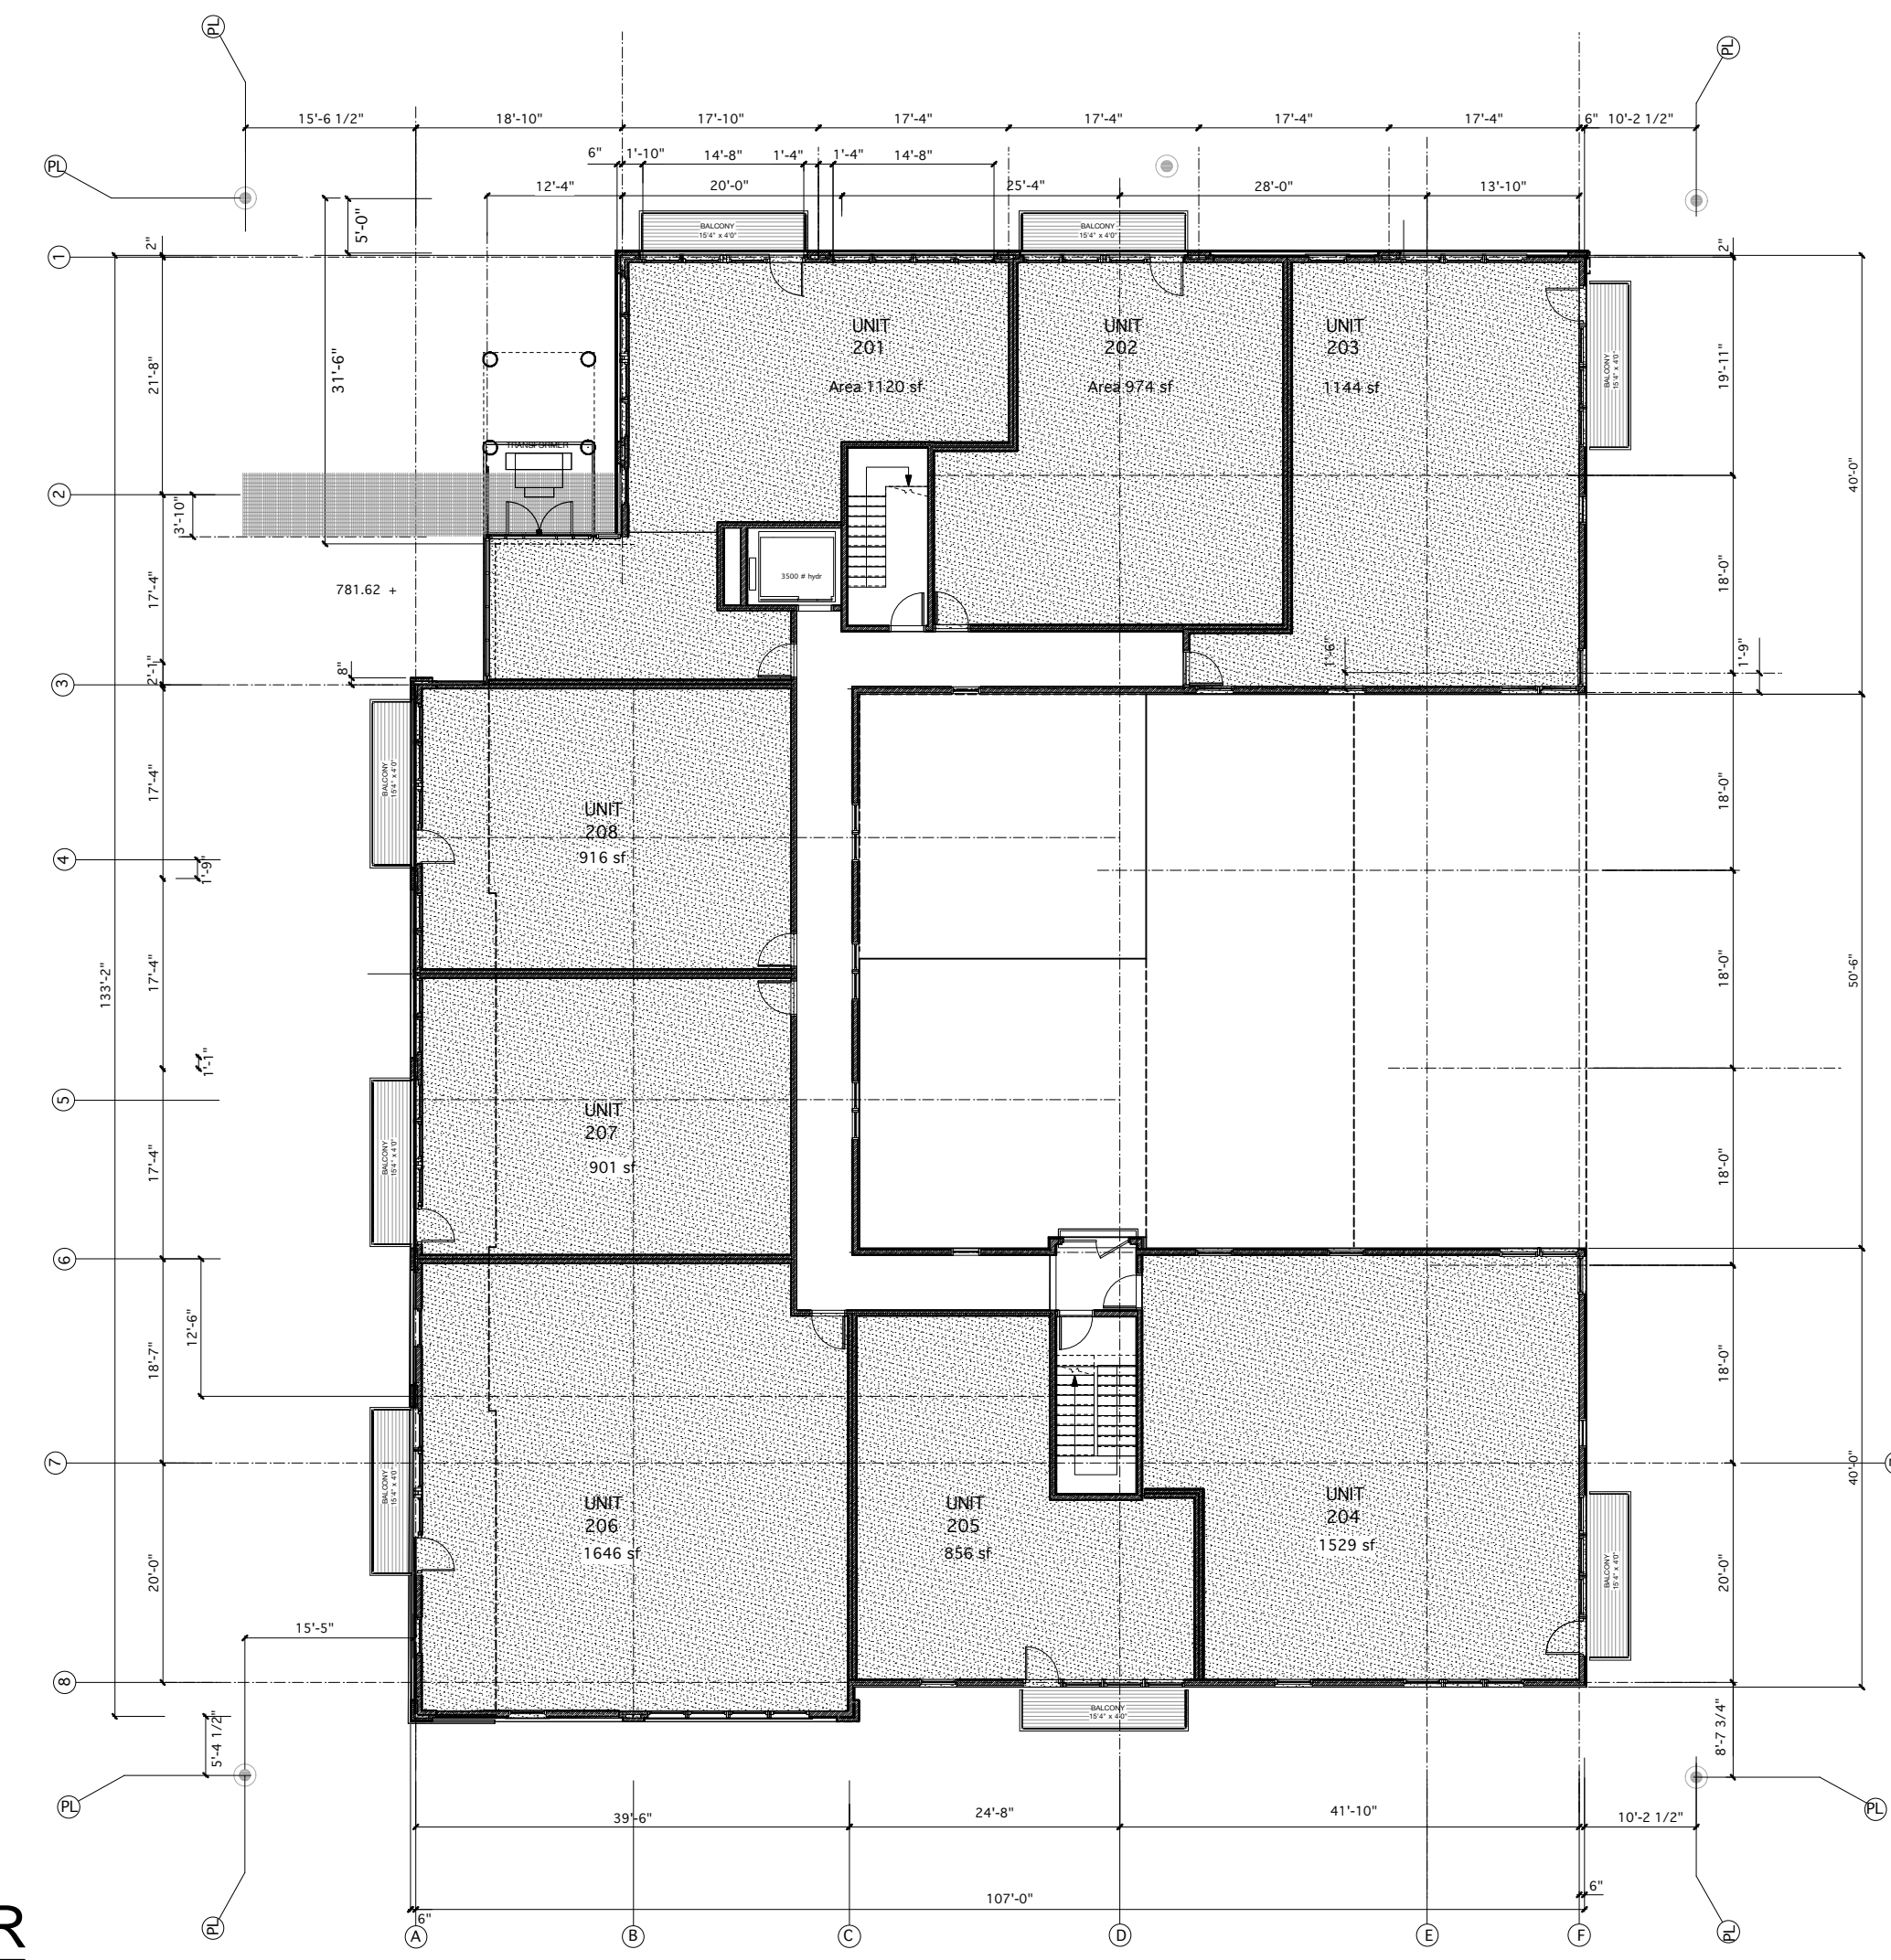

THIRD FLOOR
Scale: 1/16" = 1'-0" on 24" x 36"

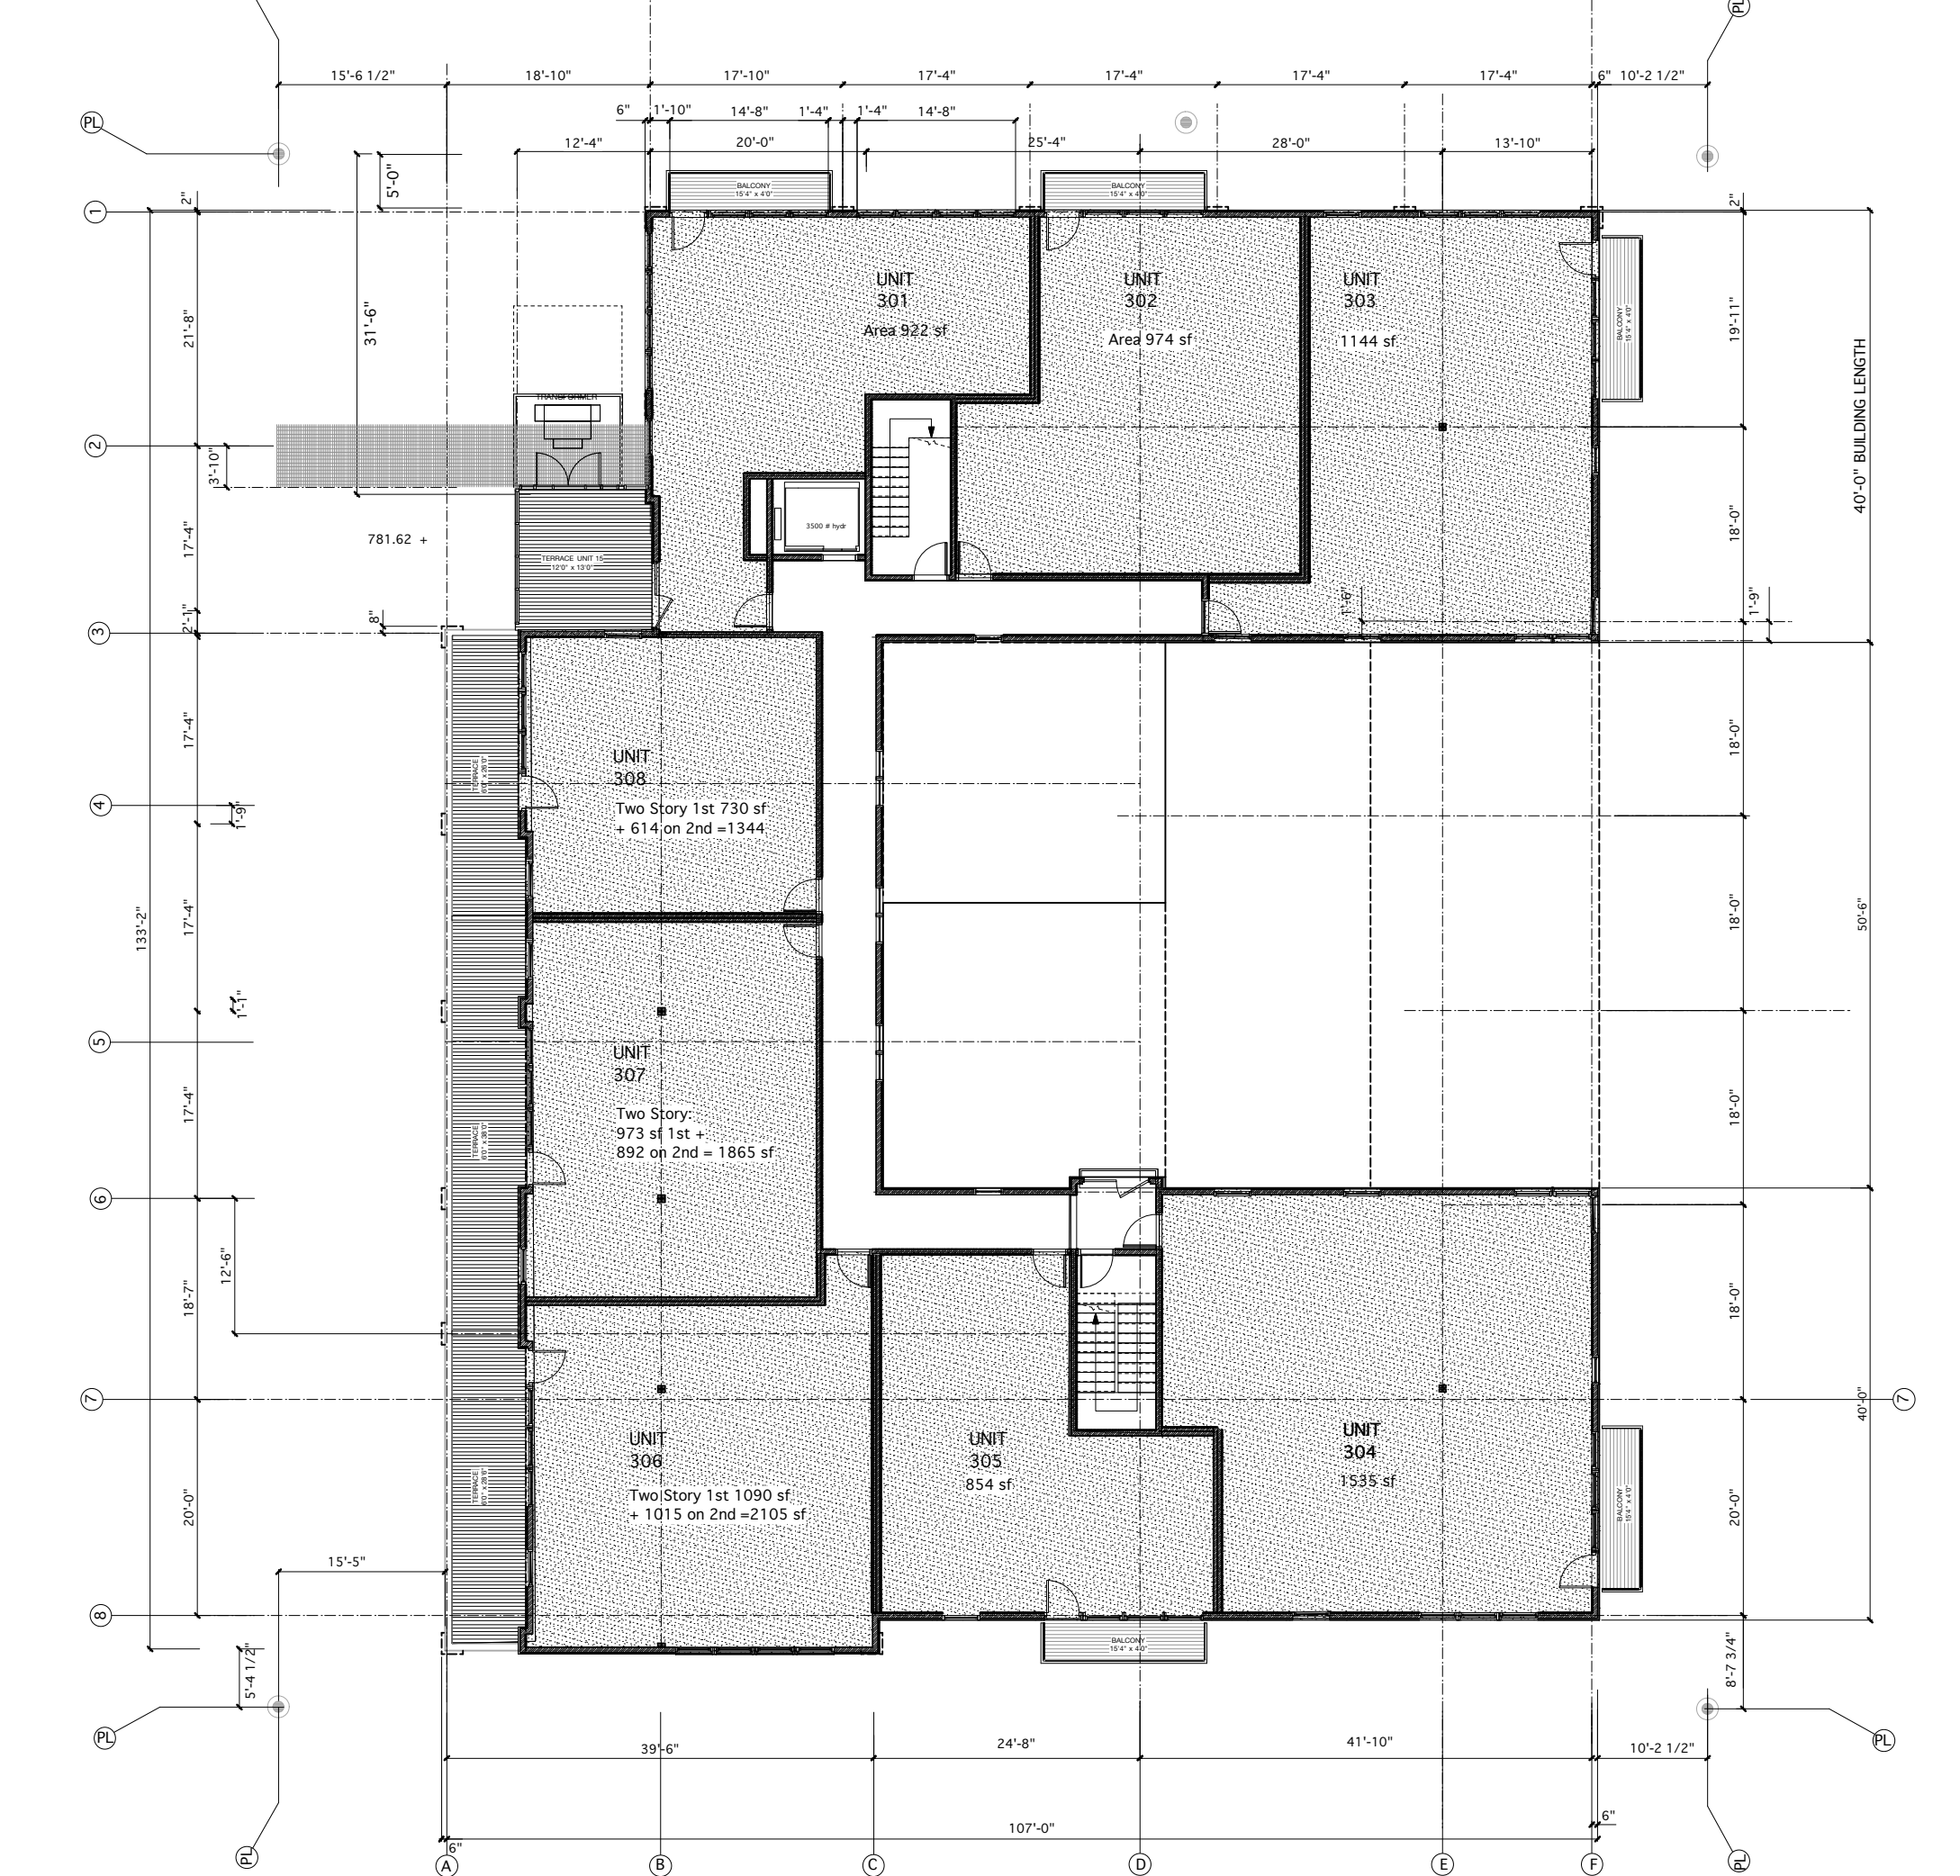

FOURTH FLOOR
Scale: 1/16" = 1'-0" on 24" x 36"

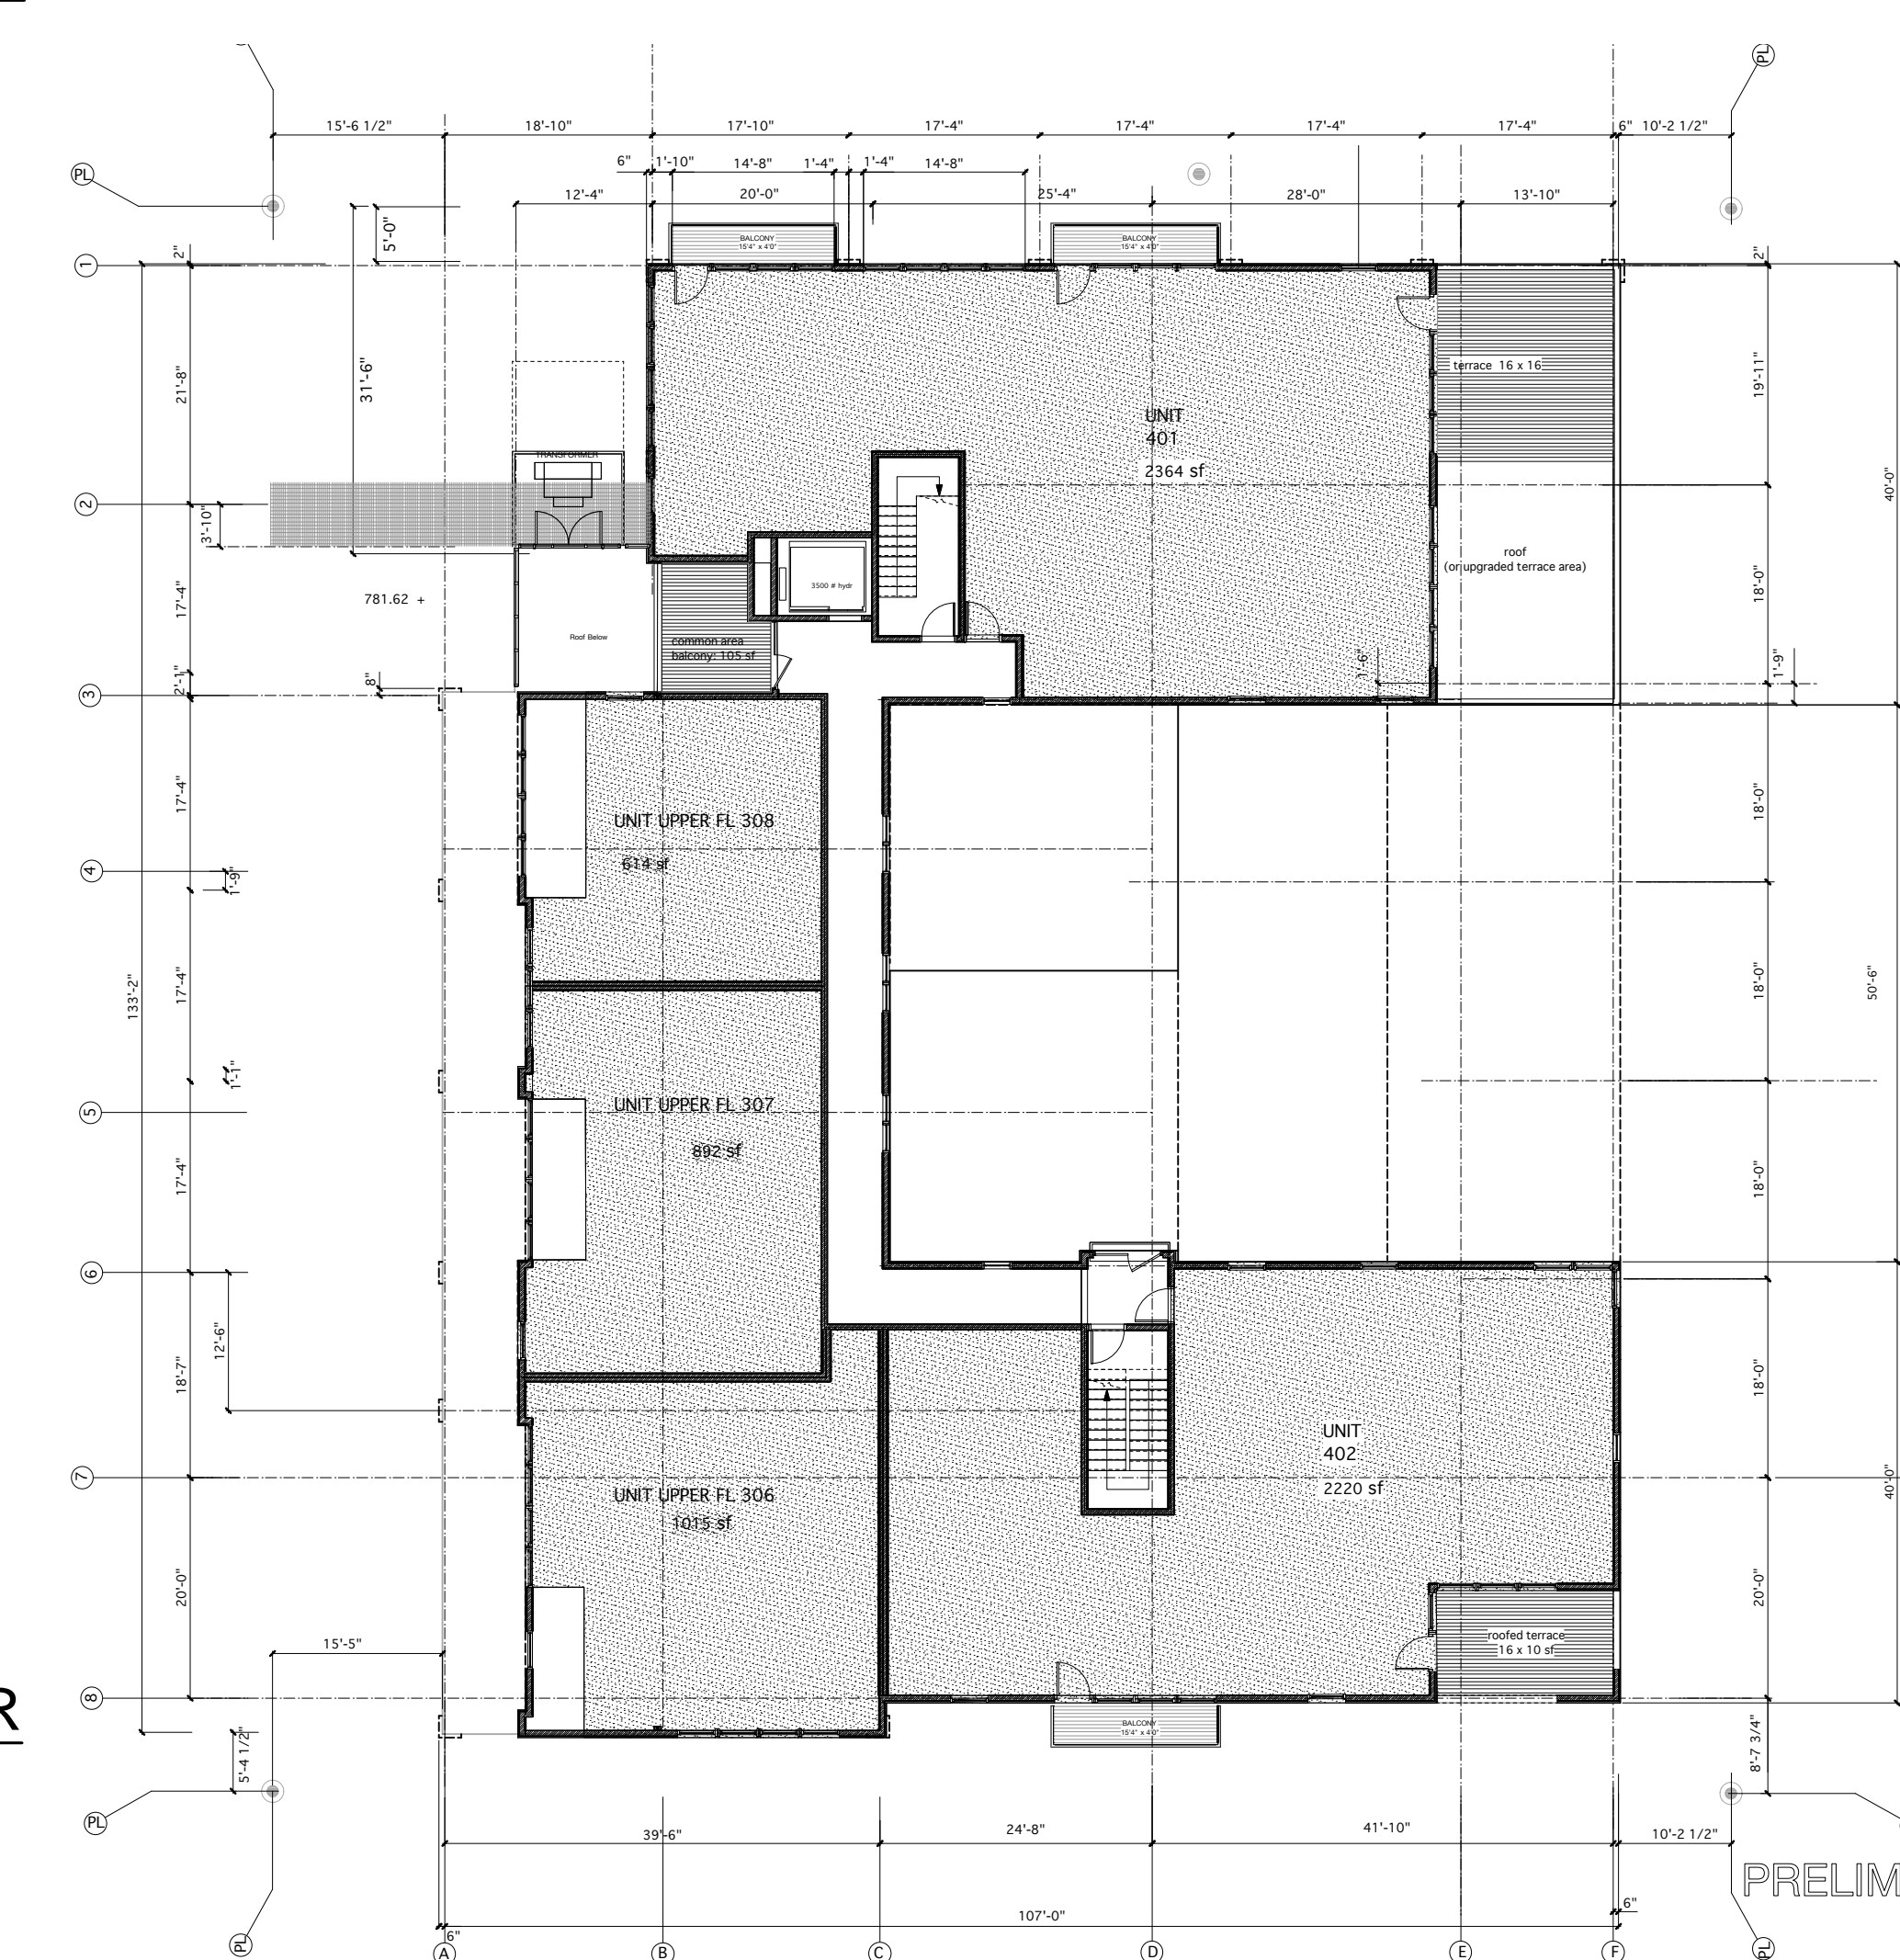

PRELIMINARY 04 20 15

410 FIRST STREET

408 - 412 North First Street Ann Arbor, Michigan 48104

RUETER ASSOCIATES
A R C H I T E C T S
515 Fifth Street, Ann Arbor, Michigan 48103
phone: (734) 769-0070, fax: (734) 769-0167

SHEET TITLE:
REVIEW SET: 00.00.15
BID & PERMIT SET: 00.00.15

A
1.2

RAA: 14-019