



VIEW LOOKING EAST

**Kingsley Parkside**  
213 W. Kingsley Ann Arbor, MI





VIEW LOOKING SOUTH

**Kingsley Parkside**  
213 W. Kingsley Ann Arbor, MI





VIEW LOOKING SOUTHWEST

**Kingsley Parkside**  
213 W. Kingsley Ann Arbor, MI





VIEW LOOKING SOUTH

**Kingsley Parkside**  
213 W. Kingsley Ann Arbor, MI






VIEW LOOKING WEST

**Kingsley Parkside**  
213 W. Kingsley Ann Arbor, MI



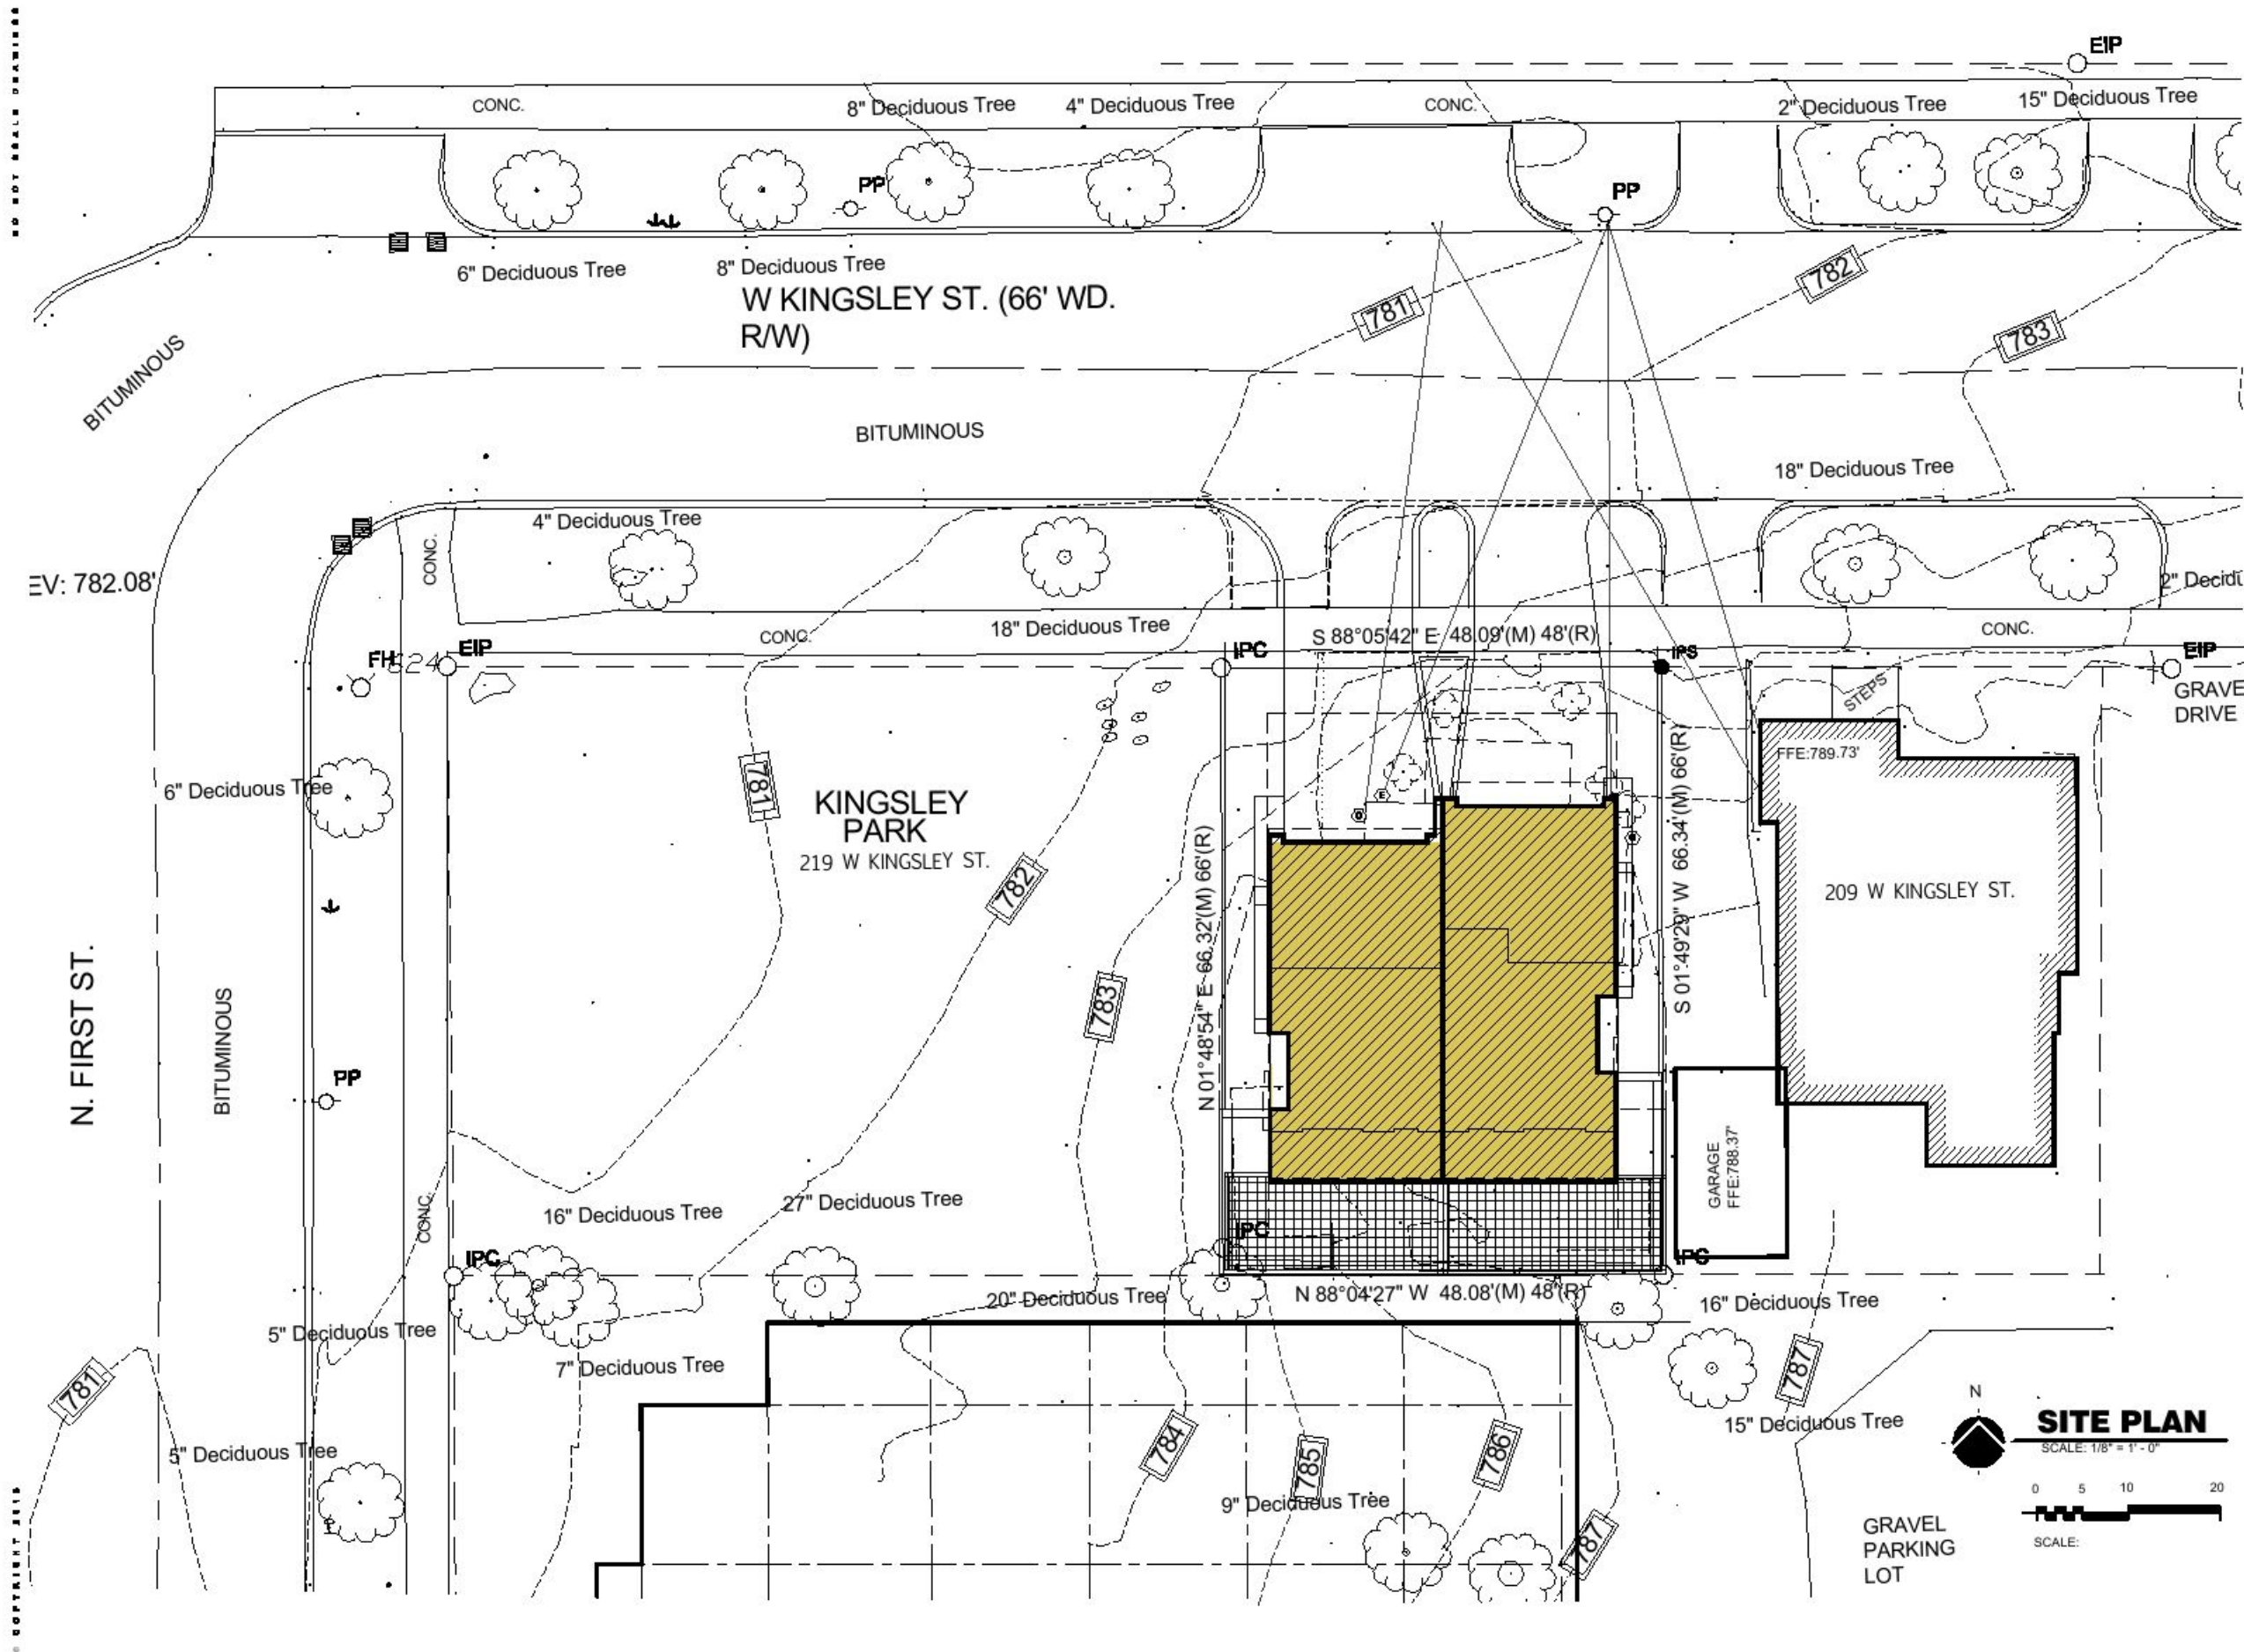

© COPY RIGHT 2015


© COPY RIGHT 2015



BUILDER

**Kingsley Parkside**  
2 UNIT TOWNHOME  
213 West Kingsley - Ann Arbor, MI


OWNER  
CONTACT

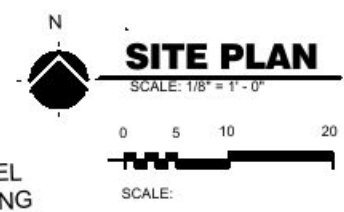

DESIGN REVIEW 06-16-2015  
ISSUED FOR: DATE:

SITE PLAN  
**A1**

PROJECT NUMBER:  
350 - 2015

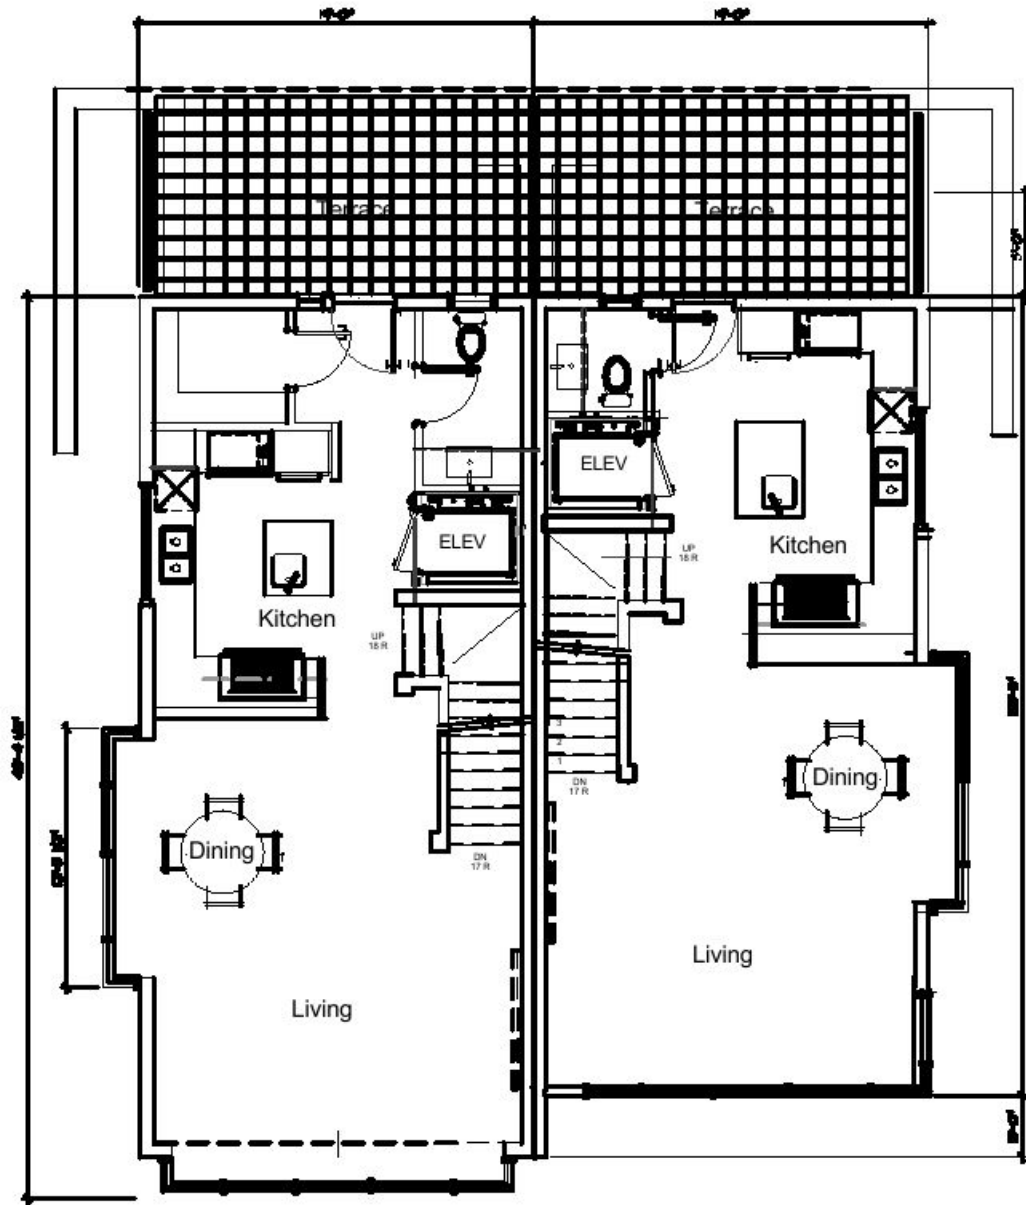


833 SF

749 SF



### FIRST FLOOR PLAN

SCALE: 1/4" = 1' - 0"

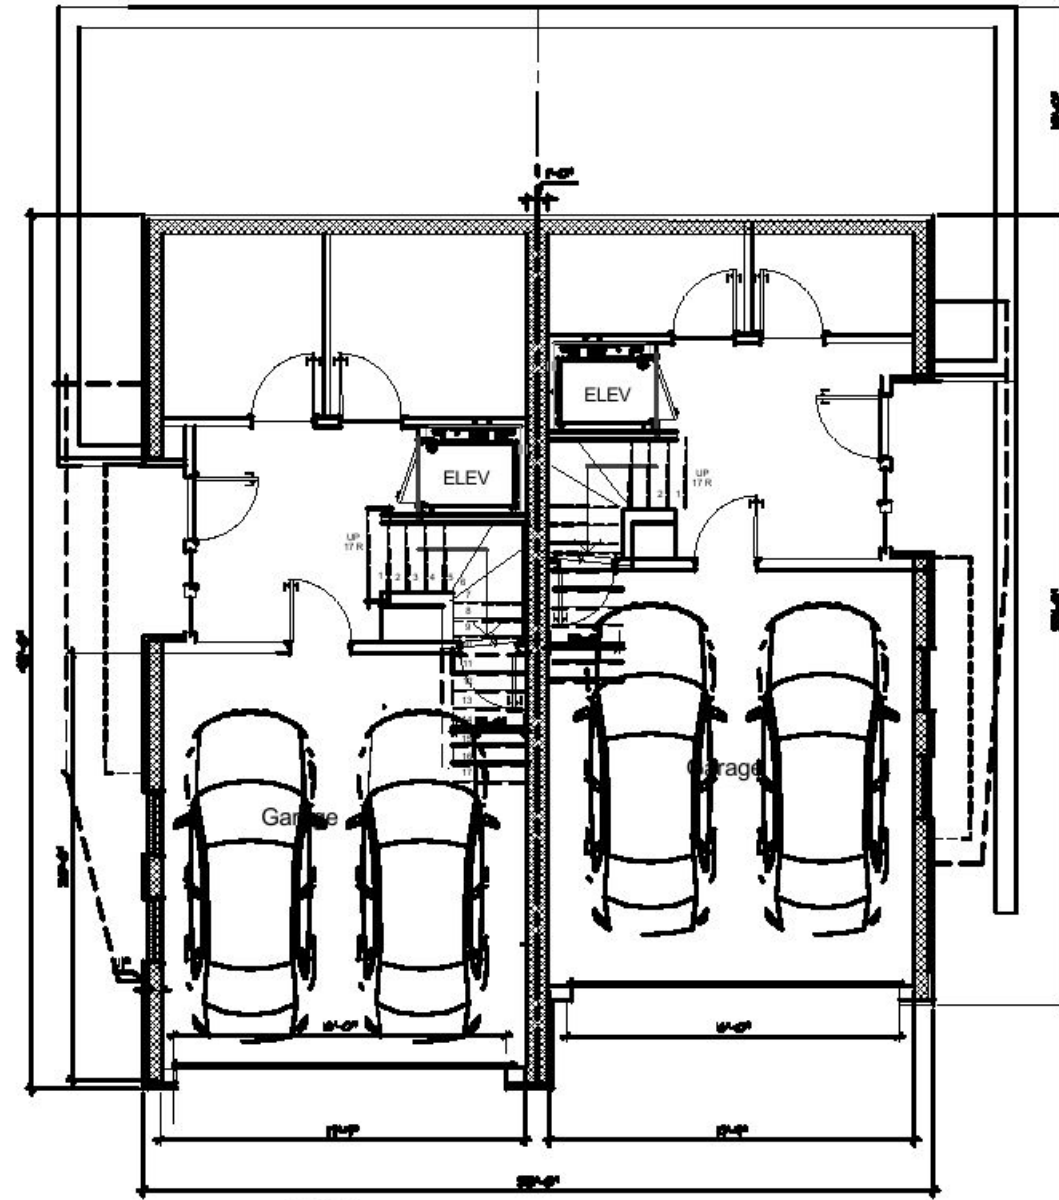

766 SF

695 SF



### GROUND FLOOR PLAN

SCALE: 1/4" = 1' - 0"



BUILDERS

**Kingsley Parkside**  
 2 UNIT TOWNHOME  
 219 West Kingsley - Ann Arbor, MI

OWNER

CONTACT


DESIGN REVIEW 06-16-2015

ISSUED FOR: DATE:

FLOOR PLANS

# A2

PROJECT NUMBER:  
350 - 2015

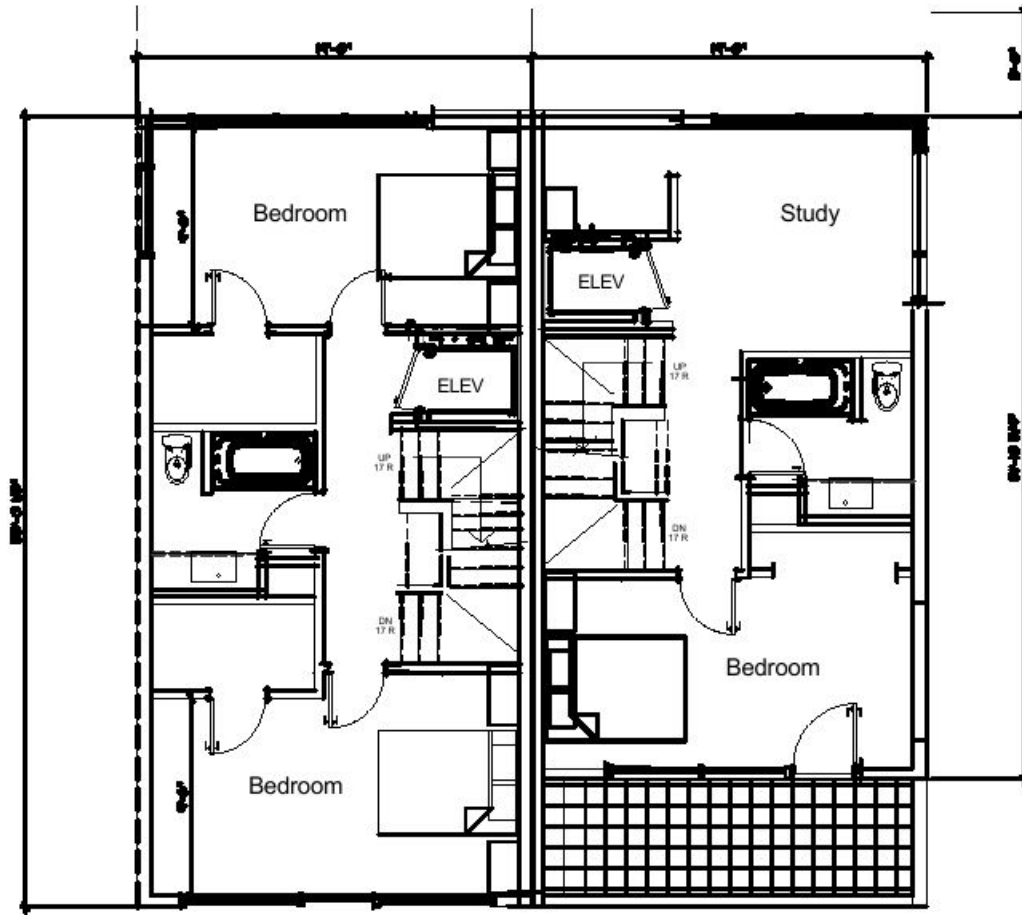


720 SF

608 SF



**THIRD FLOOR PLAN**

SCALE: 1/4" = 1' - 0"

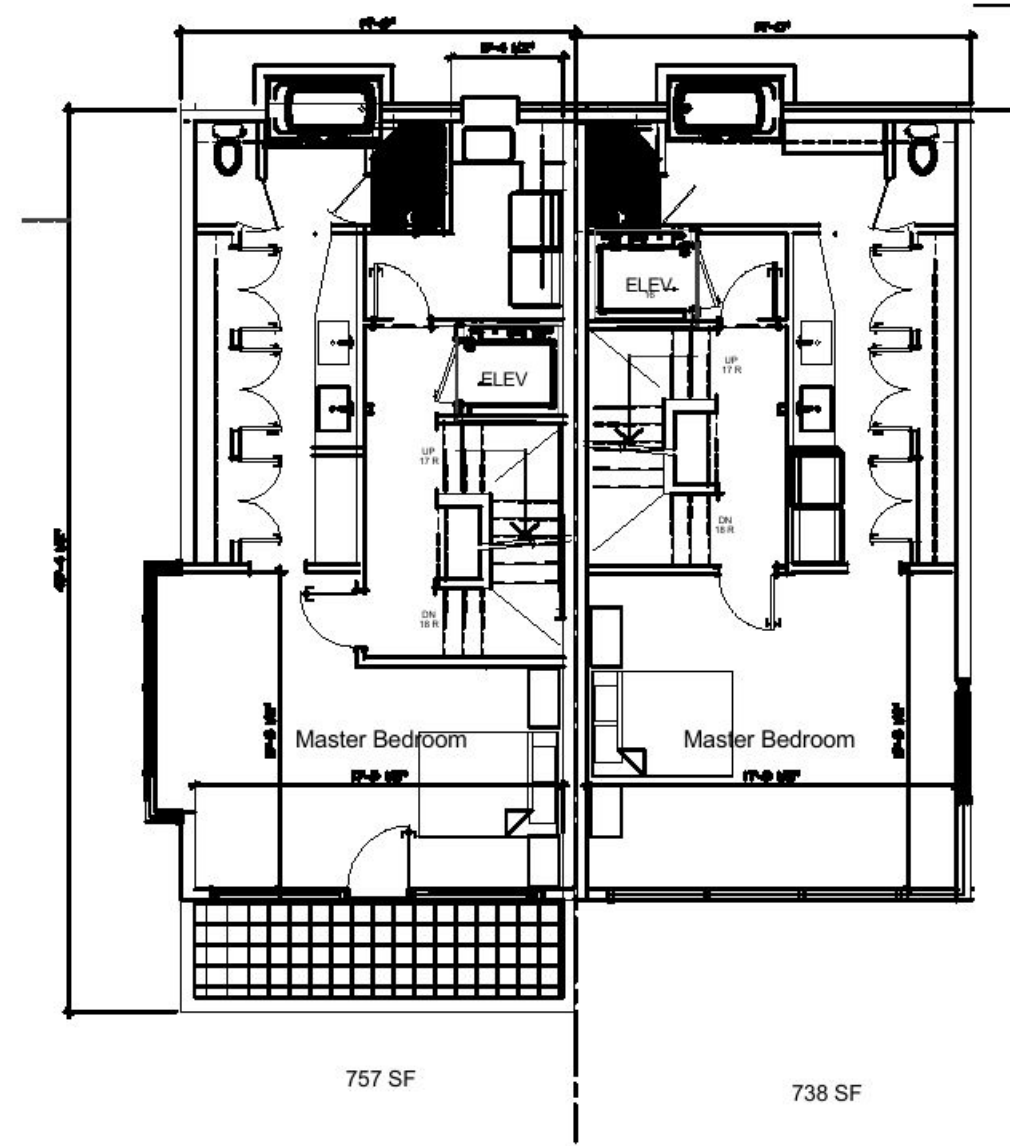

757 SF

738 SF



**SECOND FLOOR PLAN**

SCALE: 1/4" = 1' - 0"



BUILDING

**Kingsley Parkside**  
 2 UNIT TOWNHOME  
 219 West Kingsley - Ann Arbor, MI

ORIGIN

CONTACT

DESIGN REVIEW 06-16-2015


ISSUED FOR: DATE:

FLOOR PLANS


**A3**

PROJECT NUMBER:  
350 - 2015



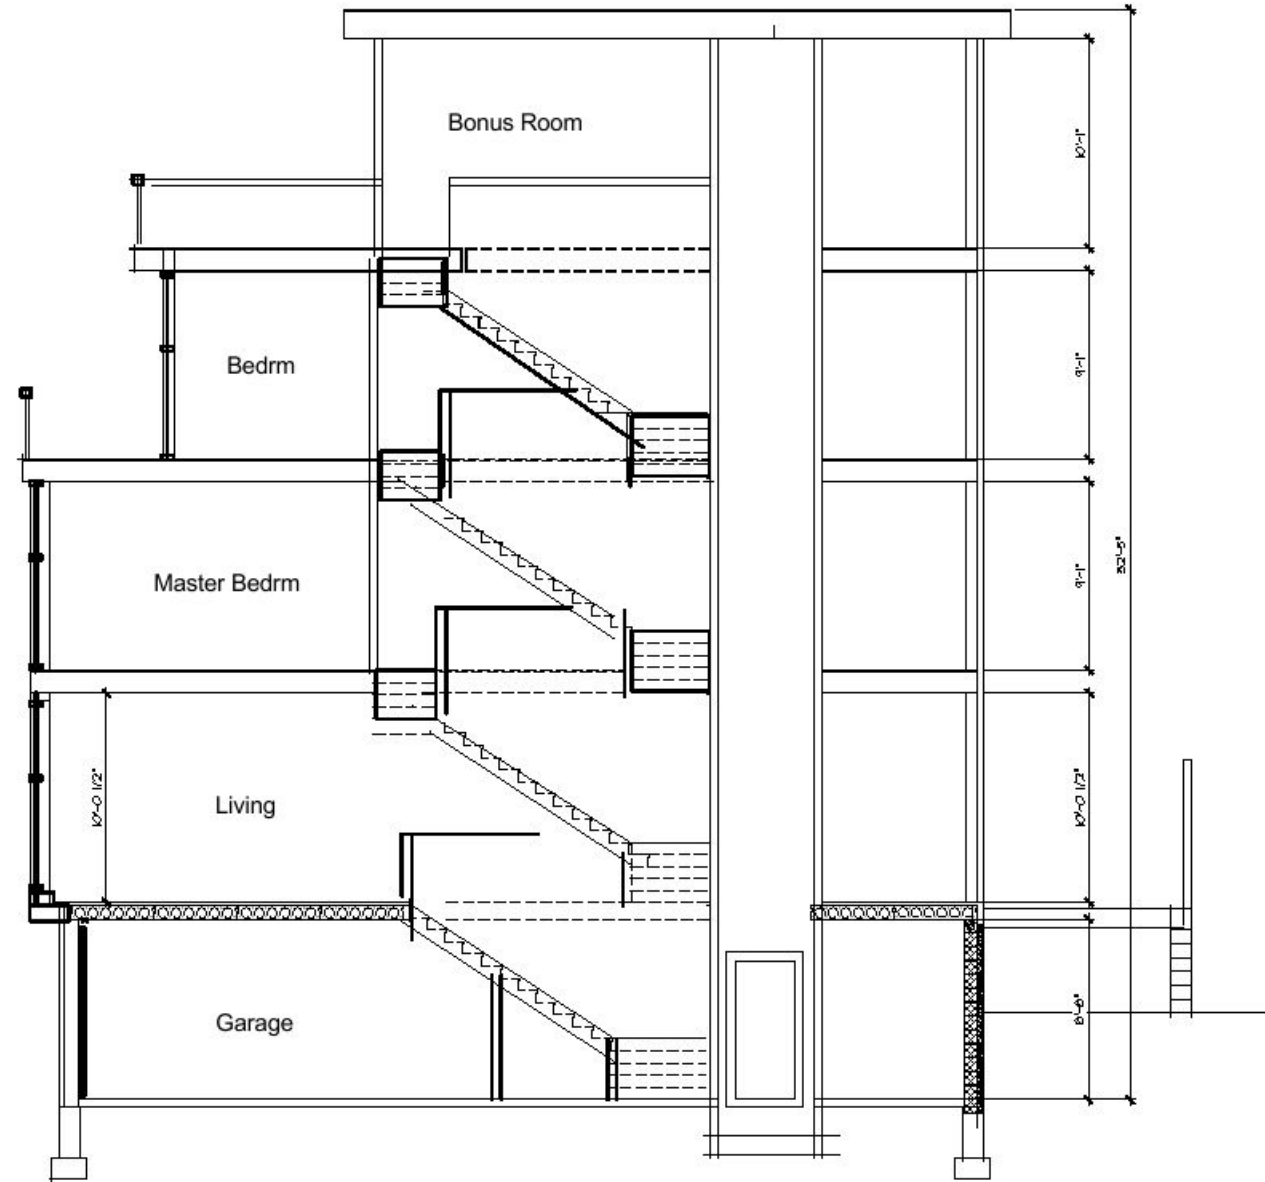

**SECTION**  
SCALE: 1/4" = 1' - 0"

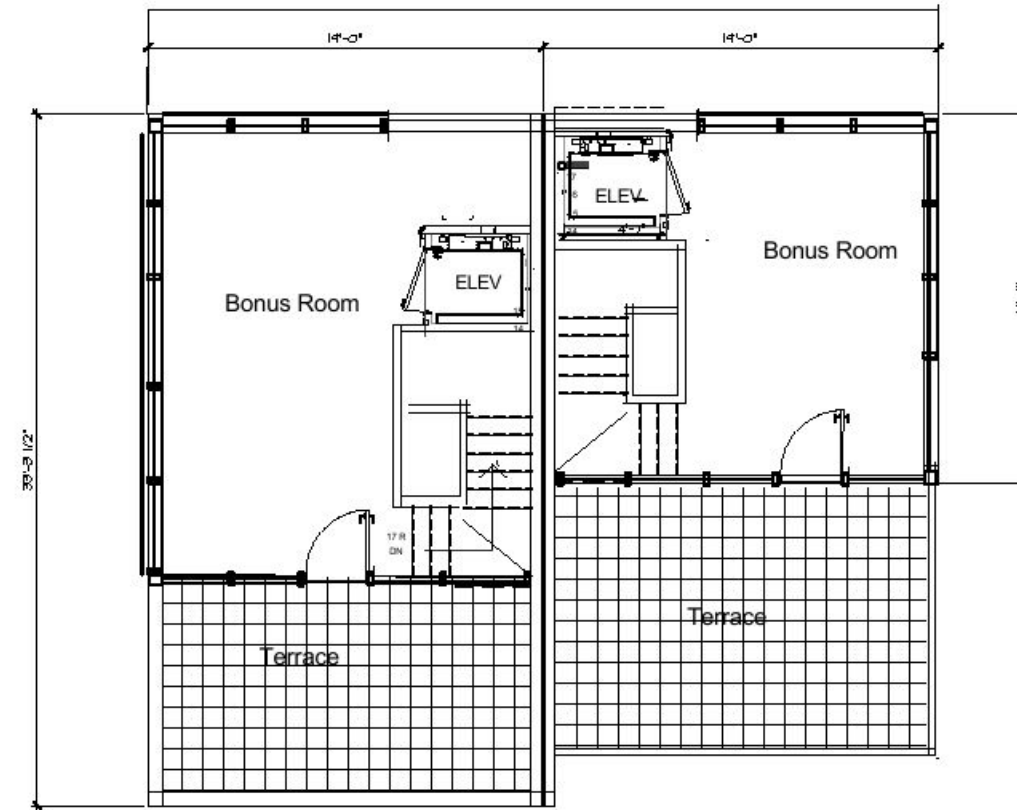

374 SF

335 SF



**FOURTH FLOOR PLAN**  
SCALE: 1/4" = 1' - 0"



BUILDERS

**Kingsley Parkside**  
2 UNIT TOWNHOME  
219 West Kingsley - Ann Arbor, MI

ORCA

CONTACT

DESIGN REVIEW 06-16-2015

ISSUED FOR: DATE:


FLOOR PLANS

**A4**

PROJECT NUMBER:  
350 - 2015



BUILDER

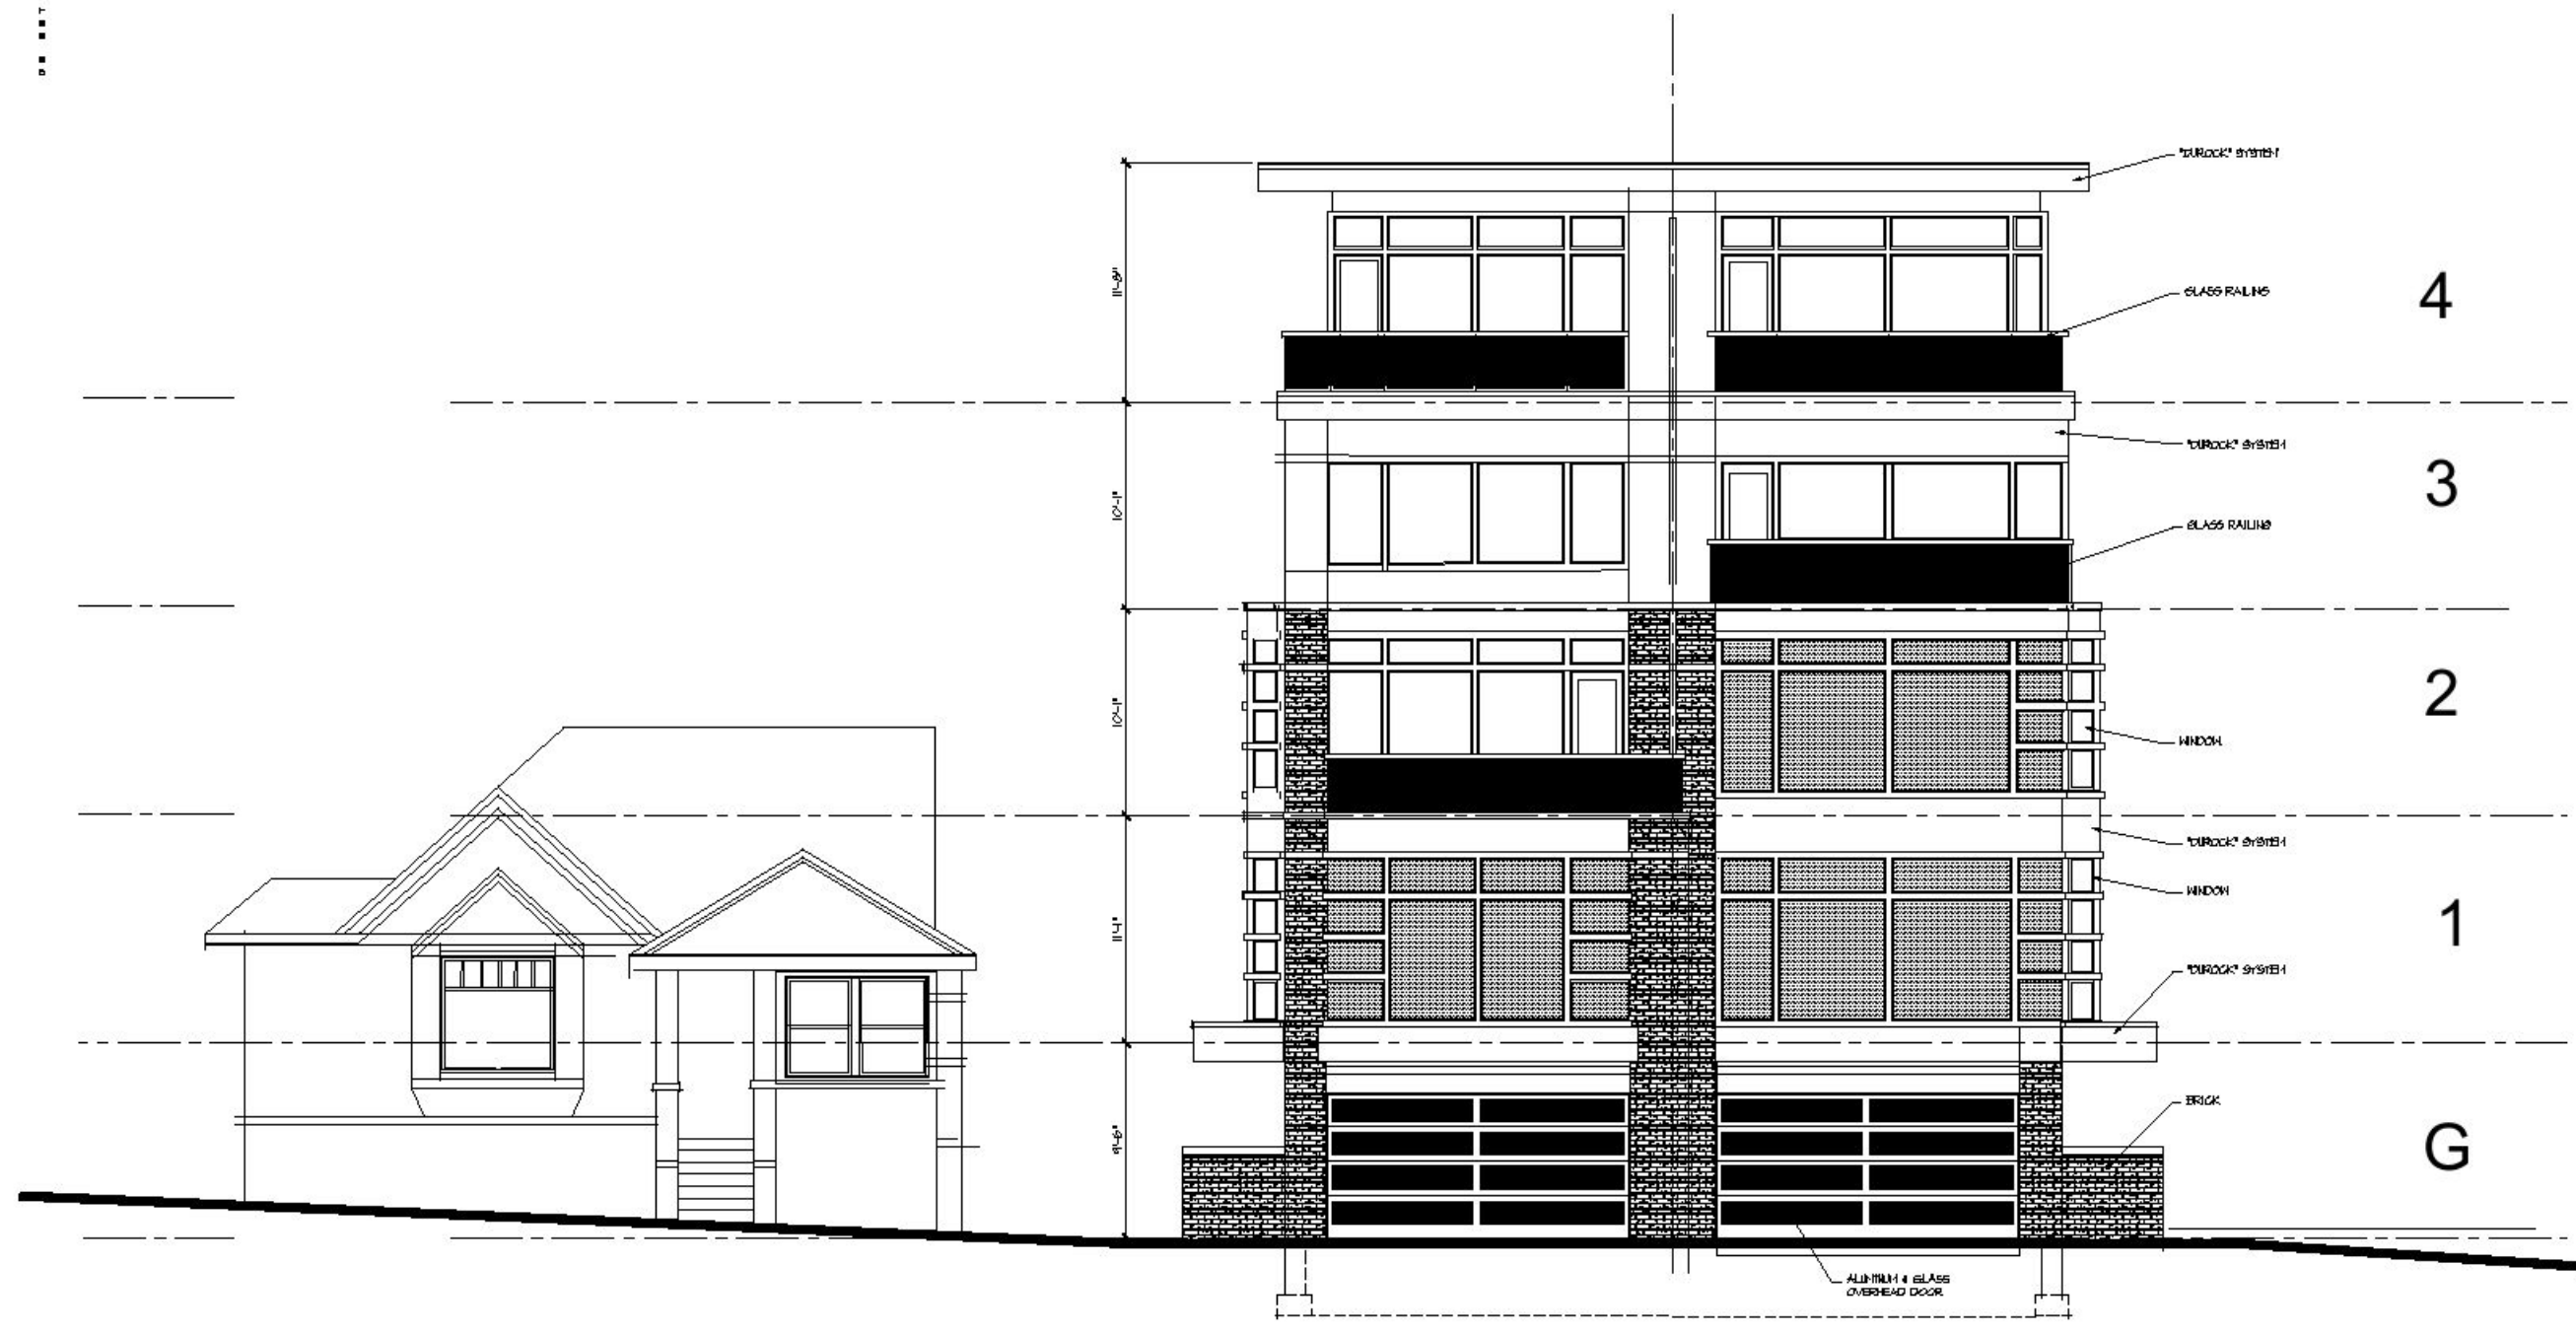

**Kingsley Parkside**  
2 UNIT TOWNHOME  
213 West Kingsley - Ann Arbor, MI

OWNER  
CONTACT

**NORTH ELEVATION**  
SCALE: 1/4" = 1' - 0"

DESIGN REVIEW: 06-16-2015  
ISSUED FOR: DATE:


ELEVATIONS



**A5**  
PROJECT NUMBER:  
350 - 2015


© COPYRIGHT 2015

© COPYRIGHT 2015

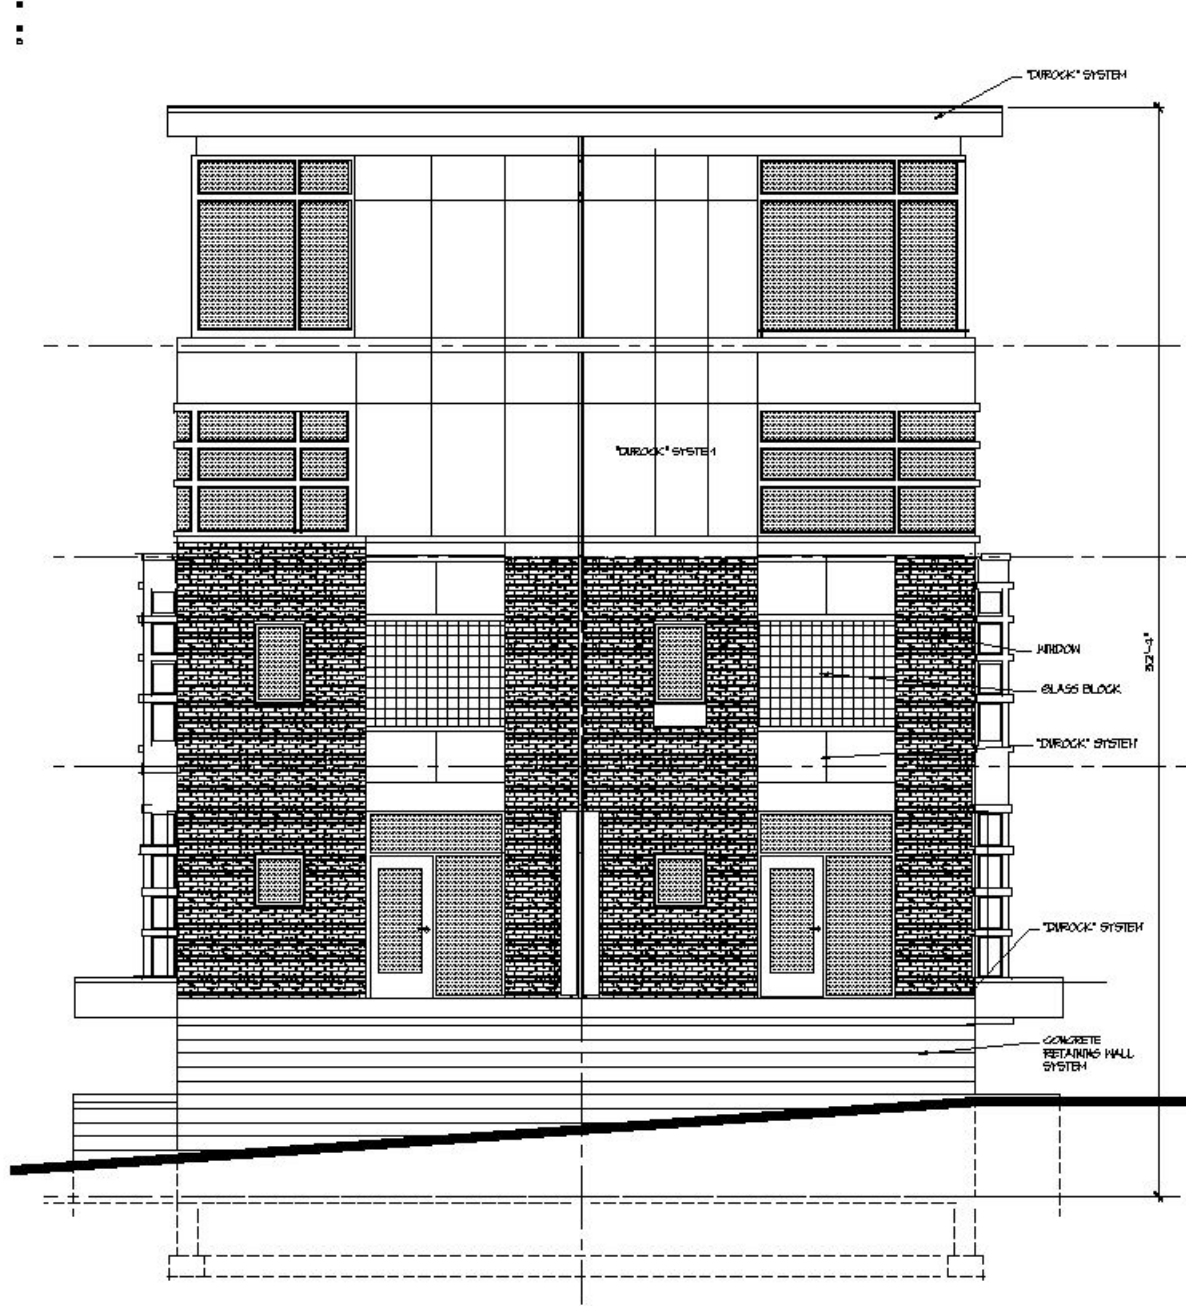

**SOUTH ELEVATION**

SCALE: 1/4" = 1' - 0"

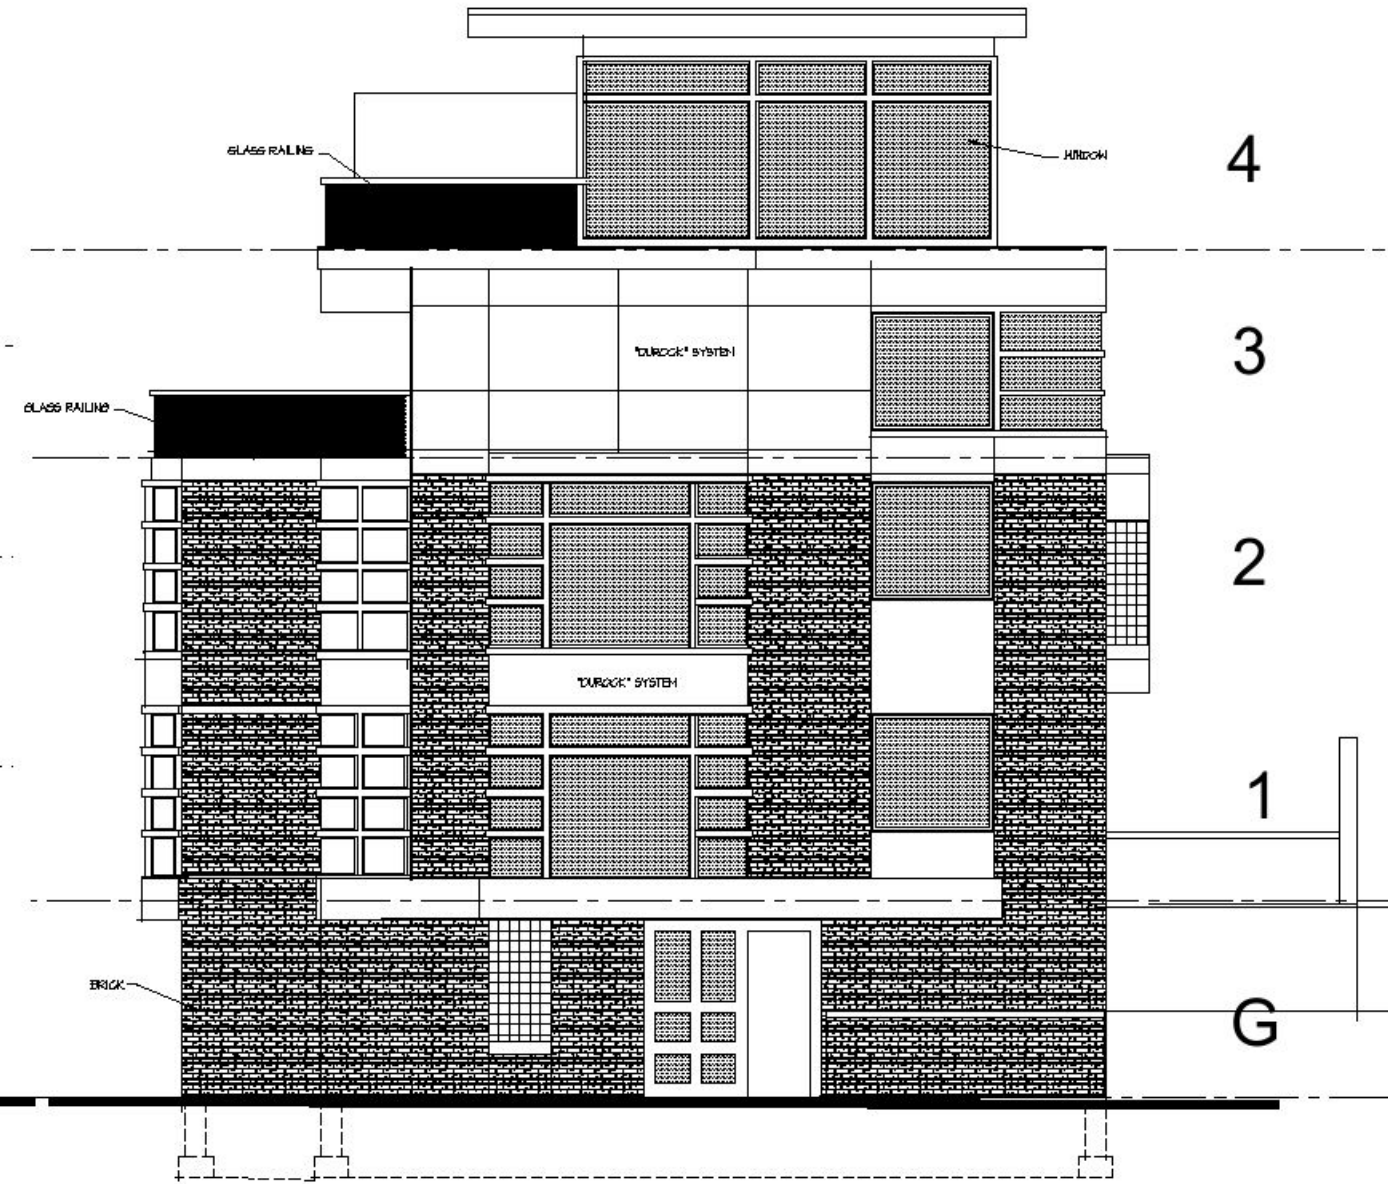

**EAST ELEVATION**

SCALE: 1/4" = 1' - 0"



BUILDER

**Kingsley Parkside**  
 2 UNIT TOWNHOME  
 213 West Kingsley - Ann Arbor, MI


OWNER

CONTACT

DESIGN REVIEW 06-16-2015  
 ISSUED FOR: DATE:

ELEVATIONS

**A6**  
 PROJECT NUMBER:  
 350 - 2015

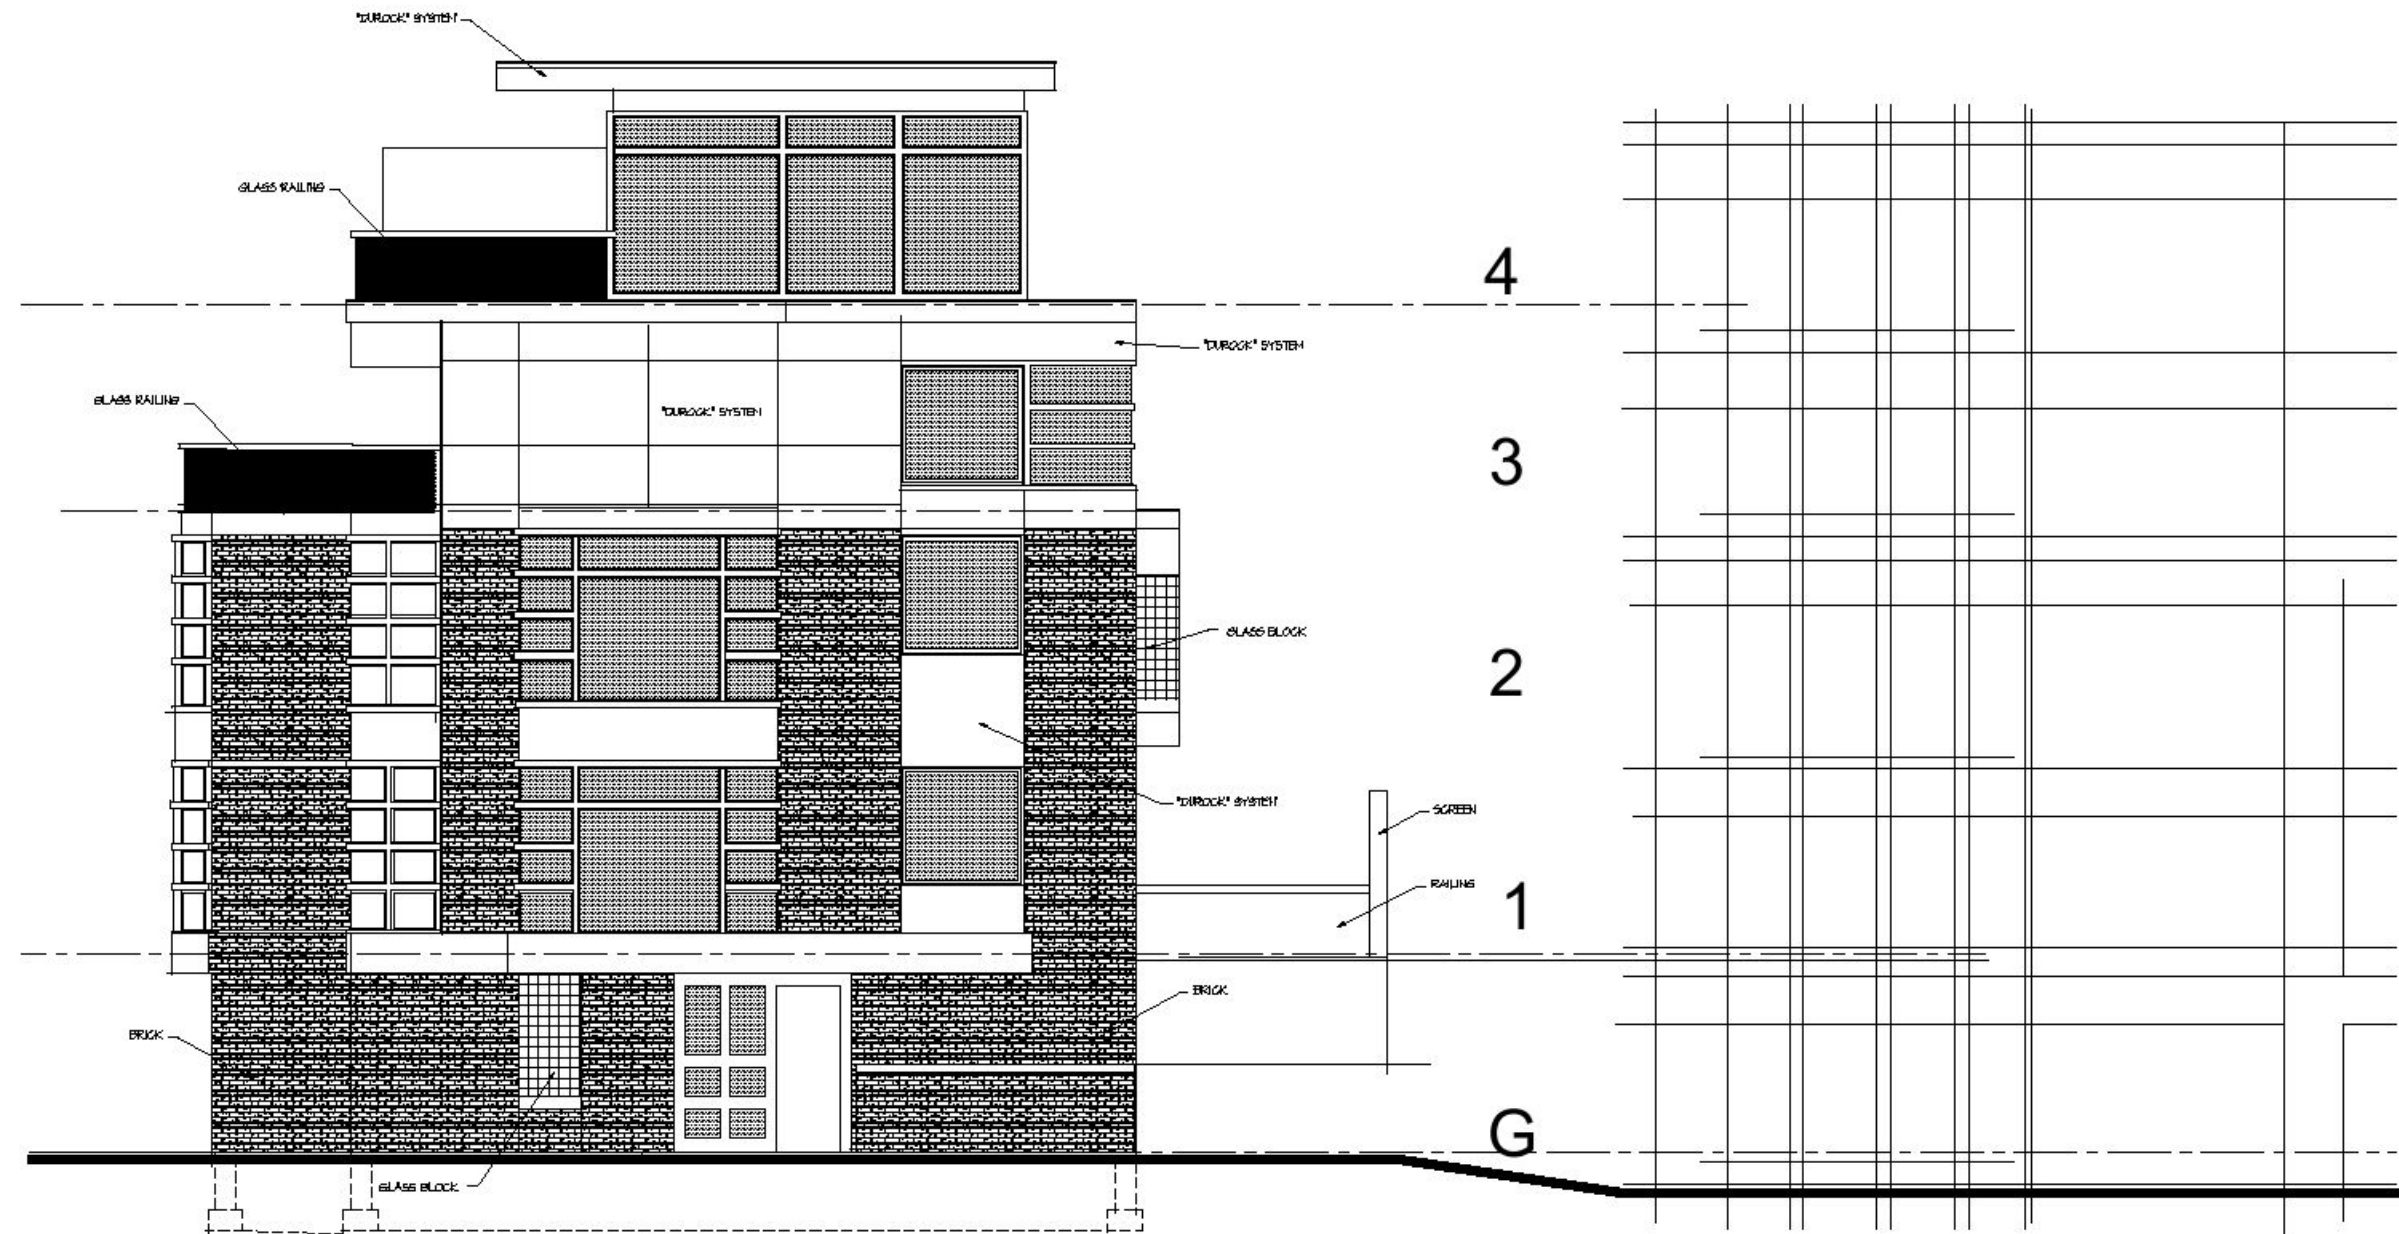

**WEST ELEVATION**  
 SCALE: 1/4" = 1' - 0"



BUILDER

OWNER

**Kingsley Parkside**  
 2 UNIT TOWNHOME  
 213 West Kingsley - Ann Arbor, MI

OWNER

CONTACT

DESIGN REVIEW 06-16-2015  
 ISSUED FOR: DATE:

ELEVATIONS

**A7**  
 PROJECT NUMBER:  
 350 - 2015