





603 Mary Court


zone: R4C      lot size: 1,981 sq. ft.  
R1C setbacks due to non-conforming lot

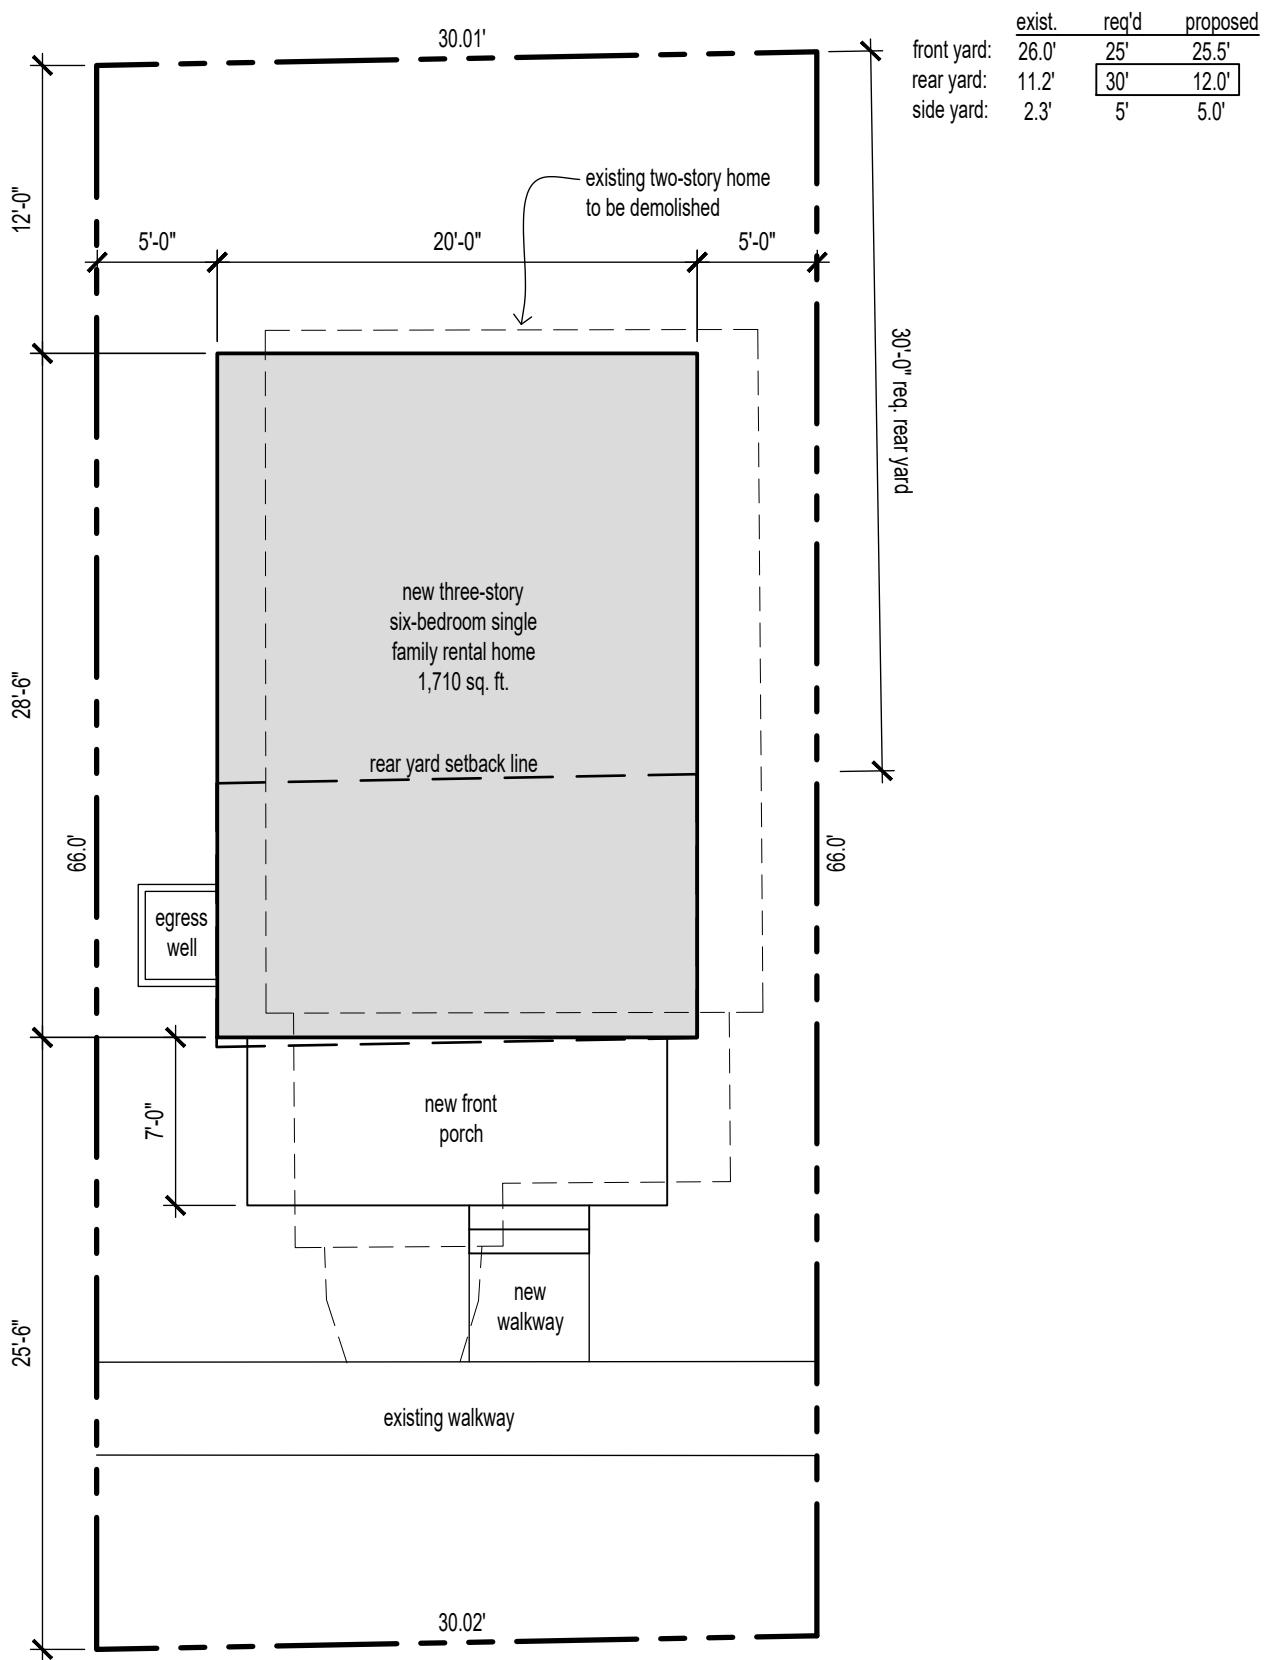


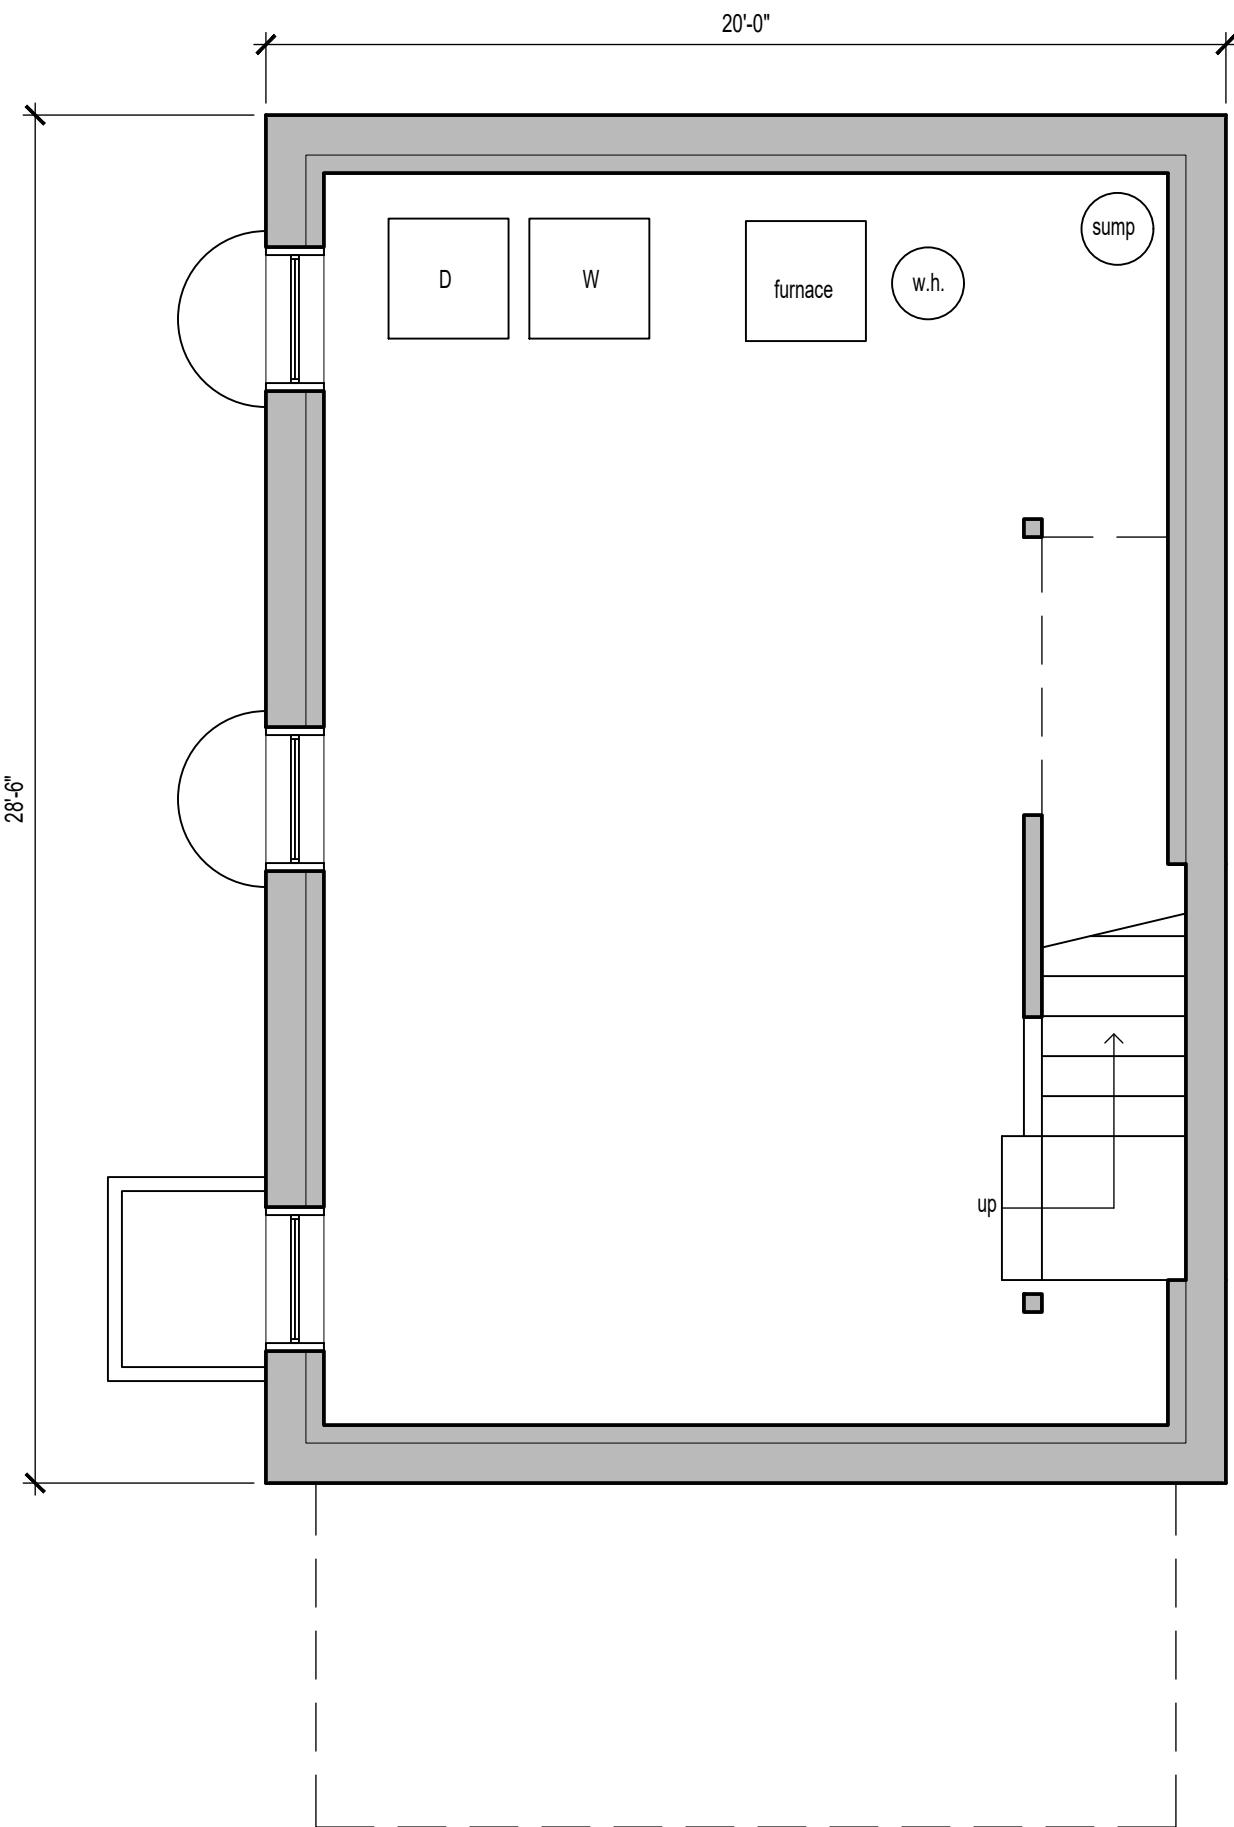

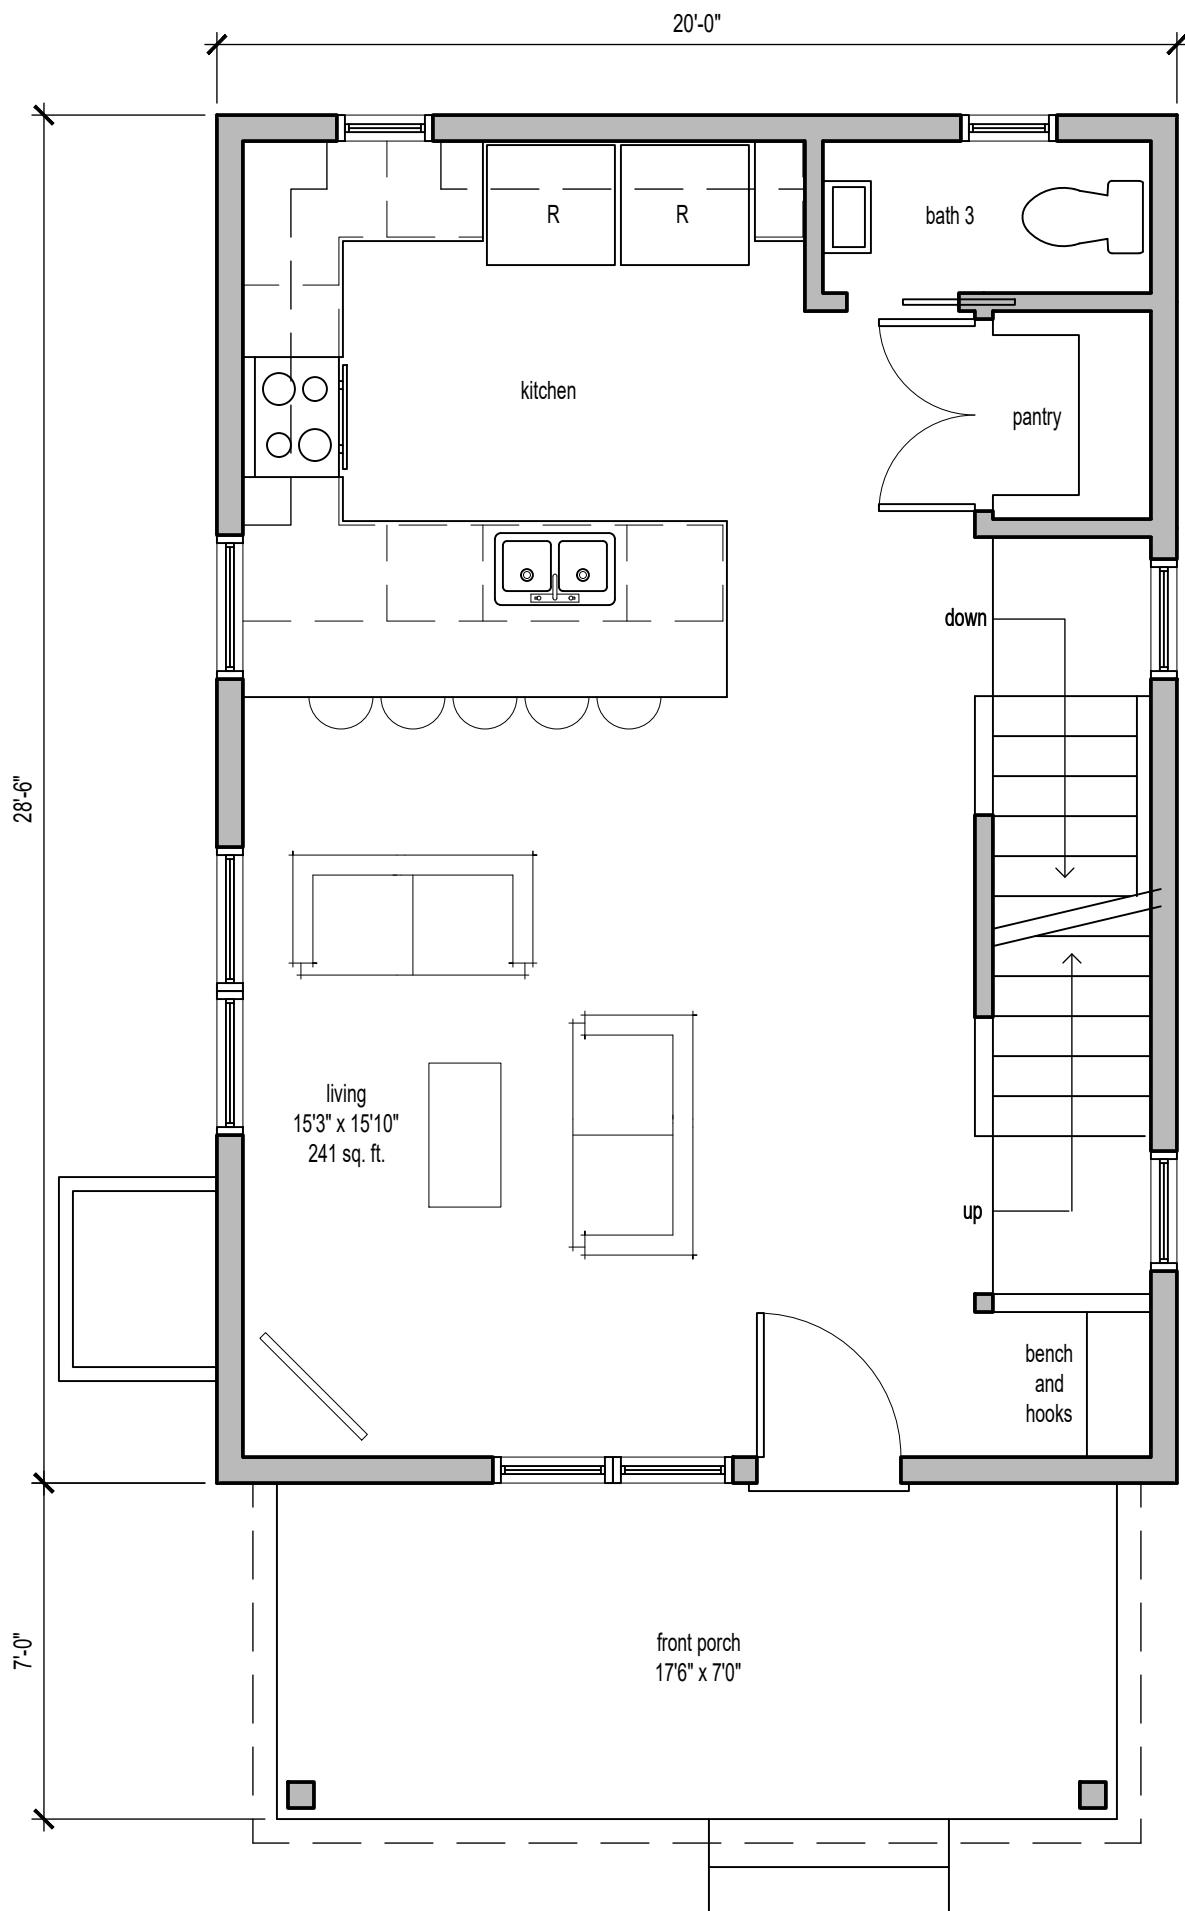


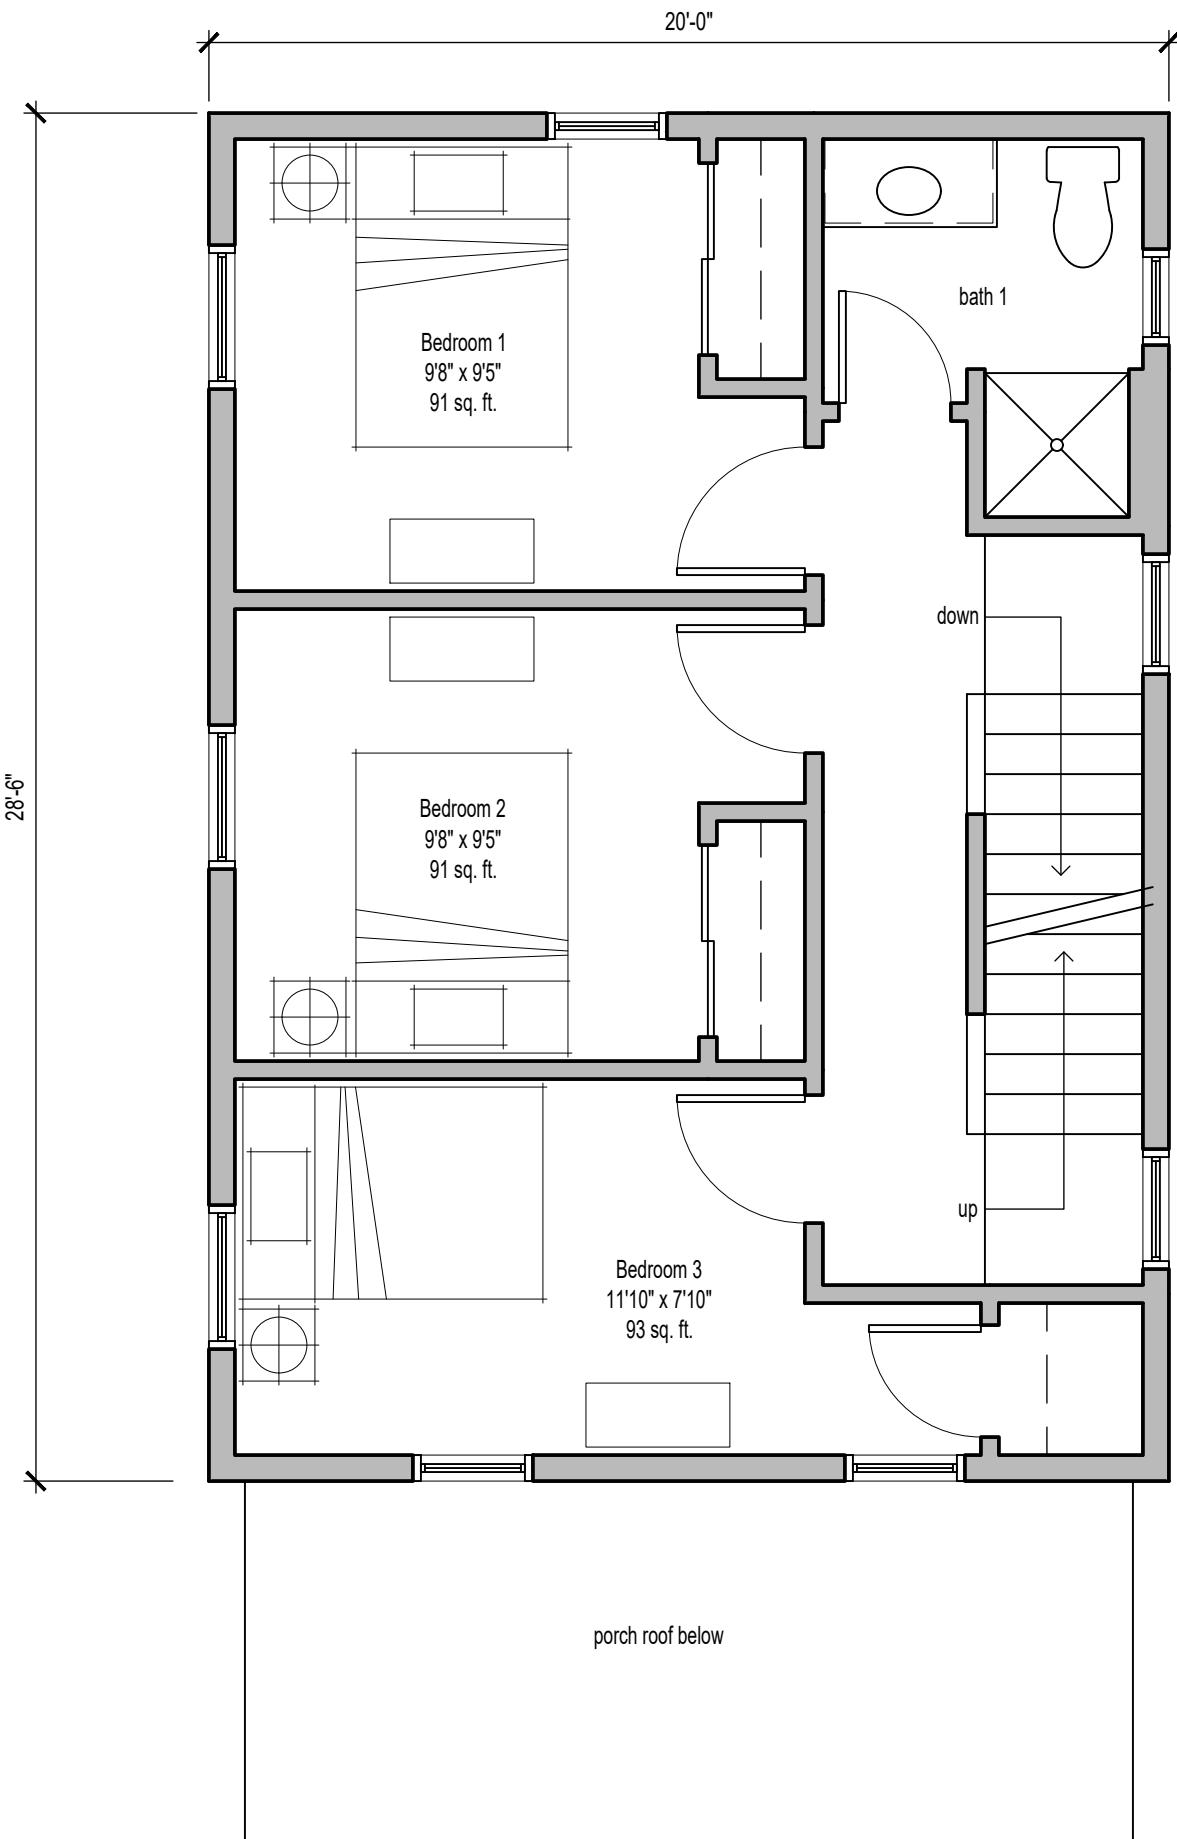

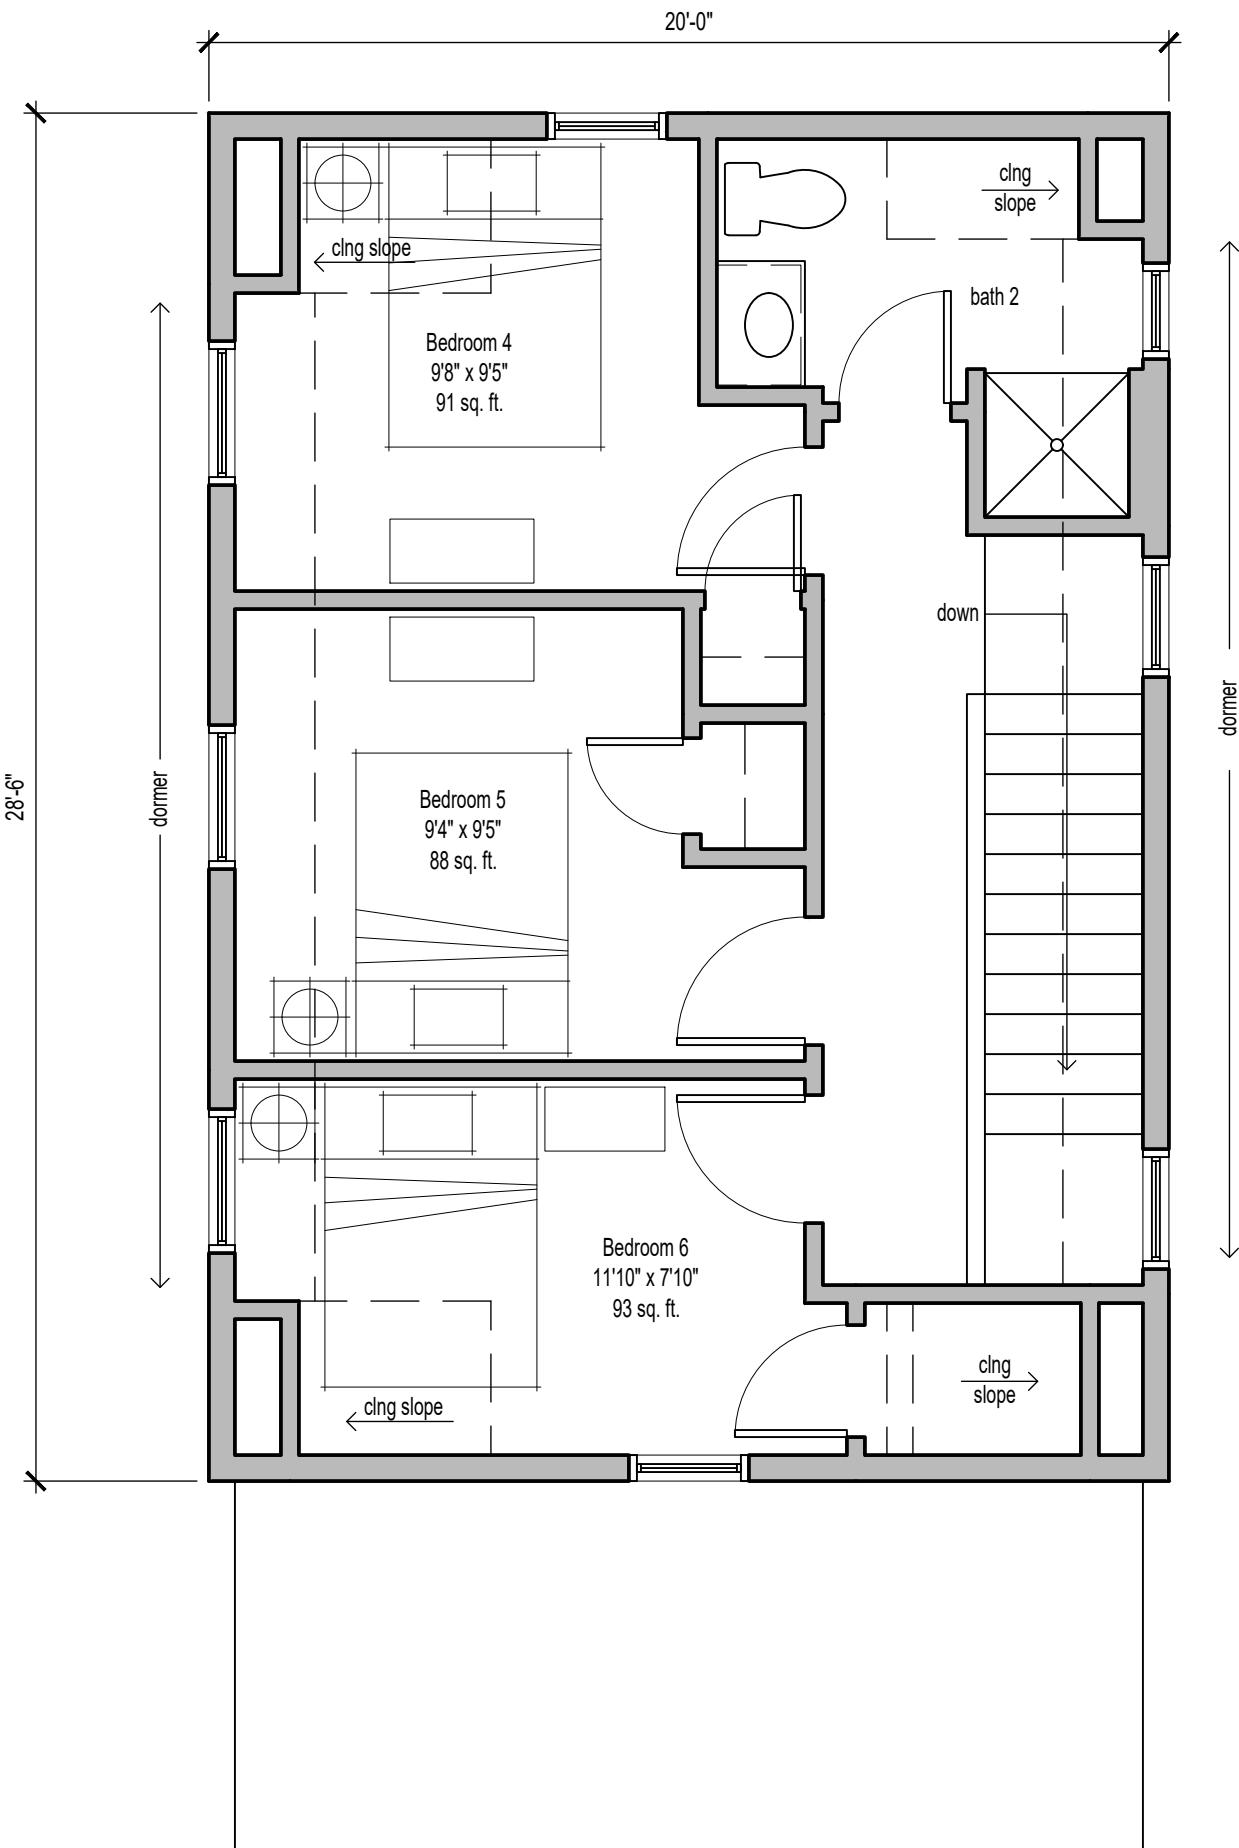

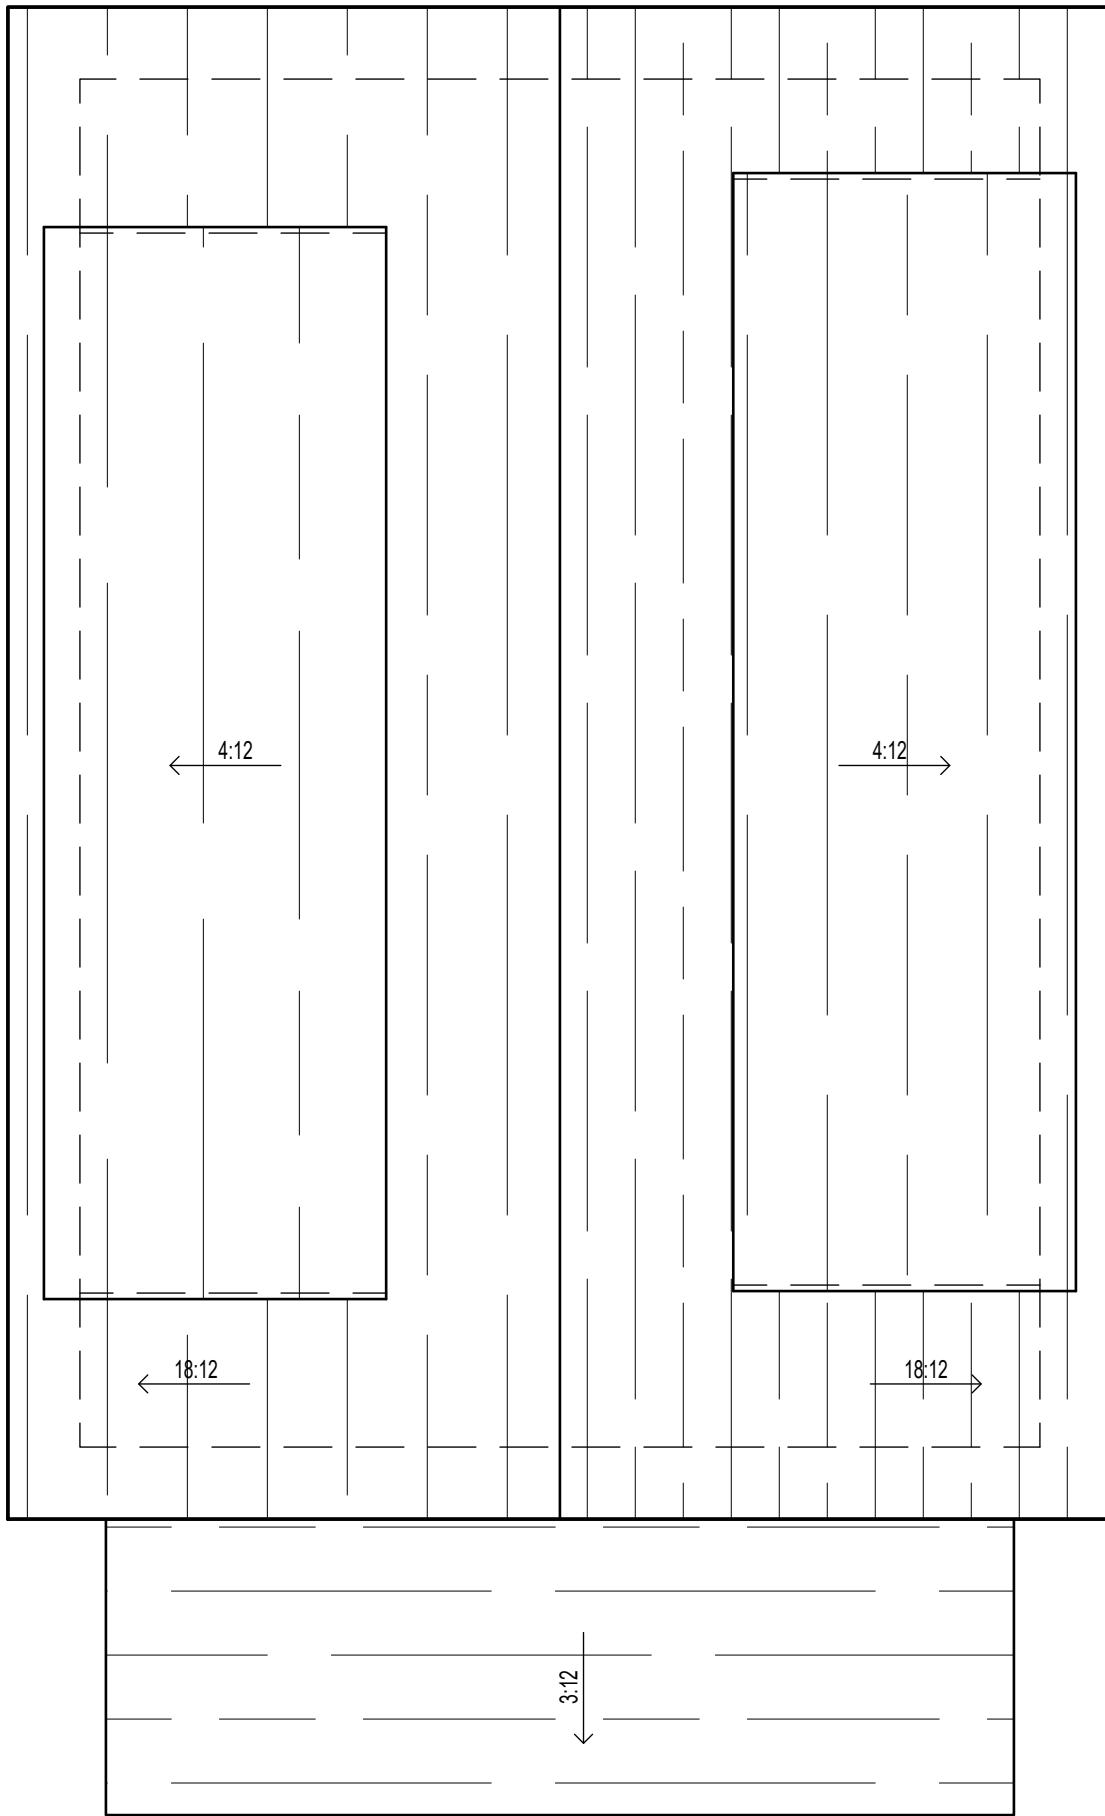

27'-7½" to midpoint (30' max per zoning)

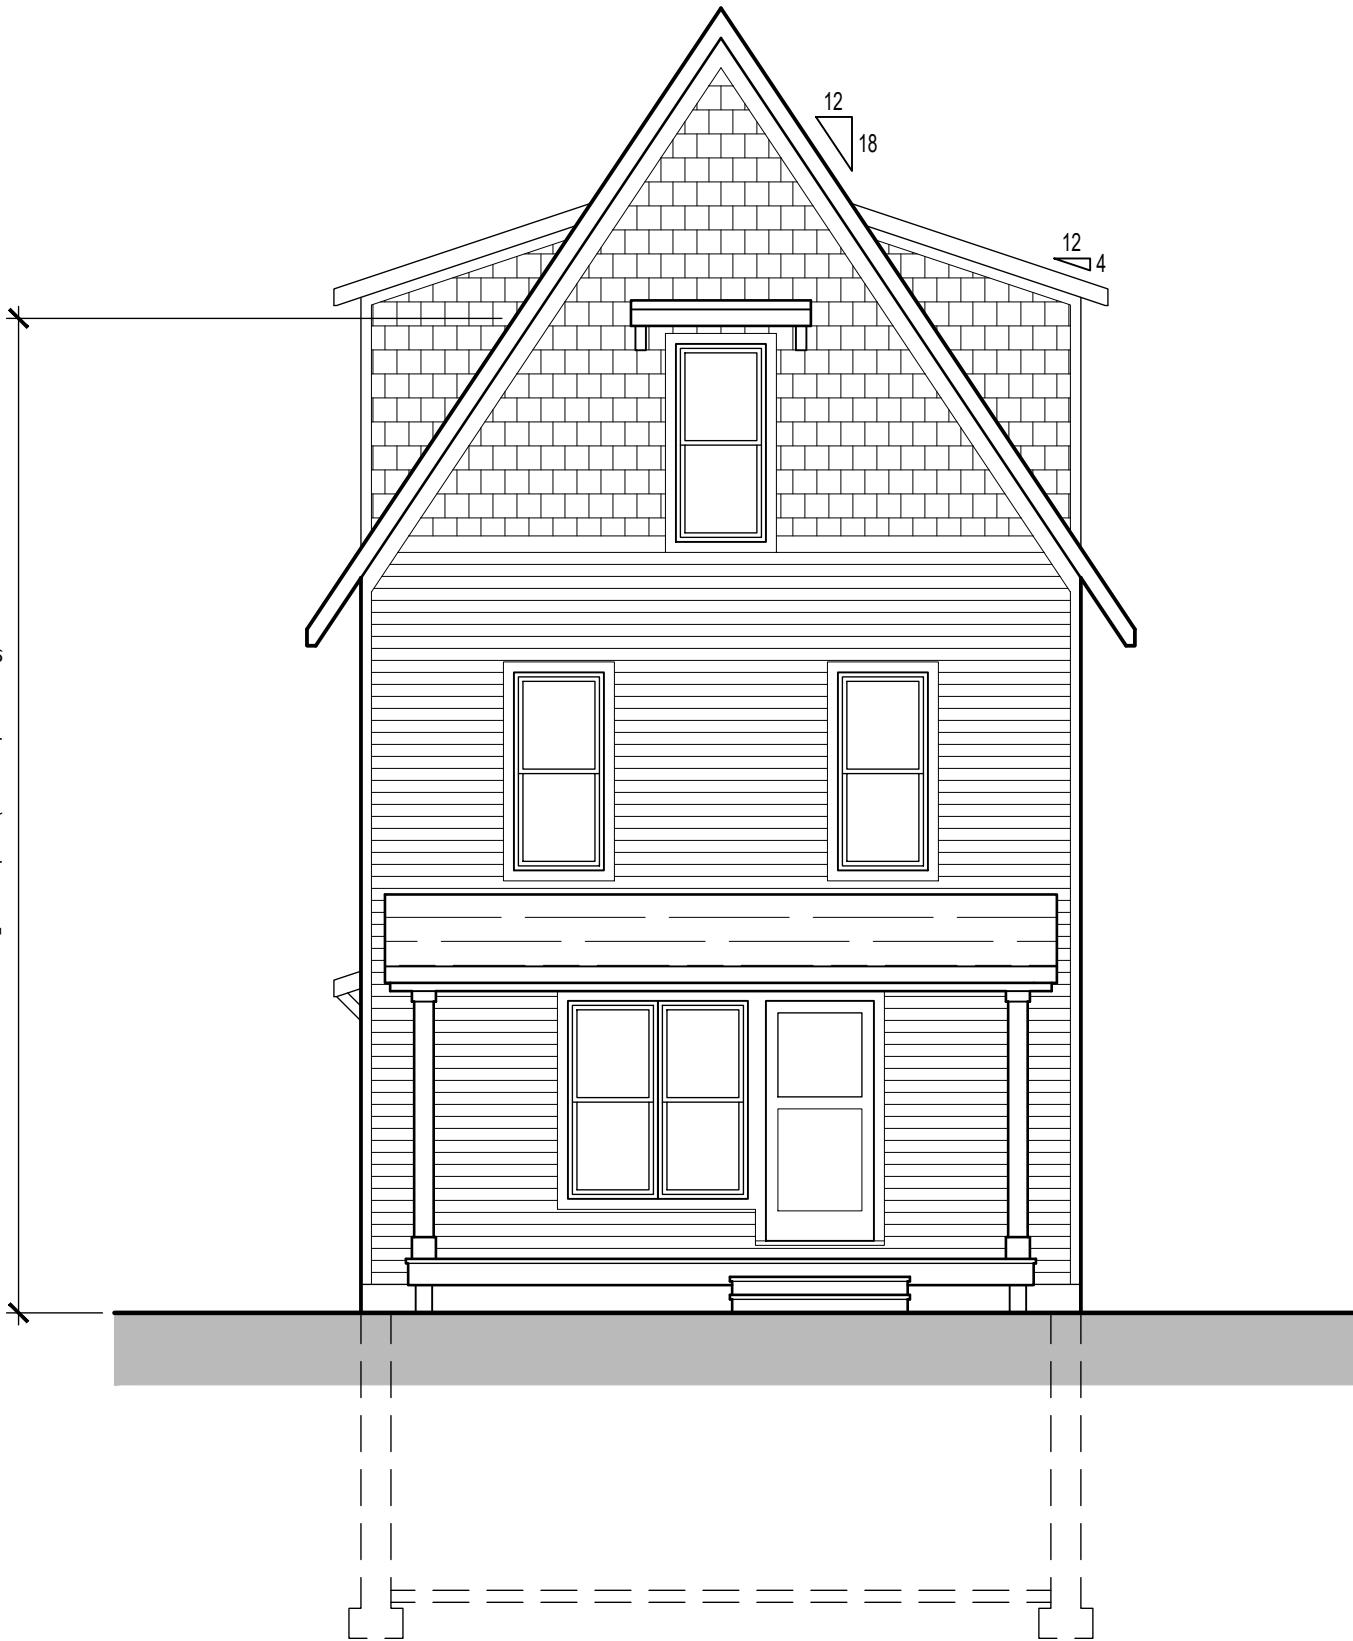



27'-7 1/2" to midpoint (30' max per zoning)

