


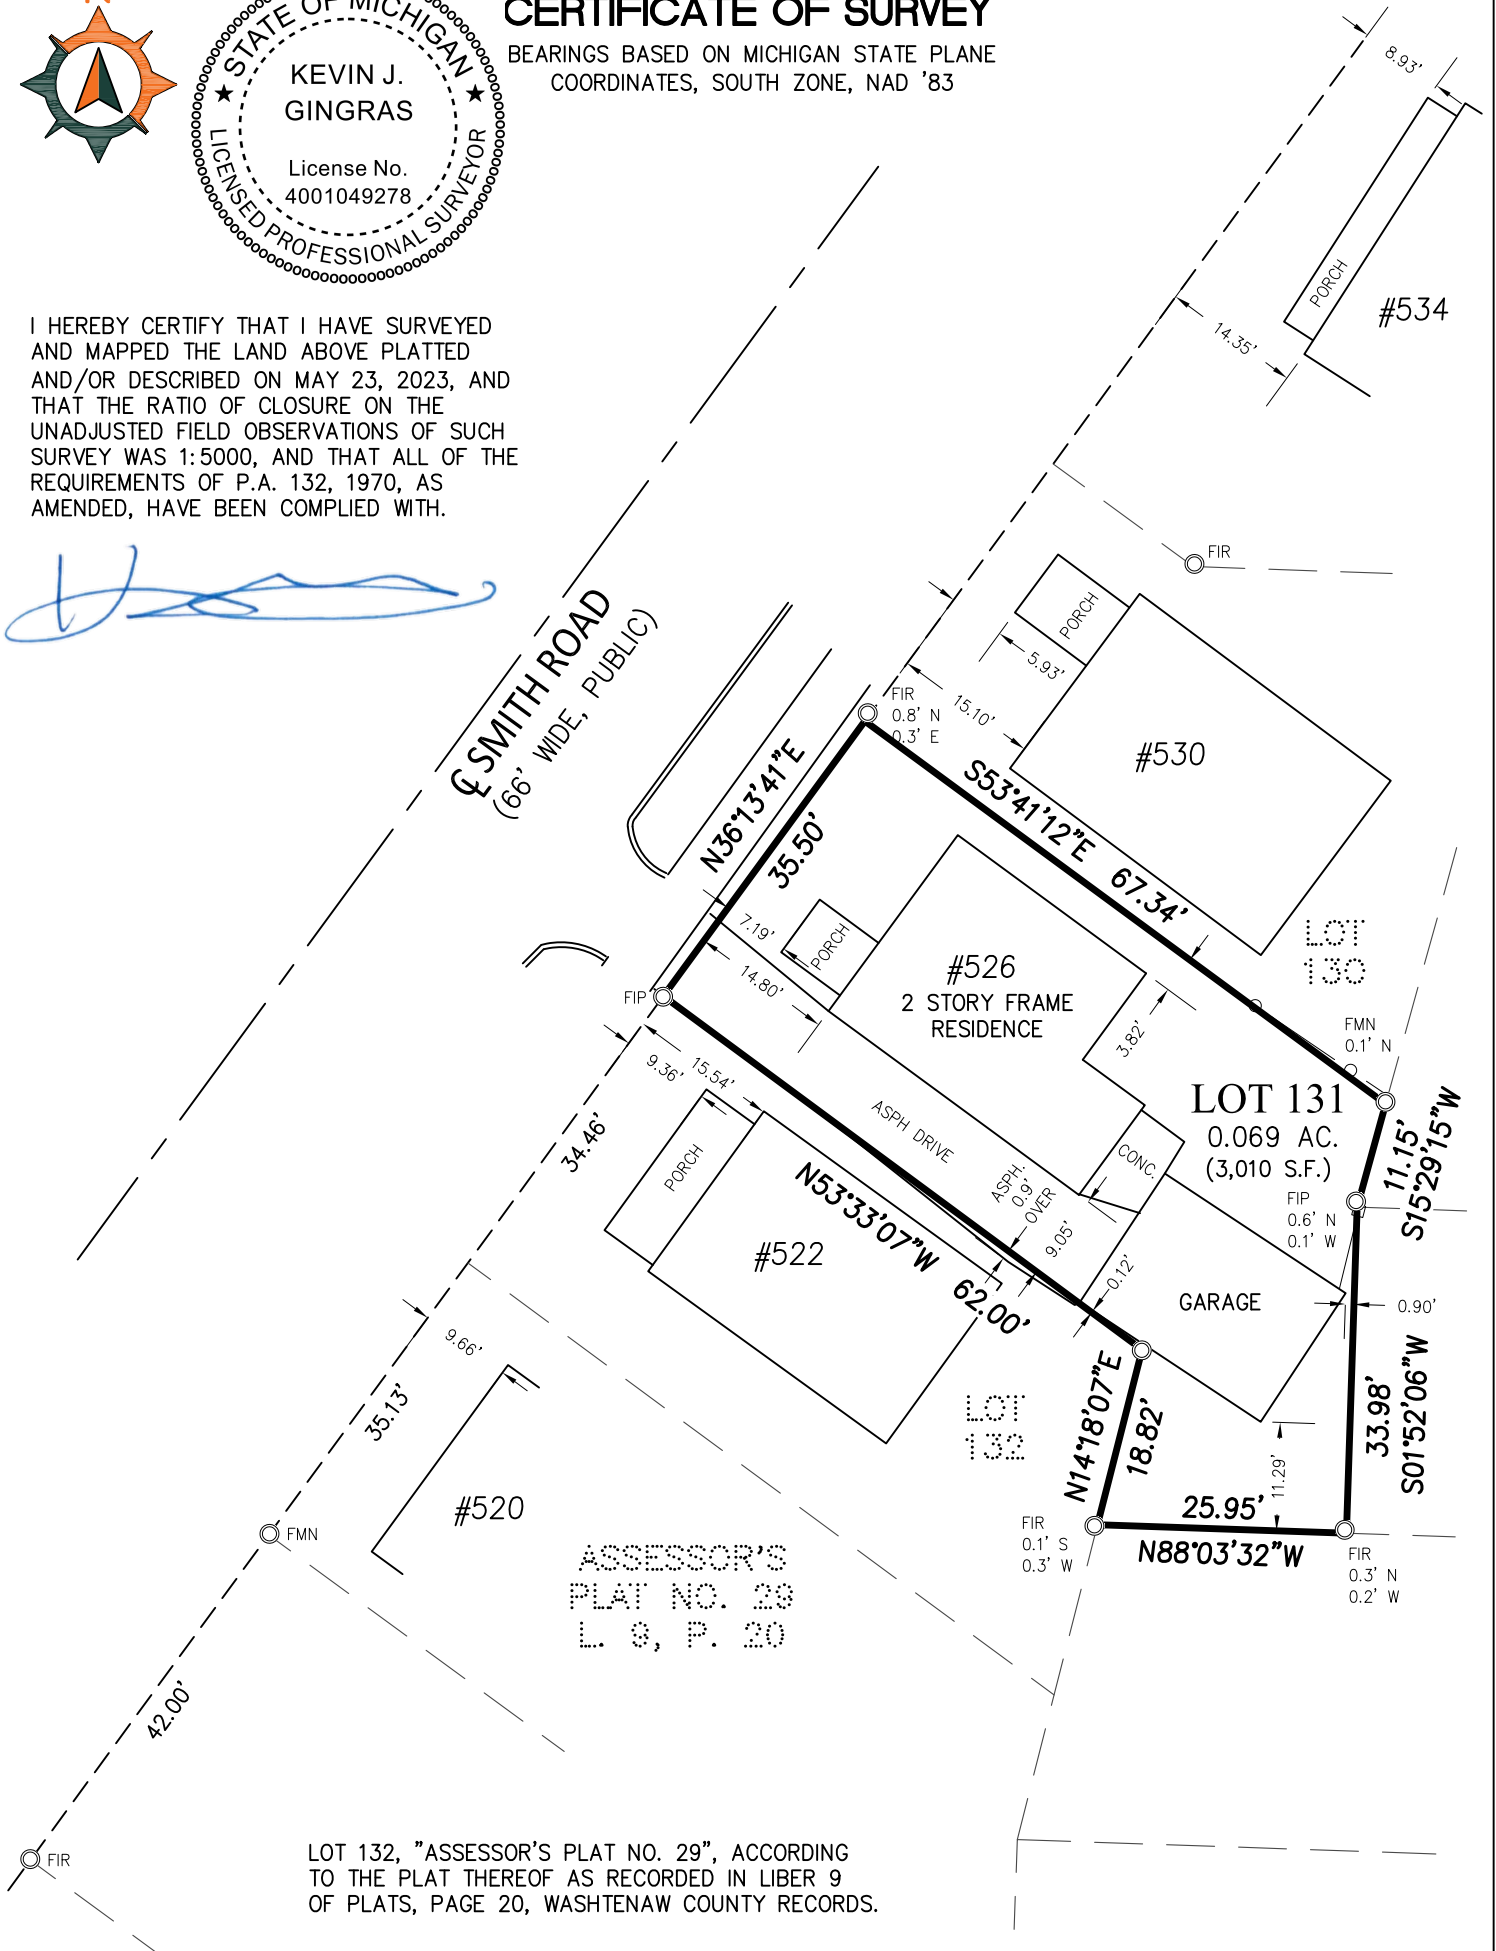

CERTIFICATE OF SURVEY

BEARINGS BASED ON MICHIGAN STATE PLANE
COORDINATES, SOUTH ZONE, NAD '83

I HEREBY CERTIFY THAT I HAVE SURVEYED
AND MAPPED THE LAND ABOVE PLATTED
AND/OR DESCRIBED ON MAY 23, 2023, AND
THAT THE RATIO OF CLOSURE ON THE
UNADJUSTED FIELD OBSERVATIONS OF SUCH
SURVEY WAS 1:5000, AND THAT ALL OF THE
REQUIREMENTS OF P.A. 132, 1970, AS
AMENDED, HAVE BEEN COMPLIED WITH.



CLIENT: PANTALEO

BOUNDARY SURVEY

526 DETROIT ST
IN THE NE 1/4 OF
SECTION 29, T2S, R6E
CITY OF ANN ARBOR,
WASHTENAW COUNTY,
STATE OF MICHIGAN.

LEGEND:

- SECTION CORNER
- FIP FOUND IRON PIPE
- FIR FOUND IRON ROD
- FMN FOUND MAG NAIL
- FCM FOUND MONUMENT
- S SET IRON PIPE
- SET WOOD LATH
- (R) RECORDED
- (C) CALCULATED

ARBOR LAND CONSULTANTS
Professional Land Surveyors

6653 Schneider Rd. • Manchester, MI • 48158
(734) 669-2960 • arborlandinc.com

JOB NO.: 13223	DATE: 5-25-2023
FLD. BOOK: 23-3	REVISED: -
SHEET 1 OF 1	BY: KJG

SCALE: 1" = 20'

