


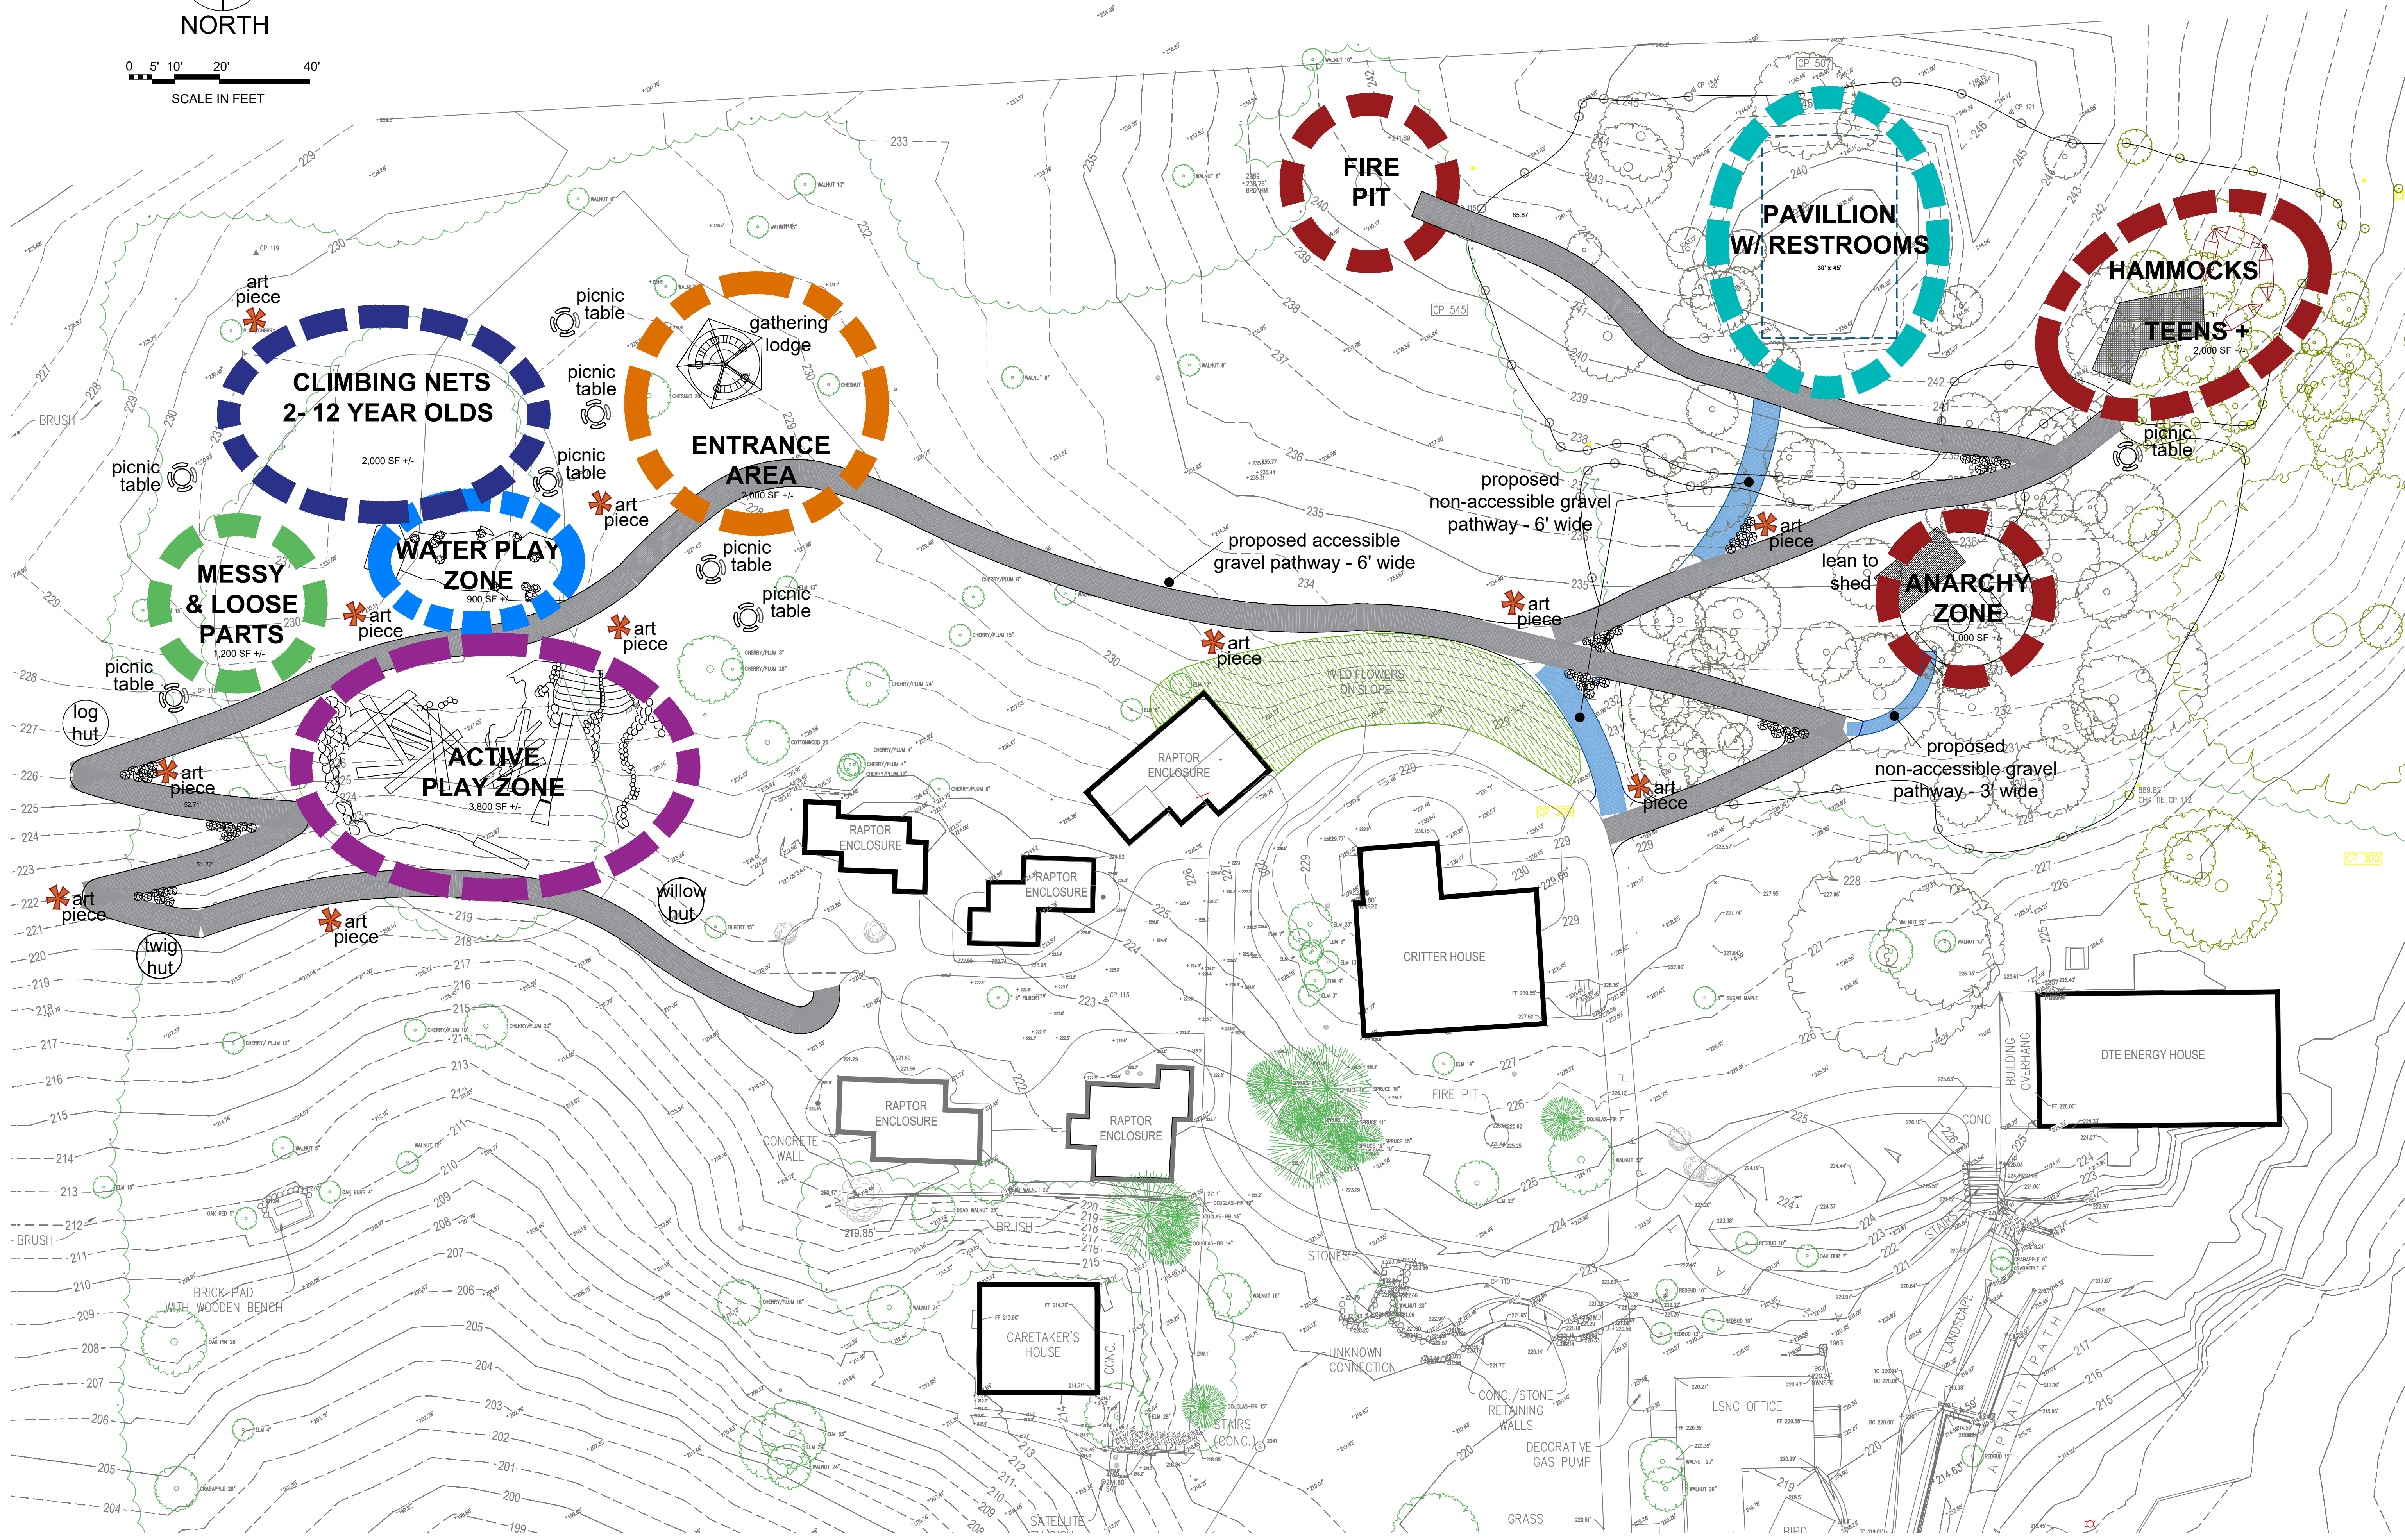

0 5' 10' 20' 40'
SCALE IN FEET



project name

LESLIE SCIENCE & NATURE CENTER NATURAL PLAYSCAPE

1831 TRAVER ROAD, ANN ARBOR, MI

client
LESLIE SCIENCE & NATURE CENTER
1831 Traver Road
Ann Arbor, MI 48105
734.997.1553

issue + revision	date
REVIEW	9.24.20
REVIEW	10.13.20
EXTEND PATH TO	10.13.20
FIRE PIT + 85 LF	

date
OCT. 13. 2020

project number
220268

sheet name
CONCEPTUAL
MASTER
PLAN

sheet number
1 of 1